





# Route Log Progress Chart

**DRAFT**

Please Note: Errors and Omissions May Exist.  
Contact the VTrans Mapping Unit with questions or concerns.

DISTRICT	TOWN	ROUTE
2	ANDOVER	Maj-0132

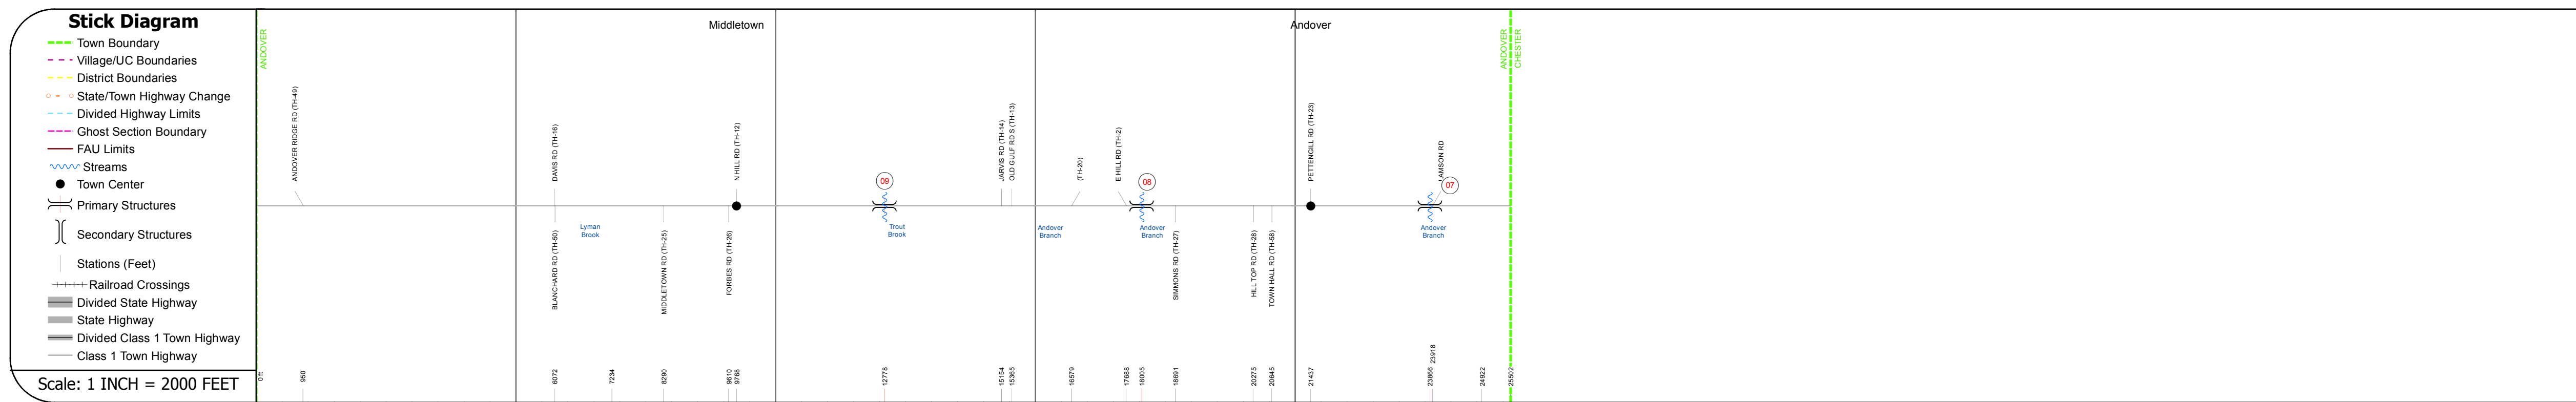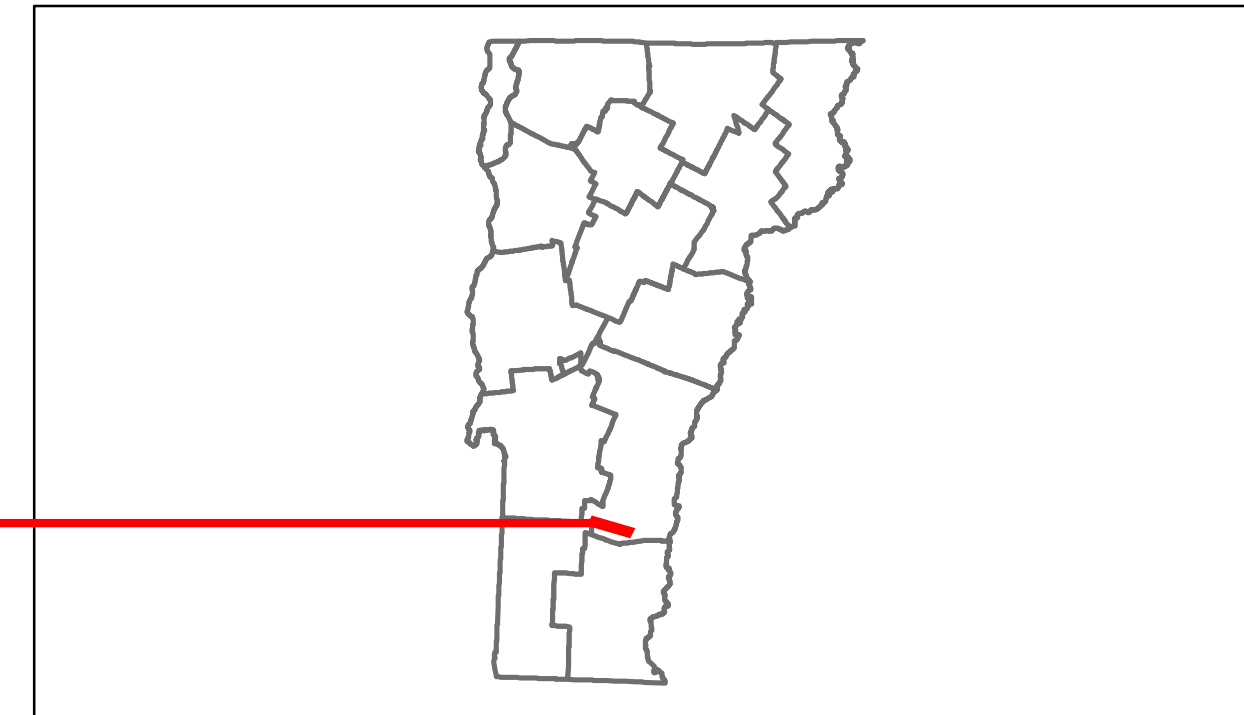

## DESCRIPTION BLOCK

**Bridge 9:**  
Stringer/multi-beam or girder - 1939  
Structure No. 200132000914012  
Length: 64'  
Width: 23.9'  
Facility Carried: TR 01 FAS 132  
Bridge Type: ROLLED BEAM  
Features Intersected: TROUT BROOK  
Surface: Bituminous  
Maintenance/Ownership: Town

**Bridge 8:**  
Stringer/multi-beam or girder - 1993  
Structure No. 200132000814012  
Length: 54'  
Width: 27.1'  
Facility Carried: TR 01 FAS 132  
Bridge Type: ROLLED BEAM  
Features Intersected: ANDOVER BRANCH  
Surface: Bituminous  
Maintenance/Ownership: Town

**Bridge 7:**  
Slab - 1979  
Structure No. 200132000714012  
Length: 32'  
Width: 27.9'  
Facility Carried: TR 01 FAS 132  
Bridge Type: CONCRETE SLAB  
Features Intersected: ANDOVER BRANCH  
Surface: Bituminous  
Maintenance/Ownership: Town

<b>Road Widths</b>	Travellane	24	24	24	24	24	24	24	24
	Roadway								
	Lane Count								
	Base								
	Subbase								
<b>Curves</b>									
<b>Grades</b>									
<b>Historic Projects</b>									
<b>Maintenance Garage</b>									
<b>Traffic Counters</b>									
<b>Functional Class</b>									
<b>Speed Zone</b>									
<b>AADT Counts</b>	2012	470	570	700					
	2011	470	560	690					
	2010	500	620	730					
	2009	540	680	760					
	2008	570	740	800					
<b>Crash Locations</b>	2012								
	2011								
	2010								
	2009								
	2008								

<b>Historic Projects</b> Retreatment, Resurface, Unknown, Bituminous Mix, Skimmy Mix, Bituminous Seal, Bituminous Concrete, Surface Treated Gravel, Plant Mix, Reclaimed Base and Bituminous Concrete, Concrete	<b>Functional Class</b> 1 (Blue), 2 (Red), 3 (Green), 4 (Yellow), 5 (Purple), 6 (Orange), 7 (Pink), 8 (Light Blue), 9 (Light Green), 10 (Light Yellow), 11 (Light Purple), 12 (Light Orange), 13 (Light Pink), 14 (Light Light Blue), 15 (Light Light Green), 16 (Light Light Yellow), 17 (Light Light Purple), 18 (Light Light Orange), 19 (Light Light Pink)	<b>Curves</b> Left, Right	<b>Road Widths</b> (ft)	<b>Traffic Counters</b> (counter ID)	<b>AADT</b> (count)	<b>Crash Locations</b> Fatal, Injury, Property Damage Only, Unknown Crash Type	<b>Mileage by Functional Class By Sheet</b> 0132 7 - Rural - Major collector 4.830	<b>Mileage by Town By Sheet</b> ANDOVER - S01321401 4.83 of 4.83	<b>DISTRICT</b> 2	<b>TOWN</b> ANDOVER	<b>Date:</b> 05/21/14	<b>ROUTE</b> Maj-0132 ETE mileage: 1.37 to 6.2
<b>Total Mileage: 4.830 mi</b>						<b>Total Mileage: 4.83 mi</b>						

For More Information Contact - Vermont Agency of Transportation, Policy, Planning and Intermodal Development Division - Mapping Unit, 1 National Life Drive, Montpelier, VT 05633-5001 Telephone: 802-828-2600.