




Route Log Progress Chart



DRAFT

Please Note: Errors and Omissions May Exist.
Contact the VT Trans Mapping Unit with questions or concerns.

DISTRICT	TOWN	ROUTE
7	CORINTH	Maj-0192

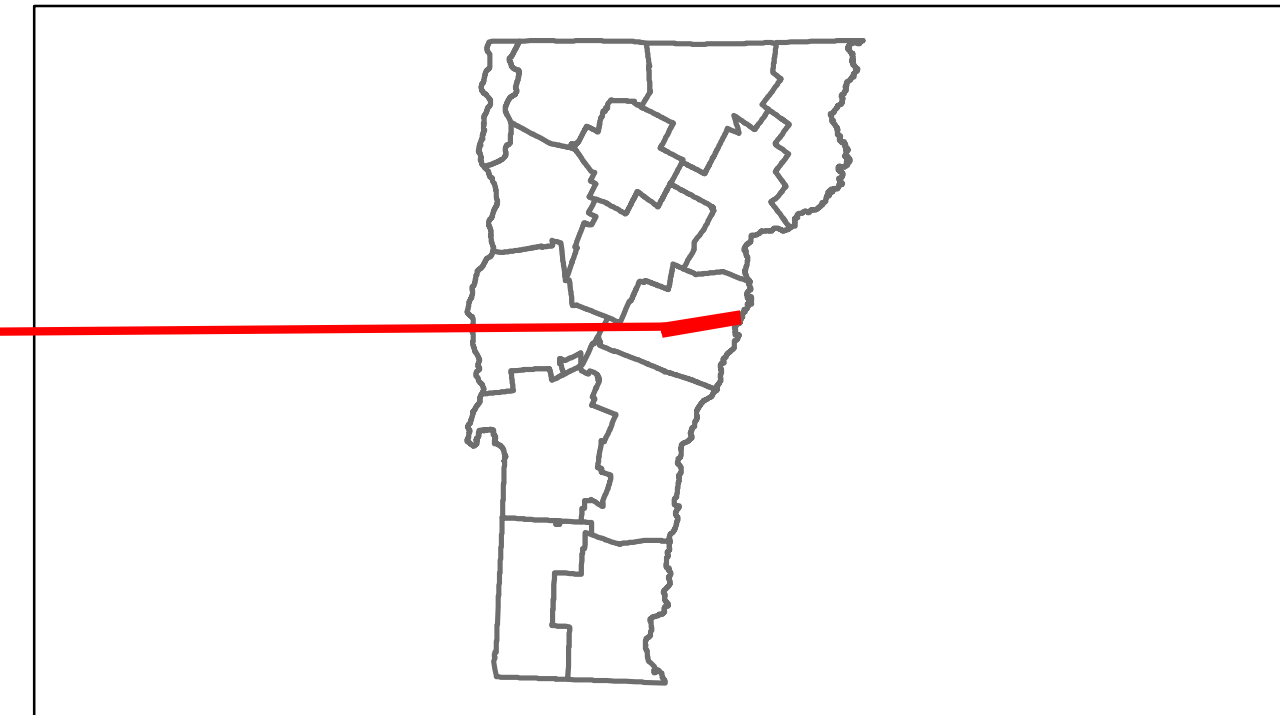


Base Map

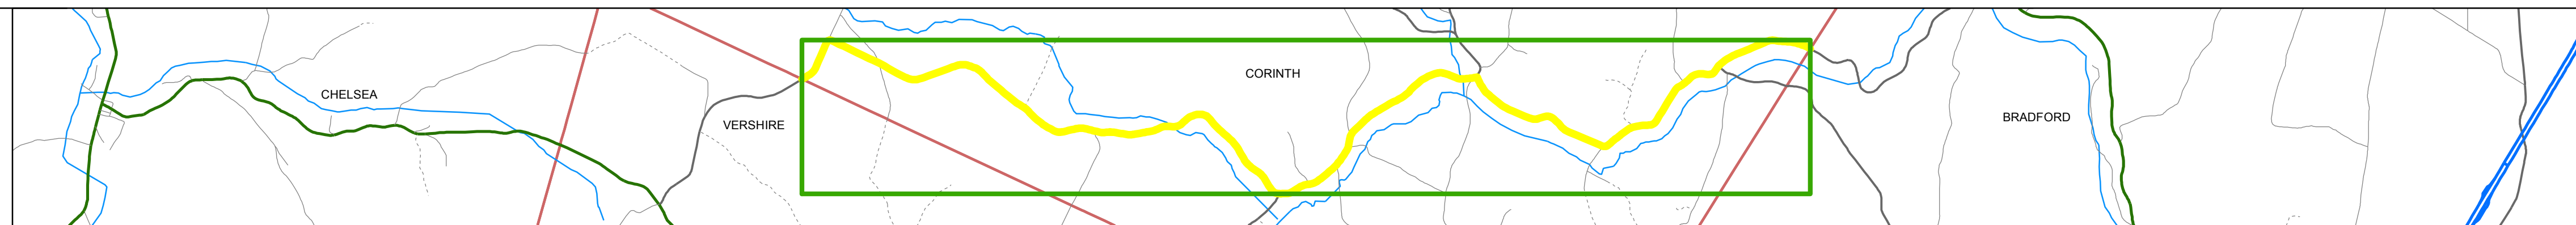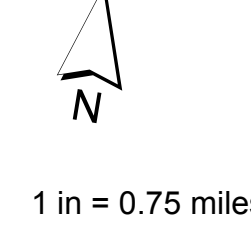

Stick Diagram

- Town Boundary
 - Village/UC Boundaries
 - District Boundaries
 - State/Town Highway Change
 - Divided Highway Limits
 - Ghost Section Boundary
 - FAU Limits
 - Streams
 - Town Center
 - Primary Structures
 - Secondary Structures
 - Stations (Feet)
 - Railroad Crossings
 - Divided State Highway
 - State Highway
 - Divided Class 1 Town Highway
 - Class 1 Town Highway
- Scale: 1 INCH = 2000 FEET

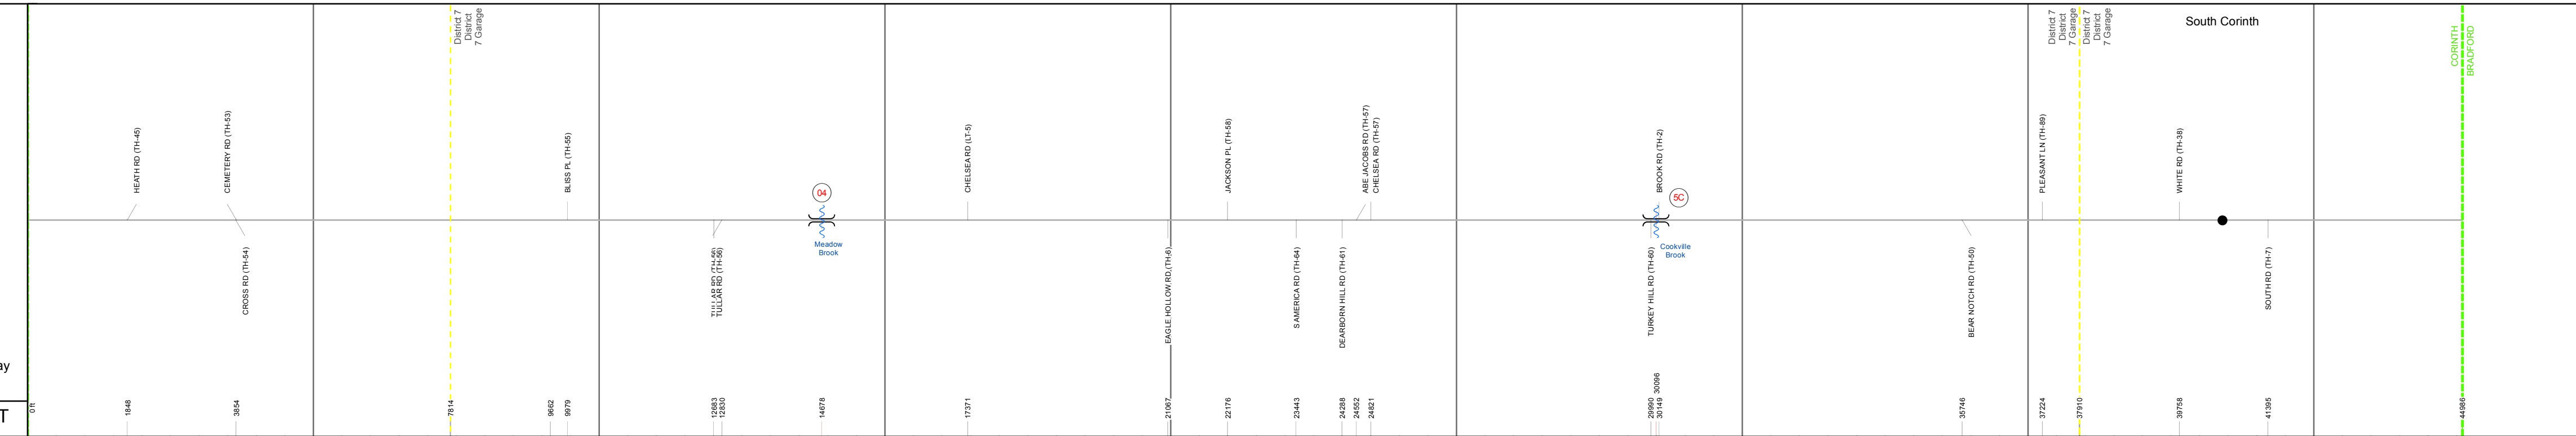

DESCRIPTION BLOCK

Bridge 4:
Slab - 1953
Structure No. 200192000409052
Length: 25'
Width: 25.6'
Facility Carried: TR 03 FAS 192
Bridge Type: CONCRETE SLAB
Features Intersected: MEADOW BROOK
Surface: Bituminous
Maintenance/Ownership: Town

Bridge 5C:
Stinger/multi-beam or girder - 1955
Structure No. 200192005C09052
Length: 39'
Width: 30.3'
Facility Carried: TR 03 FAS 192
Bridge Type: ROLLED BEAM
Features Intersected: COOKVILLE BROOK
Surface: Bituminous
Maintenance/Ownership: Town

Road Widths	Travellane																		
Roadway																			
Lane Count																			
Base																			
Subbase																			
Curves																			
Grades																			
Historic Projects																			
Maintenance Garage																			
Traffic Counters																			
Functional Class	7																		
Speed Zone																			
ADT Counts	2012	480			340									400				580	
	2011	480			340									400				570	
	2010	480			340									410				560	
	2009	480			350									410				550	
	2008	470			350									420				540	
Crash Locations	2012																		
	2011																		
	2010																		
	2009																		
	2008																		

Historic Projects	Functional Class	Curves	Road Widths	ADT	Mileage by Functional Class By Sheet	Mileage by Town By Sheet	DISTRICT	TOWN	Date: 05/21/14	ROUTE
<ul style="list-style-type: none"> Retreatment Resurface Unknown Bituminous Mix Skimny Mix Bituminous Seal Bituminous Concrete Gravel Surface Treated Gravel Plant Mix Reclaimed Base and Bituminous Concrete 	<ul style="list-style-type: none"> 1 (Red) 2 (Green) 6 (Blue) 7 (Yellow) 8 (Orange) 11 (Light Green) 12 (Purple) 14 (Pink) 17 (Light Blue) 19 (Light Purple) 	<ul style="list-style-type: none"> Left Right 	<ul style="list-style-type: none"> (ft) 	<ul style="list-style-type: none"> Count 	0192 7 - Rural - Major collector 8.520	CORINTH - S01920905 8.52 of 8.52	7	CORINTH	1 of 1 TWN mileage: 0.0 to 8.52	Maj-0192 ETE mileage: 1.48 to 10.0
Total Mileage: 8.520 mi						Total Mileage: 8.52 mi				