Trans Working to Get You There Vermont Agency of Transportation

AADT Counts

Crash Locations 2010

2008


850

Route Log Progress Chart

Please Note: Errors and Omissions May Exist.
Contact the VTrans Mapping Unit with questions or concerns.

DISTRICT TOWN ROUTE

8 RICHFORD Maj-0302

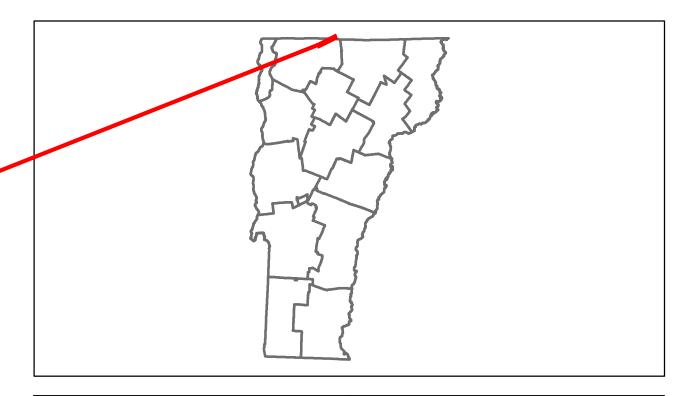

DESCRIPTION BLOCK

Bridge <mark>6</mark>: Tee Beam - 1900 Structure No. 200302000606112

Facility Carried: TR 03 FAS 302
Bridge Type: CONCRETE T-BEAM
Features Intersected: BROOK

Bridge 10: Stringer/multi-beam or girder - 2000 Structure No. 200302001006112

Facility Carried: TR 03 FAS 302
Bridge Type: WELDED PLATE GIRDER
Features Intersected: NORTH BR MISSISQUOI RIV

Maintenance/Ownership: Town


Length: 26' Width: 20.6'

Length: 92' Width: 32.6'

Surface: Bituminous

Surface: Bituminous

Maintenance/Ownership: Town

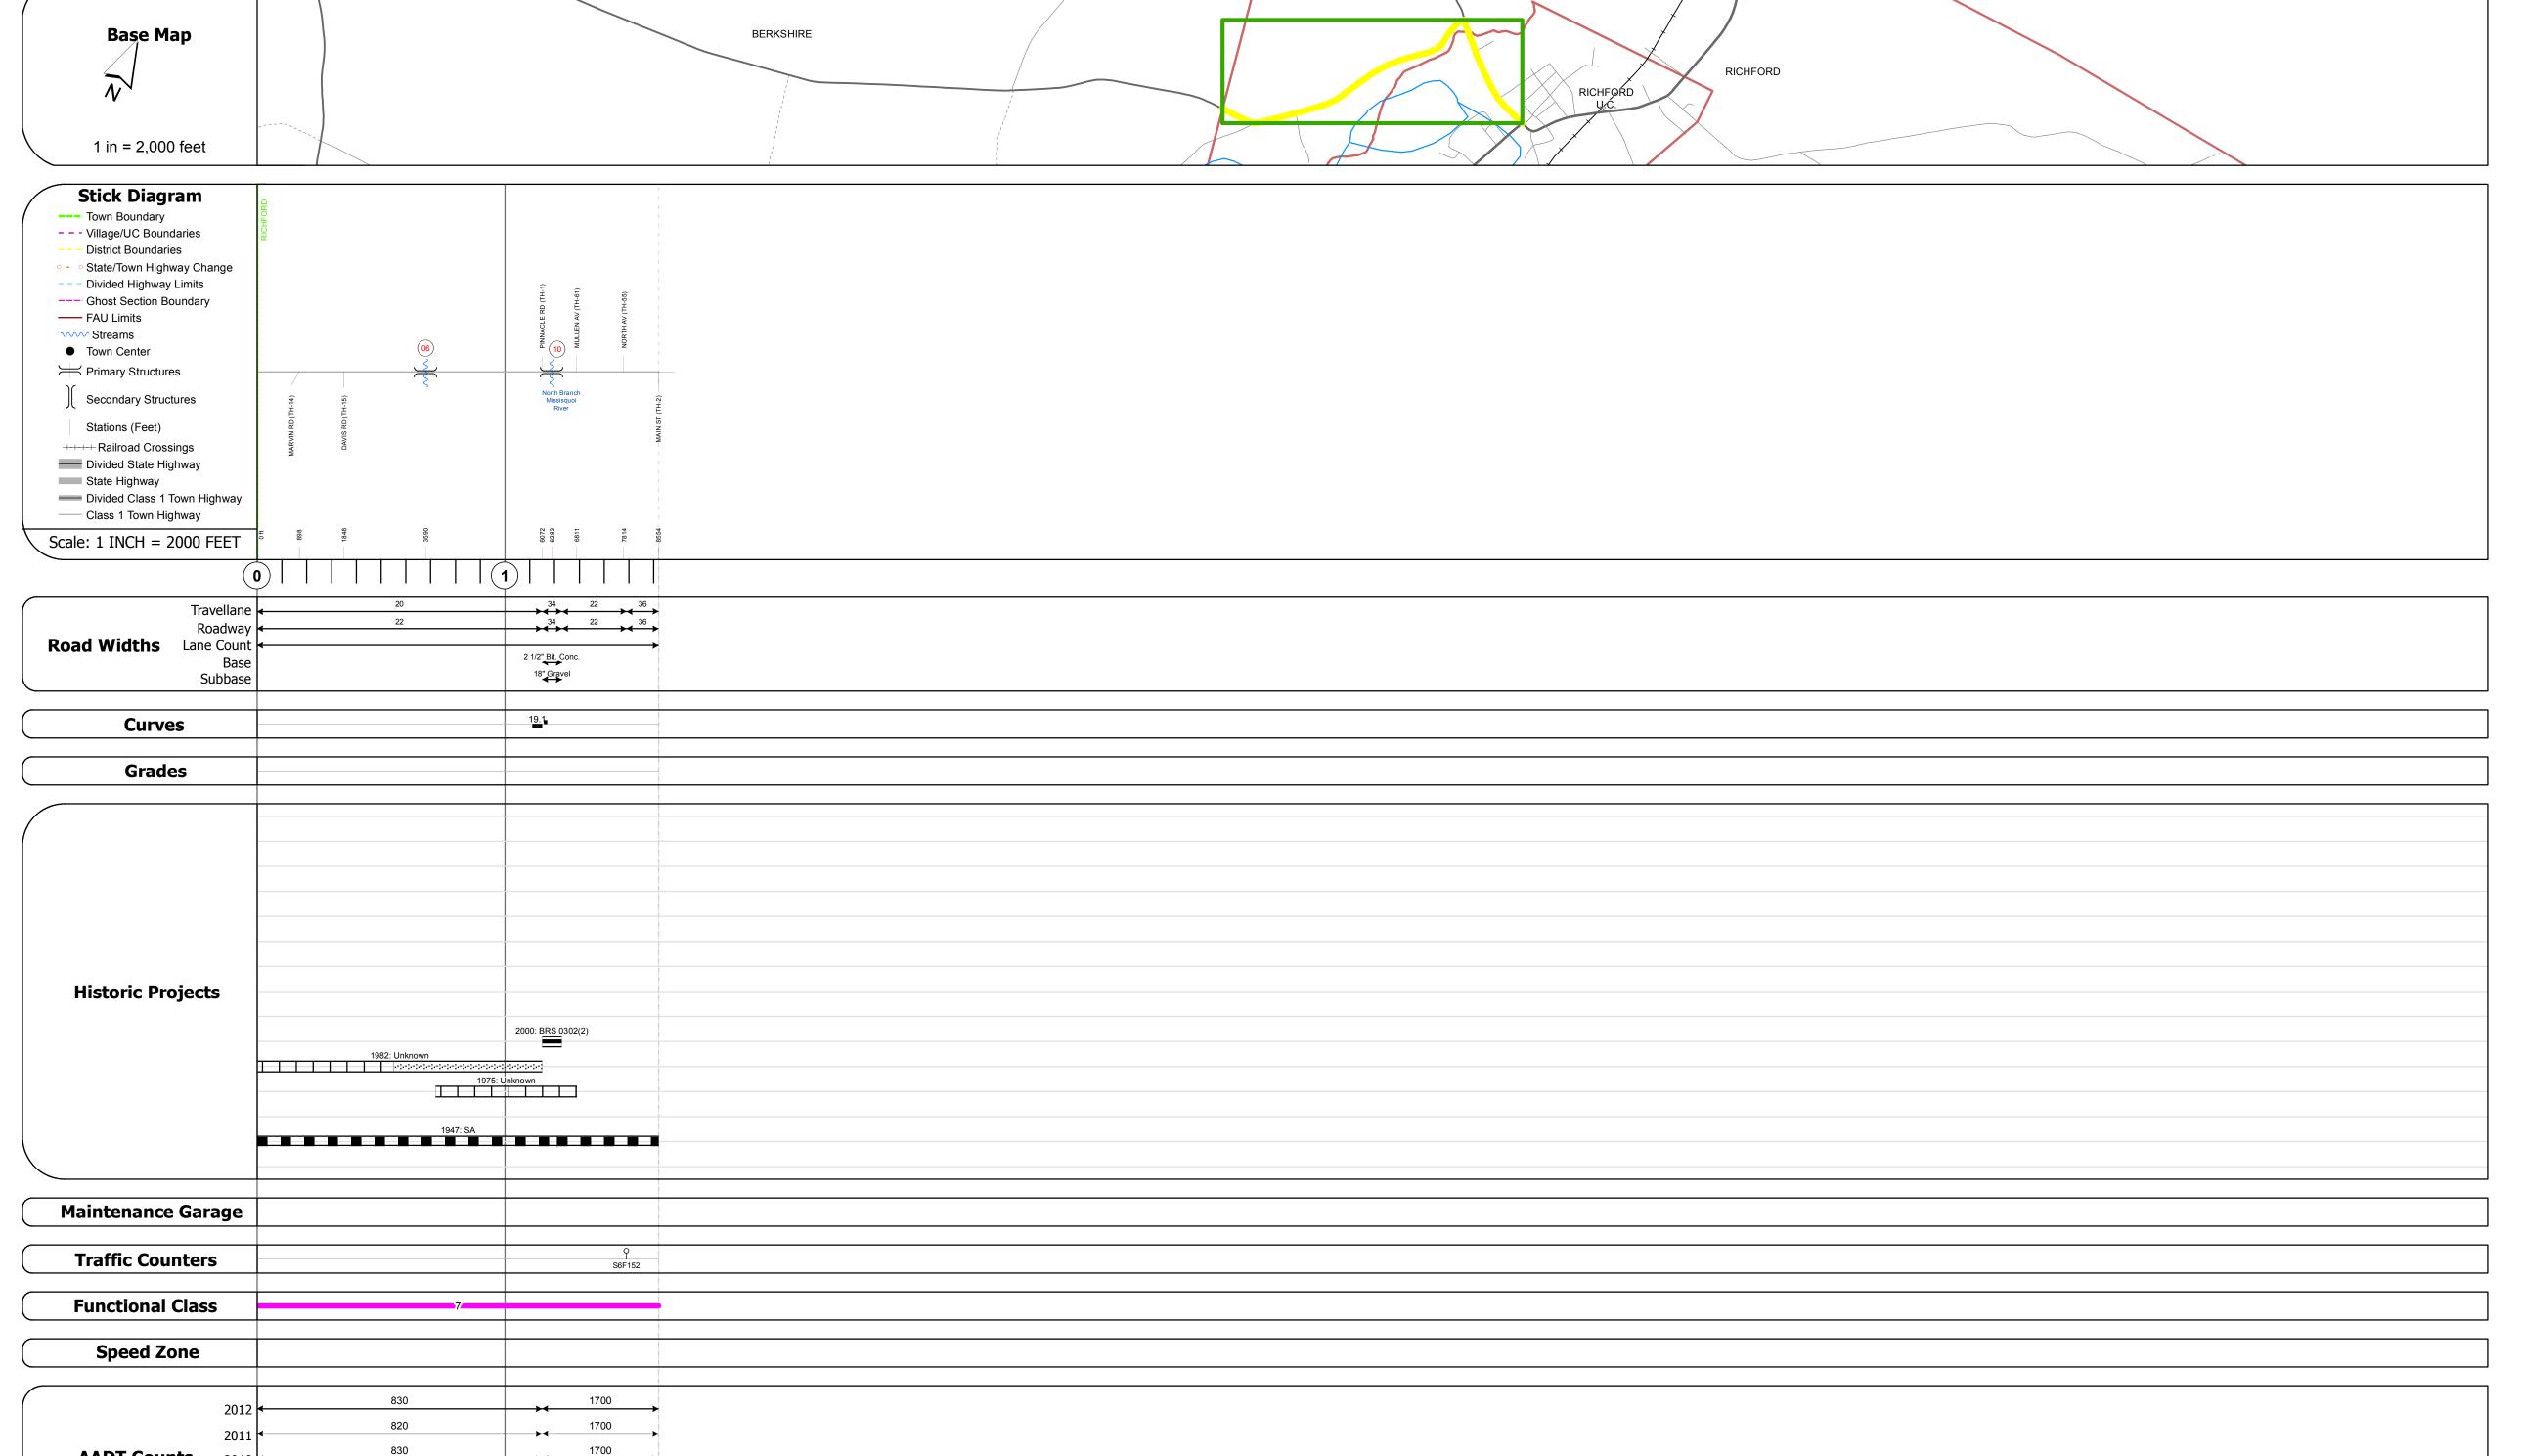

Historic Projects	Functional Class	Curves	Road Widths	AADT	Mileage by Functional Class By S	heet	Mileage by Town By Sheet					
Retreatment Bituminous Gravel Concrete	├── + 1 ─── 7 ─── 12 ─── 17	Left	← (ft)	← (count) → (0302 7 - Rural - Major Collector	1.620		1.62 of 1.62	DISTRICT	TOWN	Date: 05/21/14	ROUTE
Resurface Concrete Surface Treated Gravel Unknown Macadam Gravel	2 8 — 14 — 19	─ ■■■ ─ Right										
Bituminous Mix Cold Blane and	6 —— 11 —— 16	Grades	Traffic Counters	Crash Locations							1 of 1	Maj-0302
Skinny Mix Skinny Mix Bituminous Concrete Reclaimed Base and Bituminous Concrete Concrete	Speed Zones	grade up	(counter ID)	Fatal Property Damage Only					Ω	RICHFORD		ETE mileage:
Bituminous Seal Concrete Concrete	SPEED	grade down	Y	Injury Unknown Crash Type					6	KICIII OKD	TWN mileage:	6.38 to 8.0
Concrete	25 30 35 40 45 50 55 60 65					Total Mileage: 1.620 mi		Total Mileage: 1.62 mi			0.0 to 1.62	

1700