





Route Log Progress Chart

DRAFT

Please Note: Errors and Omissions May Exist.
Contact the VTrans Mapping Unit with questions or concerns.

DISTRICT	TOWN	ROUTE
4	BARNARD	Min-0620

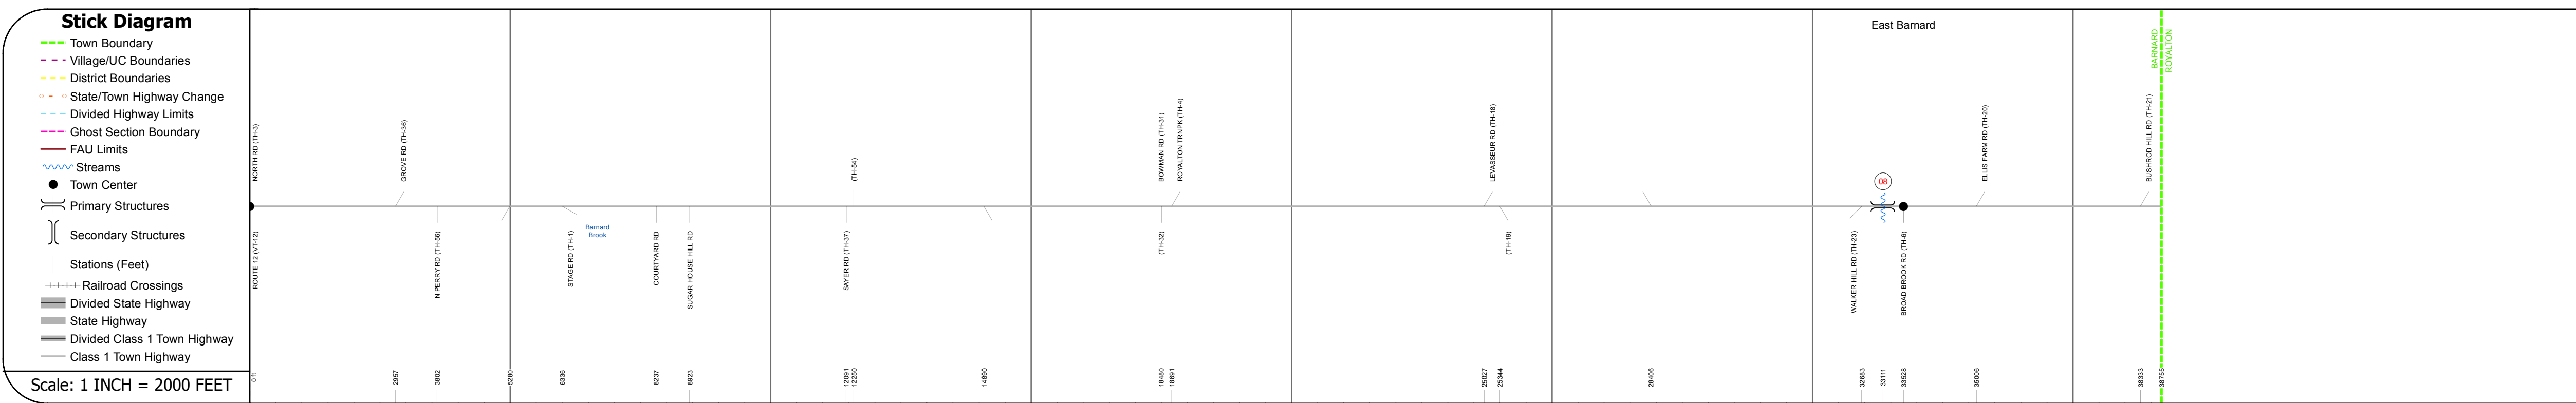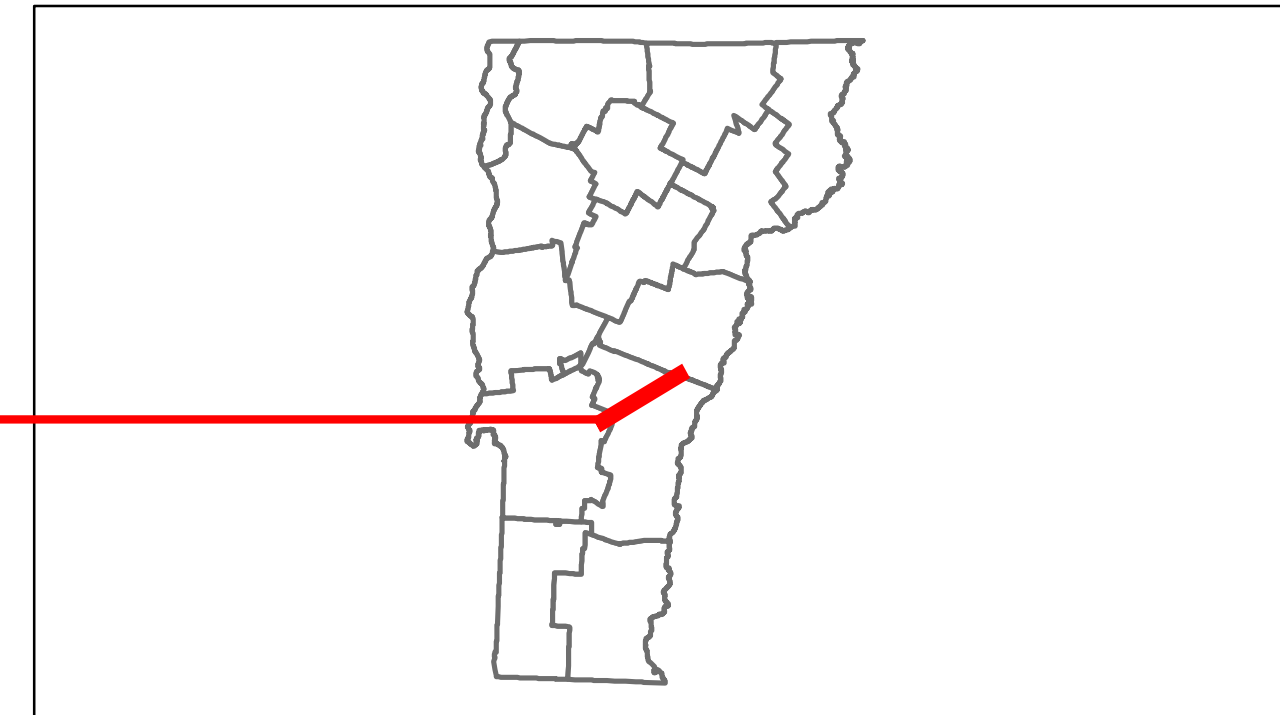

DESCRIPTION BLOCK

Bridge 8:
Stringer/multi-beam or girder - 1948
Structure No: 101403000814031
Length: 59'
Width: 22.0'
Facility Carried: C2002
Bridge Type: ROLLED BEAM
Features Intersected: BROAD BROOK
Surface: Concrete
Maintenance/Ownership: Town

Road Widths	Travellane	Roadway	Lane Count	Base	Subbase
Curves					
Grades					
Historic Projects					
Maintenance Garage				(Not State Maintained)	
Traffic Counters	SY246	SY239	SY238	SY247	
Functional Class	8				
Speed Zone					
AADT Counts	2012				
	2011				
	2010				
	2009				
	2008				
Crash Locations	2012				
	2011				
	2010				
	2009				
	2008				

Historic Projects Retreatment, Resurface, Unknown, Bituminous Mix, Skimmy Mix, Bituminous Seal, Bituminous Concrete, Surface Treated Gravel, Plant Mix, Reclaimed Base and Bituminous Concrete, Concrete	Functional Class 1-19 Speed Zones 25, 30, 35, 40, 45, 50, 55, 60, 65	Curves Left, Right Grades grade up, grade down	Road Widths (ft) Traffic Counters (counter ID)	AADT (count) Crash Locations Fatal, Injury, Property Damage Only, Unknown Crash Type	Mileage by Functional Class By Sheet 0620 8 - Rural - Minor collector 7.340 Total Mileage: 7.340 mi	Mileage by Town By Sheet BARNARD - S06201403 7.34 of 7.34 Total Mileage: 7.34 mi	DISTRICT 4	TOWN BARNARD	Date: 05/21/14 1 of 1 TWN mileage: 0.0 to 7.34	ROUTE Min-0620 ETE mileage: 0.0 to 7.34
--	---	---	---	---	---	--	----------------------	------------------------	---	---