


Route Log Progress Chart


Please Note: Errors and Omissions May Exist.
Contact the VTrans Mapping Unit with questions or concerns.

DISTRICT TOWN ROUTE

5 BURLINGTON Urb-5022

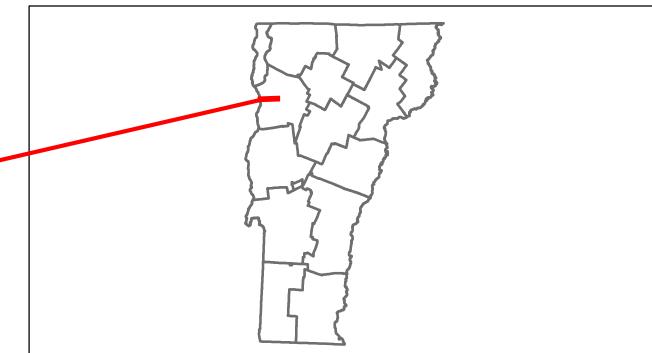

DESCRIPTION BLOCK

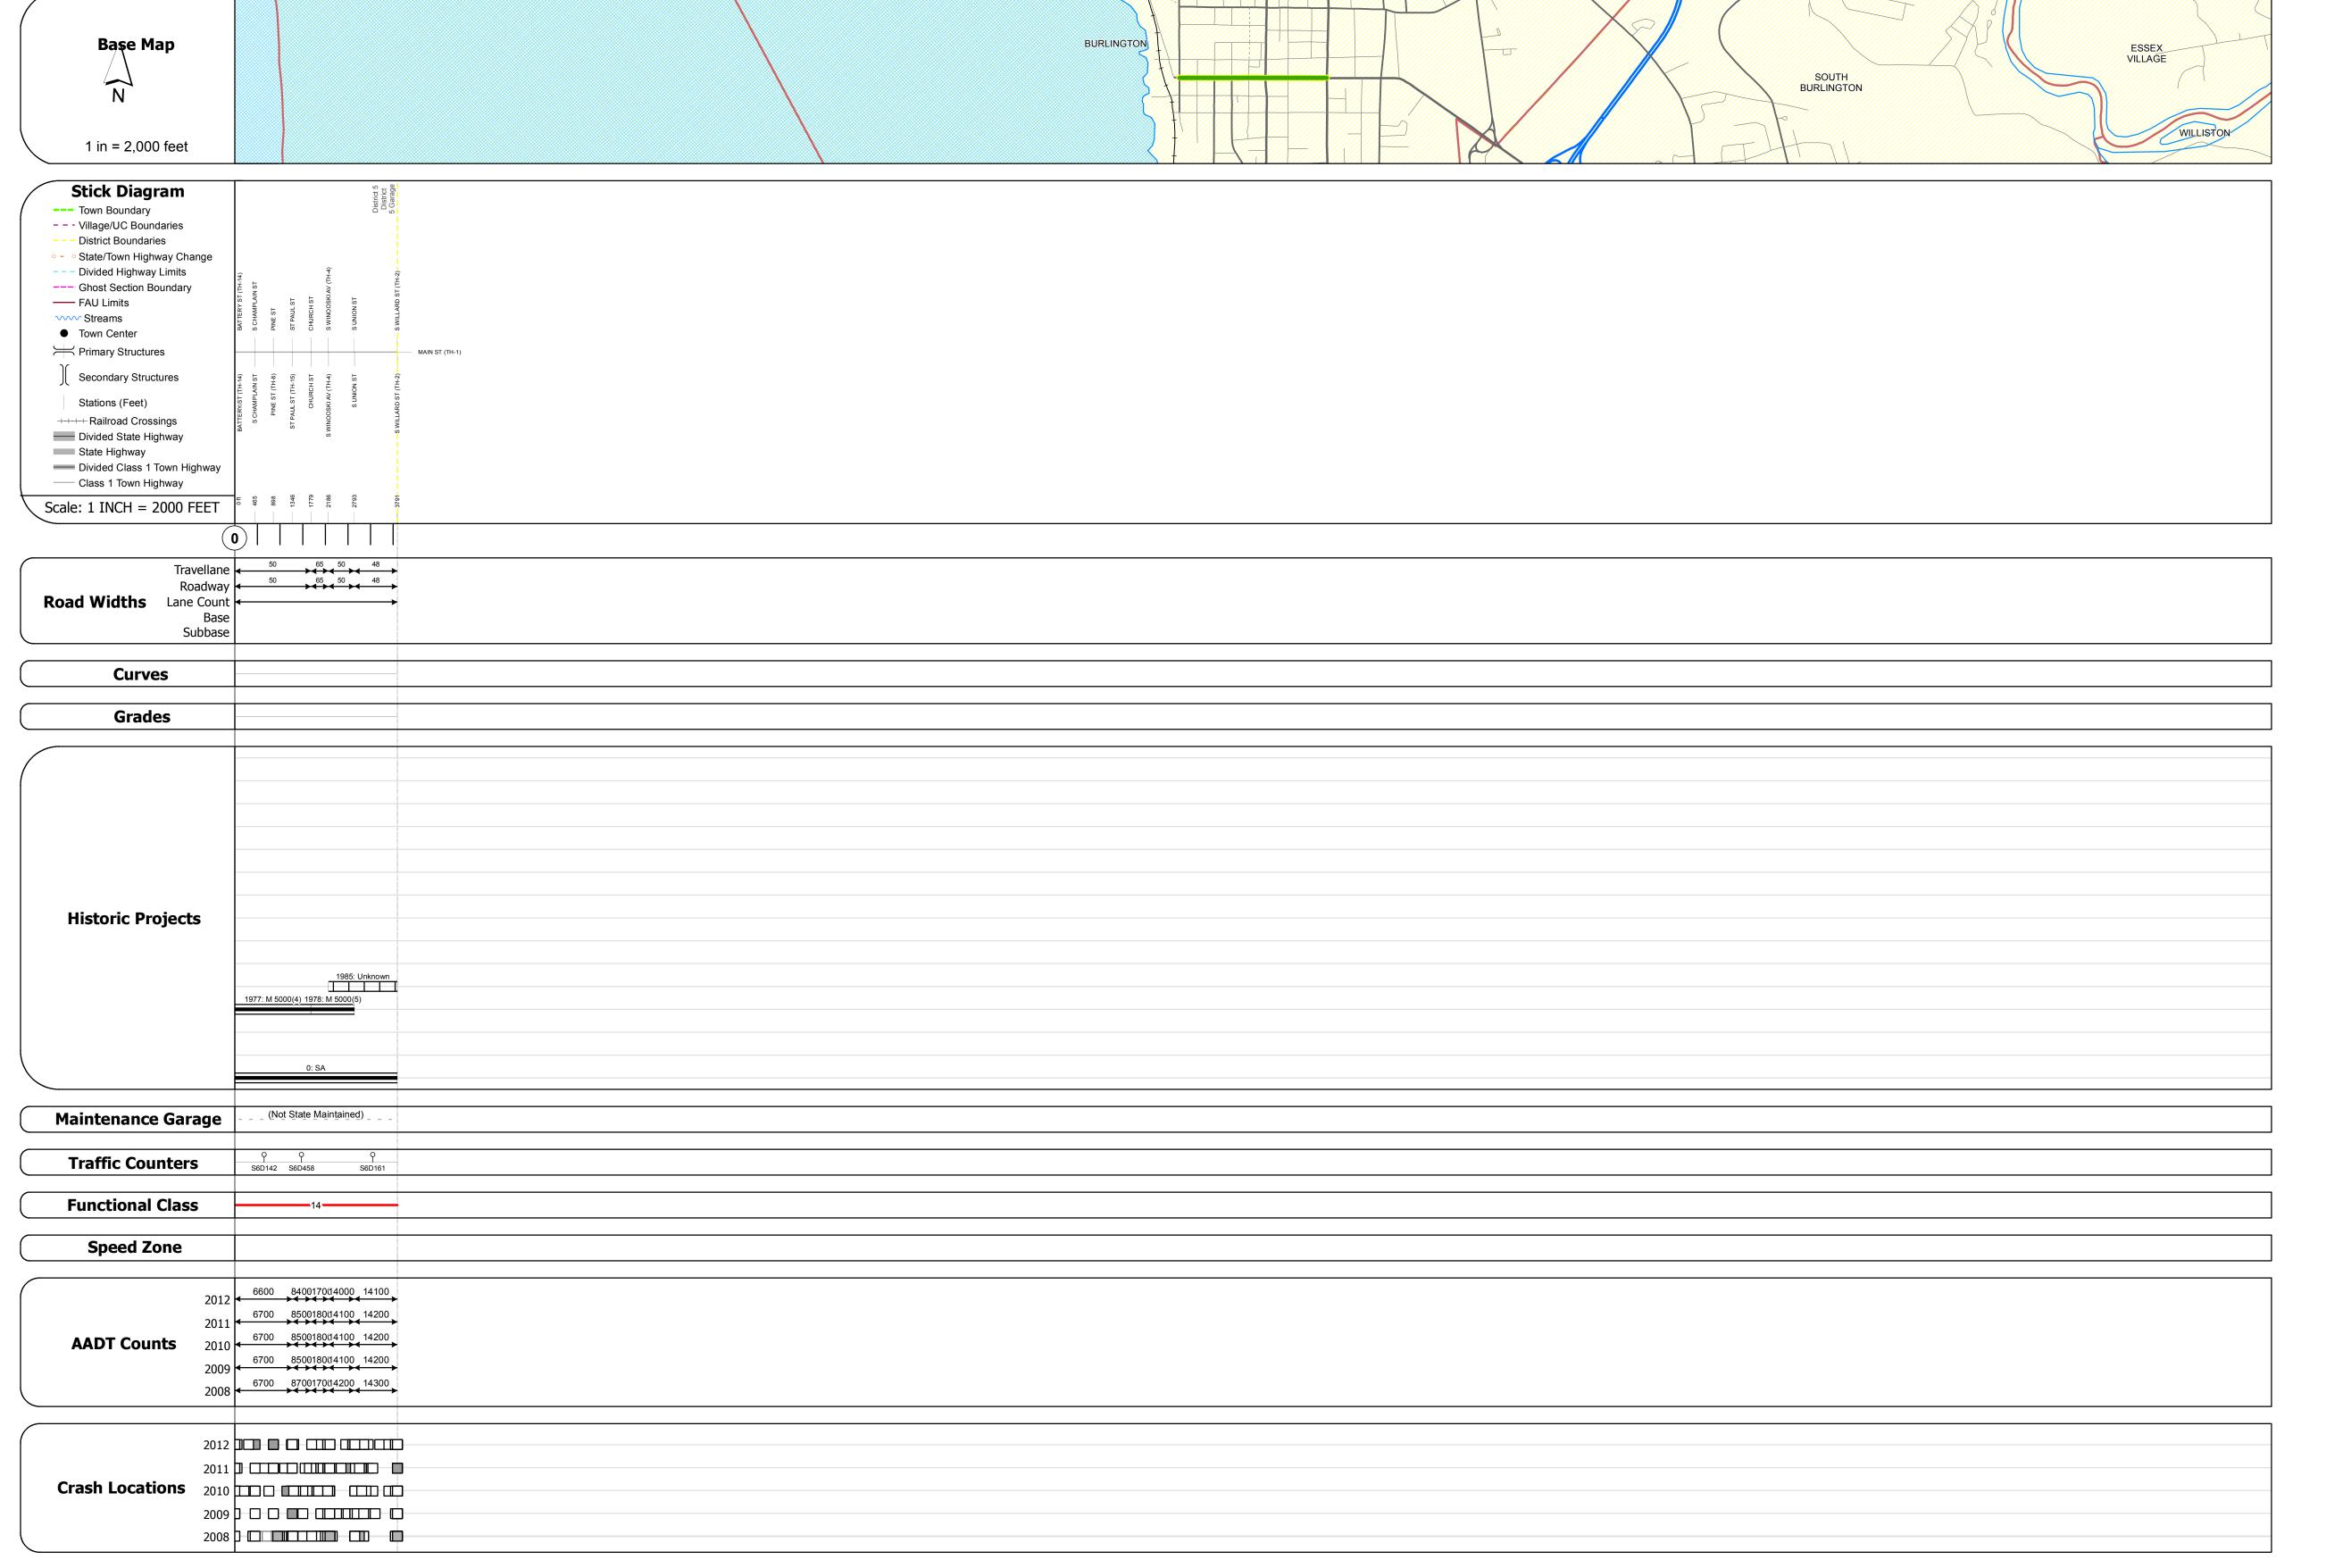

Historic Projects	Functional Class	Curves	Road Widths	AADT	Mileage by Functional Class By Sheet		Mileage by Town By Sheet					
Retreatment Bituminous Concrete Surface Treated	├──+ 1 ─── 7 ─── 12 ─── 17	− Left Right	← (ft)	← (count)	5022 14 - Urban - Principal Arterial - Other	0.718	BURLINGTON - S50220403	0.718 of 0.718	DISTRICT	TOWN	Date: 05/22/14	ROUTE
Unknown Bituminous Gravel	2 8 — 14 — 19											Urb-5022
Macadam Plant Mix Cold Plane and	6 11 16	Grades	Traffic Counters	Crash Locations							1 of 1	010-3022
Skinny Mix Bituminous Concrete Concrete	Speed Zones	grade up	(counter ID)	Fatal Property Damage Only					5	BURLINGTON	TWN mileage:	ETE mileage:
Bituminous Seal Concrete Concrete	25 30 35 40 45 50 55 60 65	─ ■■■ ─ grade down		Injury Unknown Crash Type	Total Miles	70: 0.719 mi		Total Mileage: 0.718 mi			0.0 to 0.718	0.0 to 0.718