





Route Log Progress Chart

DRAFT

Please Note: Errors and Omissions May Exist.
Contact the VTrans Mapping Unit with questions or concerns.

DISTRICT	TOWN	ROUTE
6	BARRE CITY	Min-6001

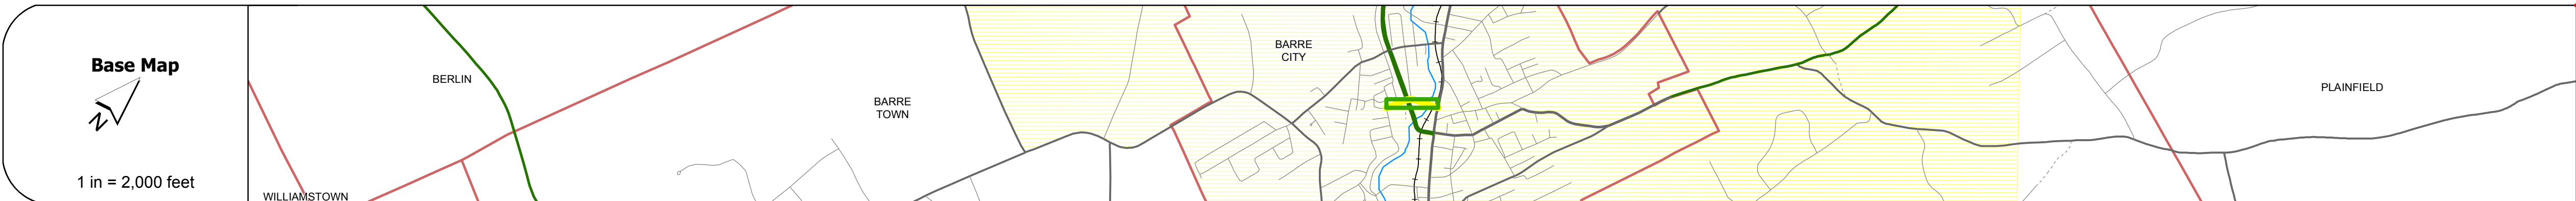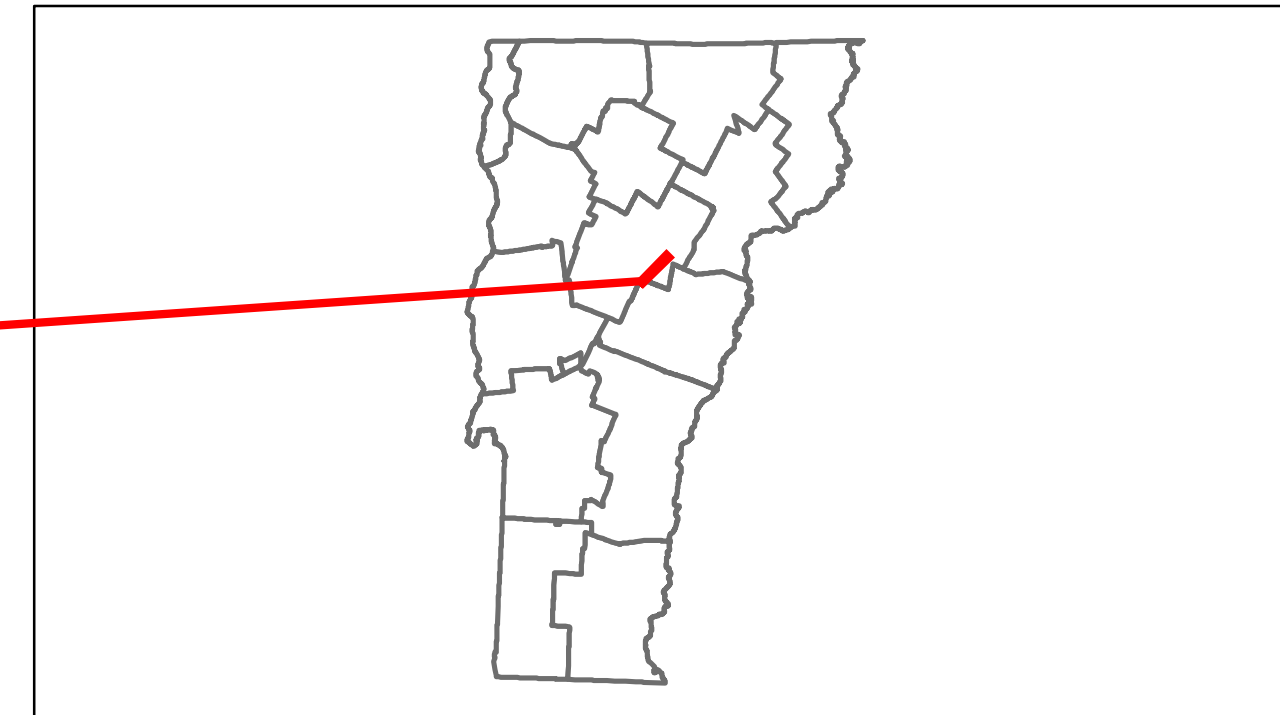

Stick Diagram

- Town Boundary
- Village/UC Boundaries
- District Boundaries
- State/Town Highway Change
- Divided Highway Limits
- Ghost Section Boundary
- FAU Limits
- Streams
- Town Center
- Primary Structures
- Secondary Structures
- Stations (Feet)
- Railroad Crossings
- Divided State Highway
- State Highway
- Divided Class 1 Town Highway
- Class 1 Town Highway

Scale: 1 INCH = 2000 FEET



Road Widths	Travellane: 28'
	Roadway: 32'
	Lane Count: 2
	Base
	Subbase

Curves	
---------------	--

Grades	
---------------	--

Historic Projects	
	2000 BRM 6000(13)
	0 TH

Maintenance Garage	
---------------------------	--

Traffic Counters	5077 S60051
-------------------------	-------------

Functional Class	17
-------------------------	----

Speed Zone	
-------------------	--

AADT Counts	2012: 1600 1400
	2011: 1600 1400
	2010: 1600 1400
	2009: 1600 1400
	2008: 1700 1500

Crash Locations	2012: <input type="checkbox"/>
	2011: <input type="checkbox"/>
	2010: <input type="checkbox"/>
	2009: <input type="checkbox"/>
	2008: <input type="checkbox"/>

DESCRIPTION BLOCK

Bridge 10A:
Stringer/multi-beam or girder - 1974
Structure No. 200026001112012
Length: 86'
Height: 0.0'
Weight Limit: 0
Facility Carried: VT 00062 RAMP
Bridge Type: STEEL BEAM
Features Intersected: VT 62 OVER BLKWL ST

Bridge 10:
Stringer/multi-beam or girder - 2000
Structure No. 206001001012012
Length: 81'
Width: 30.0'
Facility Carried: CITY BLACKWELL
Bridge Type: WELDED PLATE GIRDER
Features Intersected: STEVENS BRANCH
Surface: Bituminous
Maintenance/Ownership: City/Municipal

<p>Historic Projects</p> <ul style="list-style-type: none"> Retreatment Resurface Unknown Bituminous Mix Skimny Mix Bituminous Seal Gravel Surface Treated Gravel Plant Mix Reclaimed Base and Bituminous Concrete Concrete 	<p>Functional Class</p> <ul style="list-style-type: none"> 1 2 6 7 8 11 12 14 16 17 19 <p>Speed Zones</p> <ul style="list-style-type: none"> 25 30 35 40 45 50 55 60 65 	<p>Curves</p> <ul style="list-style-type: none"> Left Right <p>Grades</p> <ul style="list-style-type: none"> grade up grade down 	<p>Road Widths</p> <p>(ft)</p>	<p>Traffic Counters</p> <p>(counter ID)</p>	<p>AADT</p> <p>(count)</p>	<p>Crash Locations</p> <ul style="list-style-type: none"> Fatal Injury Property Damage Only Unknown Crash Type 	<p>Mileage by Functional Class By Sheet</p> <p>6001 17 - Urban - collector 0.220</p> <p>Total Mileage: 0.220 mi</p>	<p>Mileage by Town By Sheet</p> <p>BARRE CITY - S60011201 0.22 of 0.22</p> <p>Total Mileage: 0.22 mi</p>	<p>DISTRICT</p> <p>6</p>	<p>TOWN</p> <p>BARRE CITY</p>	<p>Date: 05/22/14</p> <p>1 of 1</p> <p>TWN mileage: 0.0 to 0.22</p>	<p>ROUTE</p> <p>Min-6001</p> <p>ETE mileage: 0.0 to 0.22</p>
---	---	--	---------------------------------------	--	-----------------------------------	---	---	--	---------------------------------	--------------------------------------	---	---