





Route Log Progress Chart

DRAFT

Please Note: Errors and Omissions May Exist.
Contact the VTrans Mapping Unit with questions or concerns.

DISTRICT	TOWN	ROUTE
4	HARTFORD	US-4

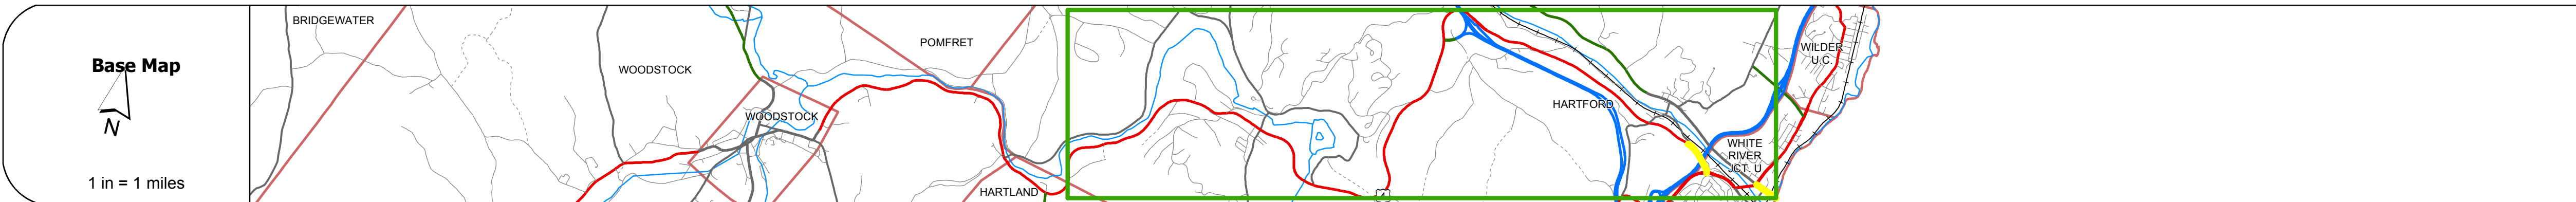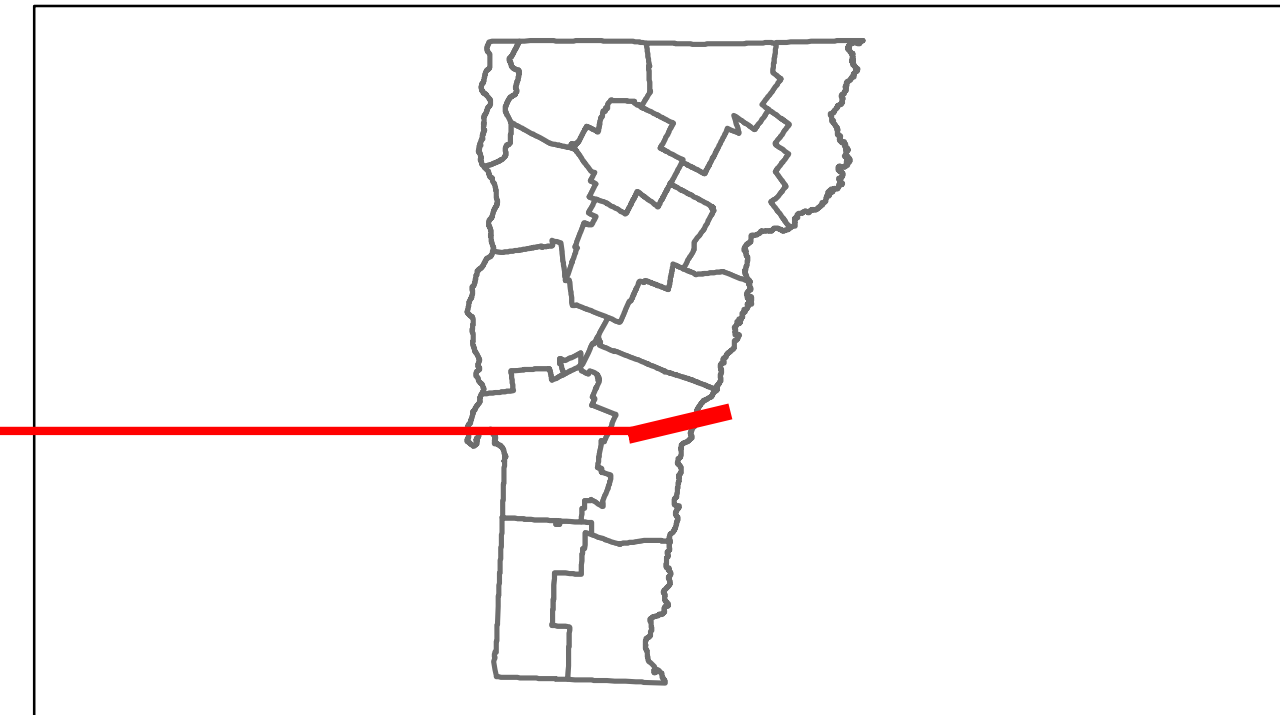

Road Widths	Stationing	Stationing
Travellane	34	50+247447 22
Roadway	47	54 57 52 22
Lane Count	3	2 2 2 2
Base	5" P.M. B.C.	Two 2 1/2" Cr. Sl.
Subbase	24" Gravel	24" Gravel

Curves	
---------------	--

Grades	
---------------	--

Historic Projects	Stationing	Stationing
1994 STP 9411(1)S		2000 STP 2701(1)
1987 F 020-2(2)S		1997 STP 9656(1)S
1967 U 020-2(1)P		1968 F 020-3(1)
1946 SN FAP 108-C		1961 SA 452
1934 NRH 108-C		1946 ST 112-V
1932 Village Project		

Maintenance Garage	
---------------------------	--

Traffic Counters	0	567121	567121
-------------------------	---	--------	--------

Functional Class	6	6
-------------------------	---	---

Speed Zone	45	45
-------------------	----	----

AADT Counts	Stationing	Stationing
2012	3200 - 4500	10800 - 11600
2011	3200 - 4600	10800 - 11600
2010	3200 - 4600	10700 - 11500
2009	3100 - 5300	11200 - 12200
2008	2900 - 6000	11800 - 12900

Crash Locations	Stationing	Stationing
2012		
2011		
2010		
2009		
2008		

DESCRIPTION BLOCK
<p>Bridge 71A: Girder and floorbeam system - 1967 Structure No. 200091044S14082 Length: 1198' Height: 0.0' Weight Limit: 0 Facility Carried: 1 00091 ML Bridge Type: TWO GIRDER Features Intersected: 1 91 OVER U.S.4</p> <p>Bridge 71A1: Girder and floorbeam system - 1967 Structure No. 200091044N14082 Length: 1198' Height: 0.0' Weight Limit: 0 Facility Carried: 1 00091 ML Bridge Type: TWO GIRDER Features Intersected: 1 91 OVER U.S.4</p> <p>Bridge 72: Stringer/multi-beam or girder - 1900 Structure No. 200020007214082 Length: 58' Height: 0.0' Facility Carried: RAILROAD Bridge Type: 2 SP RIVETED PL GDR Features Intersected: CONN RIVER LINE OVER USA</p>

Historic Projects Retreatment, Resurface, Unknown, Bituminous Mix, Skimny Mix, Bituminous Seal, Bituminous, Concrete, Gravel, Surface Treated Gravel, Plant Mix, Reclaimed Base and Bituminous Concrete, Concrete	Functional Class 1, 2, 3, 4, 5, 6, 7, 8, 9, 10, 11, 12, 13, 14, 15, 16, 17, 18, 19	Curves Left, Right	Road Widths Traffic Counters (counter ID)	AADT Crash Locations: Fatal, Injury, Property Damage Only, Unknown Crash Type	Mileage by Functional Class By Sheet 020-3 6 - Rural - Minor Arterial 0.237 020-2 6 - Rural - Minor Arterial 0.354 Total Mileage: 0.591 mi	Mileage by Town By Sheet HARTFORD - U004-1408 0.591 of 9.591 Ghost Section - US-5 (3.542 to 4.102) 0.560 Total Mileage: 0.591 mi	DISTRICT 4	TOWN HARTFORD	Date: 05/22/14 2 of 2 TWN mileage: 9.0 to 9.591	ROUTE US-4 ETE mileage: 62.67 to 63.261
---	--	------------------------------	---	---	---	---	----------------------	-------------------------	---	--

For More Information Contact - Vermont Agency of Transportation, Policy, Planning and Intermodal Development Division - Mapping Unit, 1 National Life Drive, Montpelier, VT 05633-5001 Telephone: 802-828-2600.