





# Route Log Progress Chart

**DRAFT**

Please Note: Errors and Omissions May Exist.  
Contact the VTrans Mapping Unit with questions or concerns.

DISTRICT	TOWN	ROUTE
3	CLARENDON	VT-7B

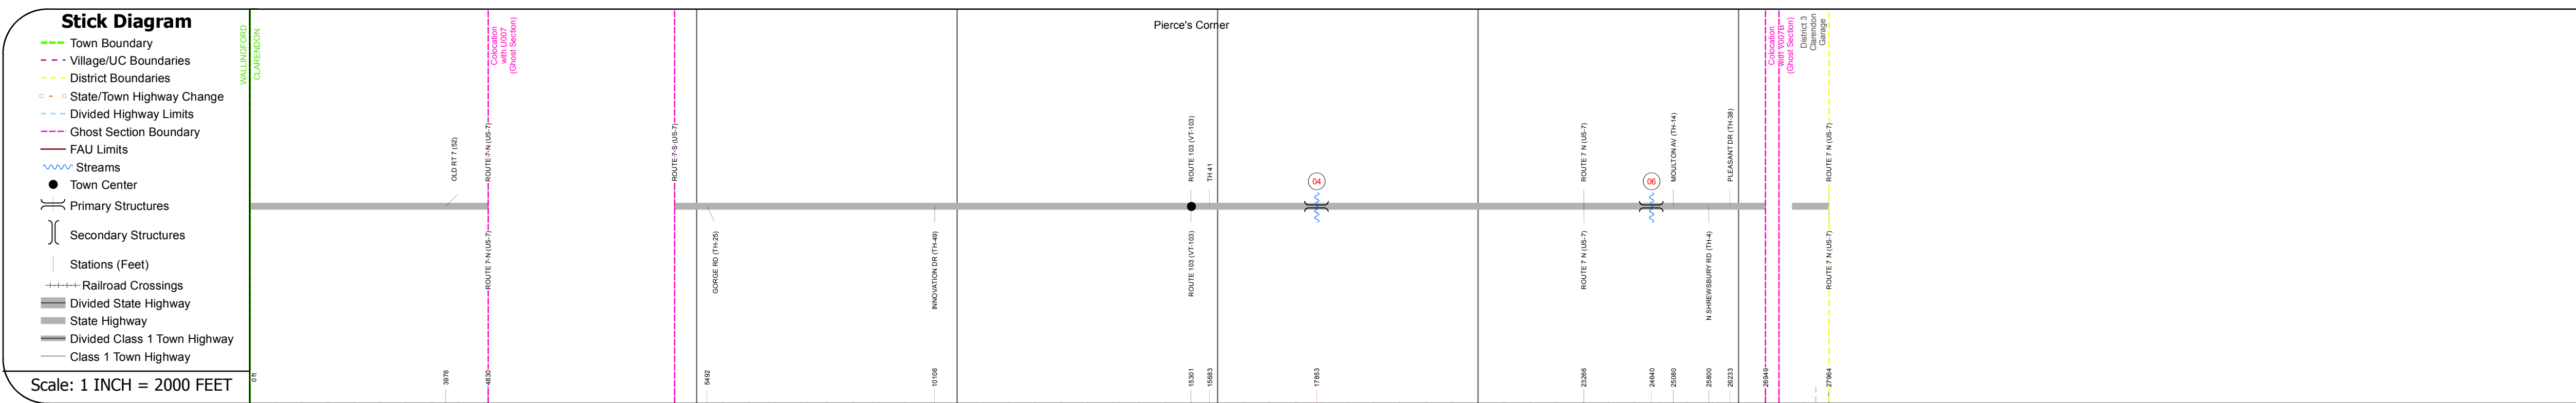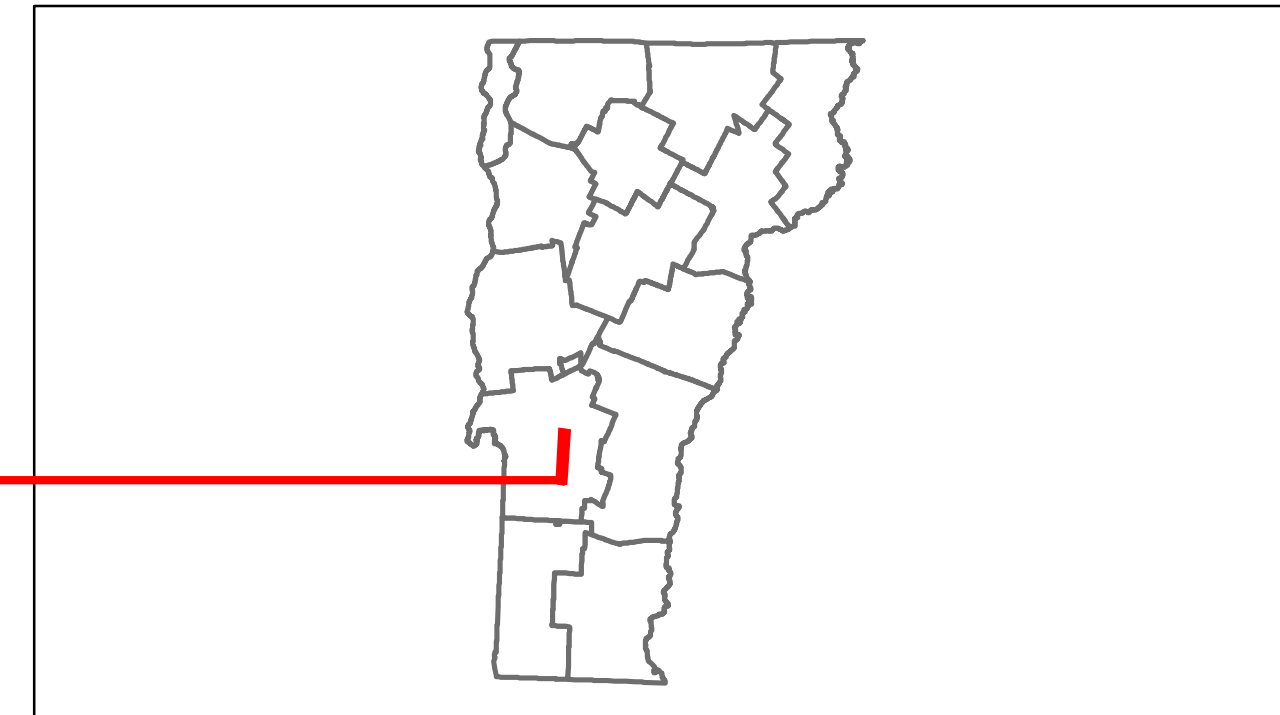

## DESCRIPTION BLOCK

**Culvert 4:**  
Culvert - 1949  
Structure No. 300137000411051  
Length: 23'  
Width: 32.0'  
Under Clearance: 7.0'  
Facility Carried: VT7B  
Bridge Type: R.C. BOX  
Features Intersected: BROOK  
Maintenance: State

**Bridge 6:**  
Slab - 1919  
Structure No. 300137000611051  
Length: 20'  
Width: 30.0'  
Under Clearance: 4.0'  
Facility Carried: VT7B  
Bridge Type: CONCRETE SLAB  
Features Intersected: BROOK  
Surface: Bituminous  
Maintenance: State

<b>Road Widths</b>	Travellane: 18, 22, 2 Roadway: 22, 24, 27, 22, 24, 22 Lane Count: 2, 2, 2, 2, 2, 2 Base: 18" Gravel, 18" Gravel, 18" Cr. Gravel, 18" Cr. Gravel, 18" Cr. Gravel Subbase: 18" Gravel, 18" Cr. Gravel, 18" Cr. Gravel, 18" Cr. Gravel, 18" Cr. Gravel
<b>Curves</b>	3, 4, 5, 3, 90, 10, 8, 7, 6, 7, 8, 35, 15, 12, 8, 9, 17.3, 12
<b>Grades</b>	+6.4A, -5.8, +10.0, +5.8, +8.0, +7.1, -5.0A, -5.8, -7.8
<b>Historic Projects</b>	1981 District, 1983 HMA 2406, 1967 AP 019-2(2), 1933 FAP 75-A C2, 1926 FAP 75-A C2, 1991 District, 1983 HMA 2406, 1967 F 025-1(9), 1967 F 45(2) Approach, 1957 MA 3/57, 1948 APP 53/48, 1968 AP 019-3(8), 1933 FAP 75-A C2, 1926 FAP 75-A C2, 1928 FR 18
<b>Maintenance Garage</b>	District 3 - Clarendon Garage, District 3 - Clarendon Garage
<b>Traffic Counters</b>	569453, 569452, 569451, 569450, 569449
<b>Functional Class</b>	7, 7, 7
<b>Speed Zone</b>	45, 45, 35, 35
<b>AADT Counts</b>	2012: 90, 400, 570, 650, 280, 280 2011: 90, 750, 570, 660, 290, 290 2010: 90, 1100, 560, 660, 290, 290 2009: 110, 760, 600, 740, 320, 320 2008: 120, 410, 630, 810, 350, 350
<b>Crash Locations</b>	2012, 2011, 2010, 2009, 2008

<b>Historic Projects</b>	<b>Functional Class</b>	<b>Curves</b>	<b>Road Widths</b>	<b>AADT</b>	<b>Mileage by Functional Class By Sheet</b>	<b>Mileage by Town By Sheet</b>	<b>DISTRICT</b>	<b>TOWN</b>	<b>Date: 05/22/14</b>	<b>ROUTE</b>
Retreatment, Resurface, Unknown, Bituminous Mix, Skimmy Mix, Bituminous Seal, Bituminous Concrete, Surface Treated Gravel, Plant Mix, Reclaimed Base and Bituminous Concrete, Concrete	1-19, 2-19, 6-19, 11-19, 12-19, 14-19, 17-19	Left, Right, grade up, grade down	(ft), Traffic Counters (counter ID)	(count), Fatal, Injury, Property Damage Only, Unknown Crash Type	0137 7 - Rural - Major collector 5.296	CLARENDON - V00781105 Ghost Section - US-7 (0.753 to 1.469) 5.296 of 5.296 0.818	3	CLARENDON	1 of 1 TWN mileage: 0.0 to 5.296	VT-7B ETE mileage: 0.774 to 6.07
<b>Total Mileage: 5.296 mi</b>						<b>Total Mileage: 5.296 mi</b>				