

2008

## **Route Log Progress Chart**


DRAFT

Please Note: Errors and Omissions May Exist.

Contact the VTrans Mapping Unit with questions or concerns.

DISTRICT TOWN ROUTE

9 ALBANY VT-14

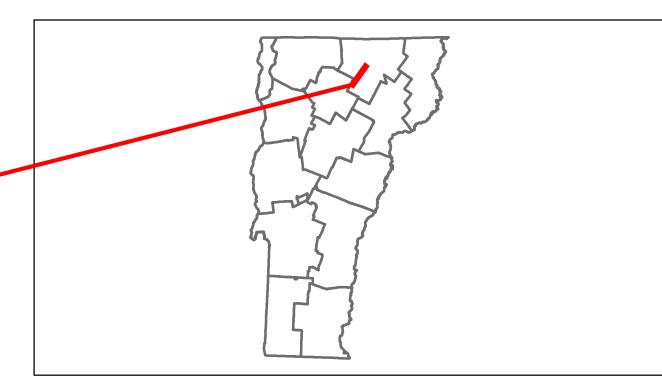

**DESCRIPTION BLOCK** 

Culvert 114: Culvert - 1957

Length: 16' Under Clearance: 6.0'

Facility Carried: VT14
Bridge Type: TWIN ACCGMP

Maintenance: State

Length: 6' Under Clearance: 6.0'

Facility Carried: VT14 Bridge Type: ACCGMP

Maintenance: State

Under Clearance: 5.0'

Surface: Bituminous Maintenance: State

Length: 32' Under Clearance: 6.5' Facility Carried: VT14

Maintenance: State

Surface: Bituminous

Under Clearance: 6.0'
Facility Carried: VT14
Bridge Type: R.C. PIPE

Maintenance: State

Length: 89' Width: 29.2'

Culvert 119: Culvert - 1956

Length: 7'

Culvert 117: Culvert - 1955

Culvert 115: Culvert - 1957

Structure No. 300251011410011

Structure No. 300251011510011

Bridge 116: Slab - 1925 Structure No. 300251011610011 Length: 19' Width: 30.5'

Structure No. 300251011710011

Features Intersected: ROGERS BROOK

Features Intersected: SHATNEY BROOK

Facility Carried: VT14
Bridge Type: CONCRETE SLAB
Features Intersected: MC LEARY BROOK

Bridge Type: TWIN MULTI PL P ARCH Features Intersected: LAMPHEAR BROOK


Stringer/multi-beam or girder - 1956 Structure No. 200251011810012

Facility Carried: VT 00014 ML Bridge Type: ROLLED BEAM Features Intersected: BLACK RIVER

Maintenance/Ownership: State

Structure No. 300251011910011

Features Intersected: CATTLE PASS

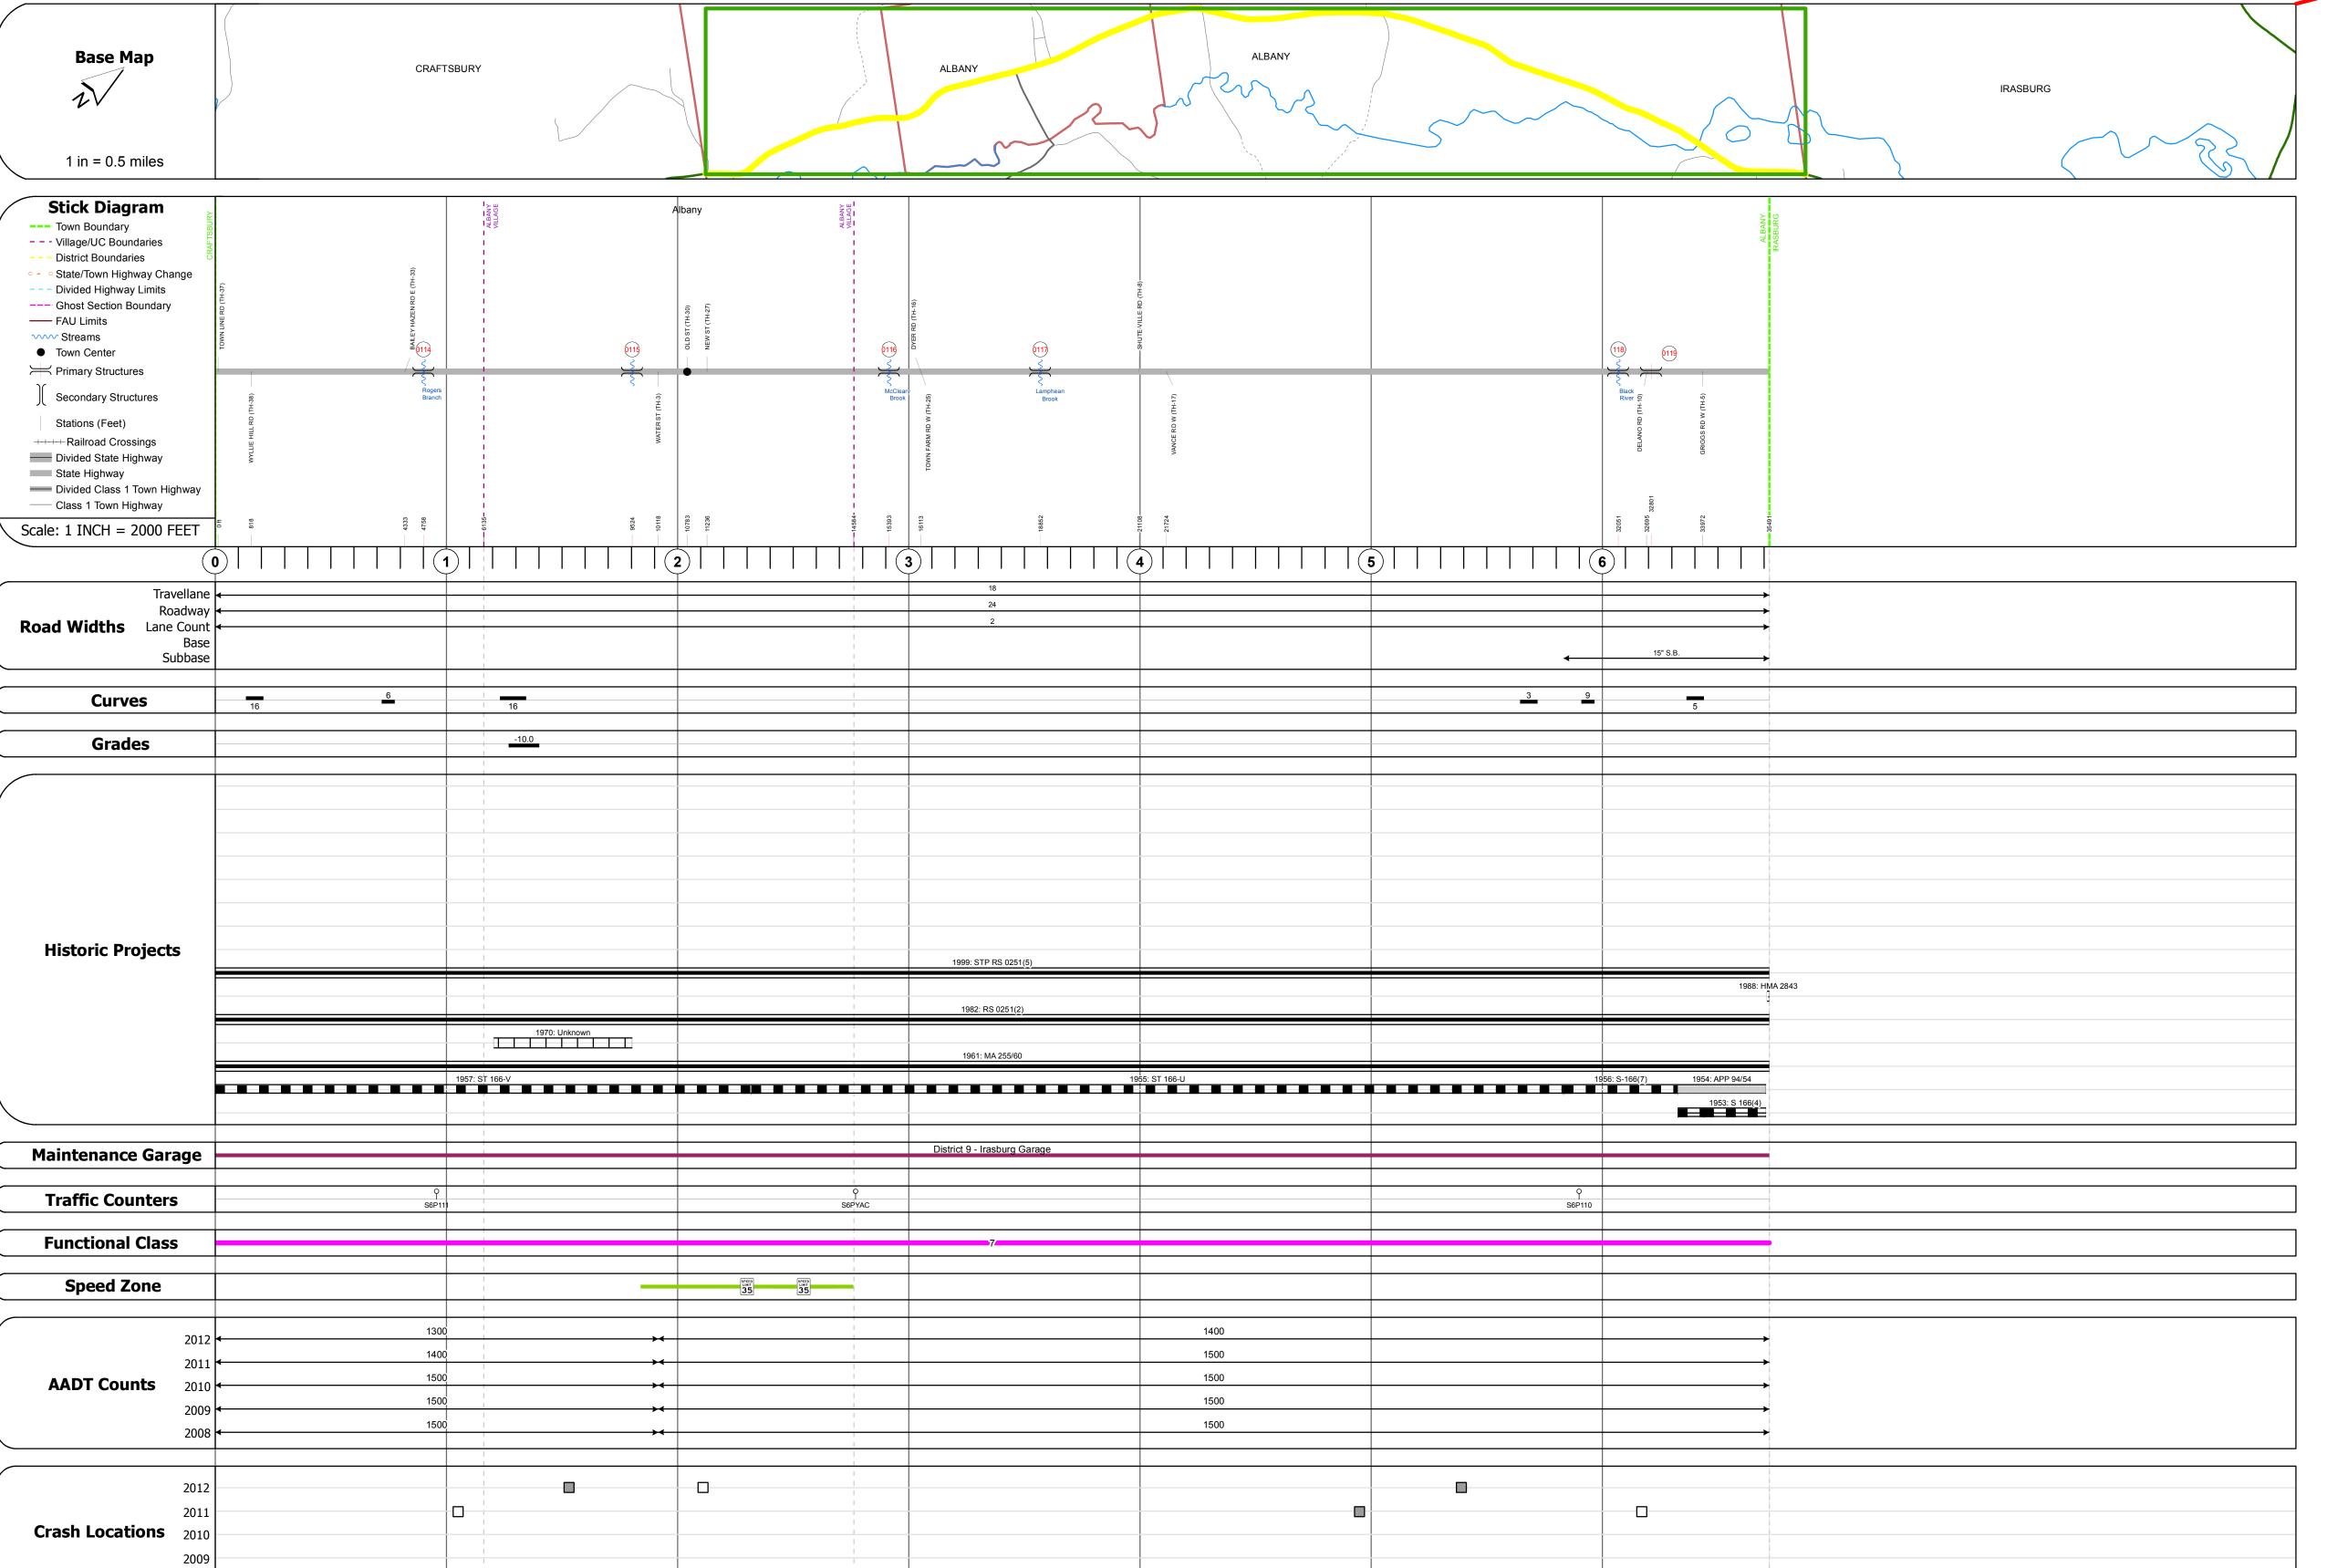

Historic Projects	Functional Class	Curves	Road Widths	AADT	Mileage by Functional Class By Sheet	Mileage by Town By Sh	Mileage by Town By Sheet				
Retreatment Bituminous Concrete Gravel  Surface Treated	├──+ 1 <b>───</b> 7 <b>───</b> 12 <b>───</b> 17	Left	<b>←</b> (ft)	← (count)	0251 7 - Rural - Major Collector	6.722 ALBANY - V014-1001	6.722 of 6.722	DISTRICT	TOWN	Date: 05/22/14	RO
esurface Surface Treated Gravel	2 8 — 14 — 19	─ <b>■■■■</b> ─ Right									
uminous Mix  Cold Plane and	6 11 16	Grades	Traffic Counters	Crash Locations						1 of 1	<b>⊣ '</b>
inny Mix  Bituminous  Concrete  Reclaimed Base and Bituminous  Concrete  Concrete	Speed Zones	─ <b>──</b> grade up	(counter ID)	Fatal Property Damage Only					ALBANY	TWN mileage:	ETE