Cans Working to Get You There Vermont Agency of Transportation


Route Log Progr

				X			\leq	
Base Map	ŗ							K
				LONDO	NDERRY			
			R					
1 in -0.75 miles			A					
1 in = 0.75 miles			/			$\langle \rangle$	7	
Stick Diagram	RRY	Z						
 – – Village/UC Boundaries – – District Boundaries 	NDONDE	WESTON						
 - • State/Town Highway Chang Divided Highway Limits 	je g	TH-34)						
Ghost Section Boundary FAU Limits		JOHNSON HILL RD (TH-34)						(TH-40)
✓ StreamsTown Center		OSNHOP	92	093 094				MILL LN (TH-40)
Hrimary Structures		/	S S		/			
Secondary Structures		_Р (ТН-48) _P (ТН-48)	West River HL D W NOLNAOB		DALE RD (TH-33)	tD (ТН-44)	(D (TH-44)	
Stations (Feet)		LONGLEY LP (TH-48) LONGLEY LP (TH-48)	O VNTON R		DALE R	FOSTER RD (TH 44)	ырек ніст ко (Тн	
Divided State Highway State Highway			ш				ā	
Divided Class 1 Town Highway Class 1 Town Highway			* 0			σ	σ	8
Scale: 1 INCH = 2000 FE	ET	0ft 1778	3014	6444		12209	14459	15582
	0			1		2)		3
Travel Road	llane Iway	00	 30 → 		18 24		→ →	20
Road Widths Lane C		<	18" Gravel					
	base							
Curves	-	<u> </u>	5	8		4	4	3
Grades				+5.2			-6.1 -5.7	
			+5.36 +8.8	+5.2				
(
	-							
	- - - -							
Historic Projects	-			2000: STP 9				
Historic Projects	-	1989: HMA 2011 199 1982: Unknown	91: F 013-2(10)S	2000: STP 9	1989: HMA 2111	R 013-2(3)S		
Historic Projects			91: F 013-2(10)S	2000: STP 9	1989: HMA 2111	R 013-2(3)S		19
Historic Projects		1982: Unknown	91: F 013-2(10)S	2000: STP 9	1989: HMA 2111	1978: Unknown		19 19
Historic Projects		1982: Unknown			1989: HMA 2111	1978: Unknown	1955: S 242(3)	19
		1982: Unknown 1973: Unknown 197 1975: ST 242(L)		1973: Unknown	1989: HMA 2111 1982: F	1978: Unknown		19
Historic Projects Maintenance Garag	ge	1982: Unknown 1973: Unknown 197 1975: ST 242(L)		1973: Unknown	1989: HMA 2111 1982: F	1978: Unknown		19
	ge	1982: Unknown 1973: Unknown 197 1975: ST 242(L)		1973: Unknown	1989: HMA 2111 1982: F	1978: Unknown		19
Maintenance Garag	ge	1982: Unknown 1973: Unknown 197 1975: ST 242(L)		1973: Unknown 1955: ST 242(L)	1989: HMA 2111 1982: F	1978: Unknown		19
Maintenance Garag	ge	1982: Unknown 1973: Unknown 197 1975: ST 242(L)		1973: Unknown 1955: ST 242(L)	1989: HMA 2111 1982: F	1978: Unknown	1955: S 242(3)	19
Maintenance Garag	ge	1982: Unknown 1973: Unknown 197 1975: ST 242(L)		1973: Unknown 1955: ST 242(L)	1989: HMA 2111 1982: F	1978: Unknown		19
Maintenance Garage Traffic Counters Functional Class Speed Zone	ge 2012	1982: Unknown 1973: Unknown 1973: ST 242(L) 1955: ST 242(L) 3000		1973: Unknown 1955: ST 242(L)	1989: HMA 2111 1982: F 0: SA 0: SA 2300	1978: Unknown		
Maintenance Garage Traffic Counters Functional Class Speed Zone	2012 • 2011 •	1982: Unknown 1973: Unknown 1973: Unknown 1955: ST 242(L) 1955: ST 242(L) 3000 3400 3700		1973: Unknown 1955: ST 242(L)	1989: HMA 2111	1978: Unknown		
Maintenance Garae Traffic Counters Functional Class Speed Zone AADT Counts	2012 • 2011 • 2010 •	1982: Unknown 1973: Unknown 1973: Unknown 1955: ST 242(L) 1955: ST 242(L) 3000 3400 3700		1973: Unknown 1955: ST 242(L)	1989: HMA 2111 1982: F 0: SA 0: SA 2300 2300	1978: Unknown		
Maintenance Garae Traffic Counters Functional Class Speed Zone AADT Counts	2012 • 2011 •	1982: Unknown 1973: Unknown 1973: Unknown 1975: ST 242(L) 1955: ST 242(L) 3000 3000 3400 3700 3800 3900		1973: Unknown 1955: ST 242(L)	1989: HMA 2111 1982: F 0: SA 0: SA 2300 2300 2300 2300	1978: Unknown		
Maintenance Garae Traffic Counters Functional Class Speed Zone AADT Counts	2012 • 2011 • 2010 • 2009 •	1982: Unknown 1973: Unknown 1973: Unknown 1975: ST 242(L) 1955: ST 242(L) 3000 3000 3400 3700 3800 3900		1973: Unknown 1955: ST 242(L)	1989: HMA 2111 1982: F 0: SA 0: SA 2300 2300 2300 2300 2400	1978: Unknown		
Maintenance Garage Traffic Counters Functional Class Speed Zone AADT Counts	2012 • 2011 • 2010 • 2009 • 2008 • 2008 •	1982: Unknown 1973: Unknown 1973: Unknown 1975: ST 242(L) 1955: ST 242(L) 3000 3000 3400 3700 3800 3900	75: ER-S 0133(4)	1973: Unknown 1955: ST 242(L)	1989: HMA 2111 1982: F 0: SA 0: SA 2300 2300 2300 2300 2400	1978: Unknown 1972: Unknown 1972: Unknown		
Maintenance Garage Traffic Counters Functional Class Speed Zone AADT Counts	2012 • 2011 • 2010 • 2009 • 2008 •	1982: Unknown 1973: Unknown 1973: Unknown 1955: ST 242(L) 1955: ST 242(L) 3000 3000 3400 3700 3800 3900		1973: Unknown 1955: ST 242(L)	1989: HMA 2111 1982: F 0: SA 0: SA 2300 2300 2300 2300 2400	1978: Unknown		
Maintenance Garage Traffic Counters Functional Class Speed Zone AADT Counts Crash Locations	2012 • 2011 • 2010 • 2009 • 2008 • 2008 • 2012 2011	1982: Unknown 1973: Unknown 1973: Unknown 1955: ST 242(L) 1955: ST 242(L) 3000 3000 3400 3700 3800 3900	75: ER-S 0133(4)	1973: Unknown 1955: ST 242(L)	1989: HMA 2111 1982: F 0: SA 0: SA 2300 2300 2400 2400 2400	1978: Unknown		

Histo	ric Projects	Functional Class	Curves	Road Widths	AADT	Mileage by Functional Class By Sheet		Mileage by Town By Sheet
Retreatment	Conorata	⊢ <u>+</u> + 1 −−− 7 −−− 12 −−− 17	Left	(ft)	(count)	013-2 6 - Rural - Minor Arterial	8.399	WESTON - V100-1421
	Bituminous Surface Treated Gravel	2 8 14 19	Right					
Bituminous Mix	Macadam Plant Mix	6 11 16	Grades	Traffic Counters	Crash Locations			
	Bituminous and Bituminous	Speed Zones	grade up	(counter ID)	Fatal Property Damage Only			
Bituminous Seal	Concrete Concrete	SPEED	grade down	Y	🔲 Injury 🗌 Unknown Crash Type			
	Concrete	25 30 35 40 45 50 55 60 65				Total	Mileage: 8.399 mi	

For More Information Contact - Vermont Agency of Transportation, Policy, Planning and Intermodal Development Division - Mapping Unit, 1 National Life Drive, Montpelier, VT 05633-5001 Telephone: 802-828-2600.

				DRAFT	DISTRICT	
	gress Chart	Contact	Please Note: Errors at the VTrans Mapping Unit wi	and Omissions May Exist.	2	
		WESTON				
				\mathcal{O}		
					LUDLOW	
	<i>(</i>			ANDOVER		
	Weston					
			52			
I (TH-40)	ENCE HILL RD (ST (TH-8))		GREENDALE RD (TH-22) GREENDALE RD (TH-22) STEVENS LP (TH-55) STEVENS LP (TH-55)	ROUTE 155 (VT-155)		
			STEVER STEVER	Koute		098B
1		H-20)	West River G ±	. West River	1 42))[~~
	MARKHAM LN (TH	URTON RD'(TH	ELITON RD (TH		R MILL RD (TH	
	169933 CHES: MA	8			CIDER	
15582	16667 16844 16844 18035 19845 20127 20993	2400	285555 285556 28850 28850 28853 30359 31495 31495 31555	34 605	37508	40629
					7)	
20 29		28	18	26	2	4
		2 15" Gravel		*	18" G	Gravel
3	<u>3 22</u> <u>3 6</u> <u>3</u>	4	4	4	6	4
				+5.7 +	+4.1 +4.8 +5.1 +	+10.0 +3.9 +9.9
-+-		1990: HMA 2426			1998: STF	9636(<u>1)</u> S
		1983: F 013-2(7)S	1985: F DECK(8)S		1988: HI 1979: FR	
	1978: Unknown	1973: Unknown		1978: Unknown 1971: Unknown	1970: Unkno	
				1970: Unknown	1968: S 0	
	1952: S 242(<u>1</u>)	1959: S 0133(<u>1</u>) SA	****	1961: S 0133(2) SA		
	Distri	ict 2 - Londonderry Garage				
	9 S6Y429		9 S6Y390	9 S6Y476		
		6				
	SPEED Limit 30					
600	2700	2300	1900		12	00
00 00		2300 2200	1900 1800	*		00
00	2700	2200	1900	>< 	12	00
00	2700	2200	1900	→	12	00
_						

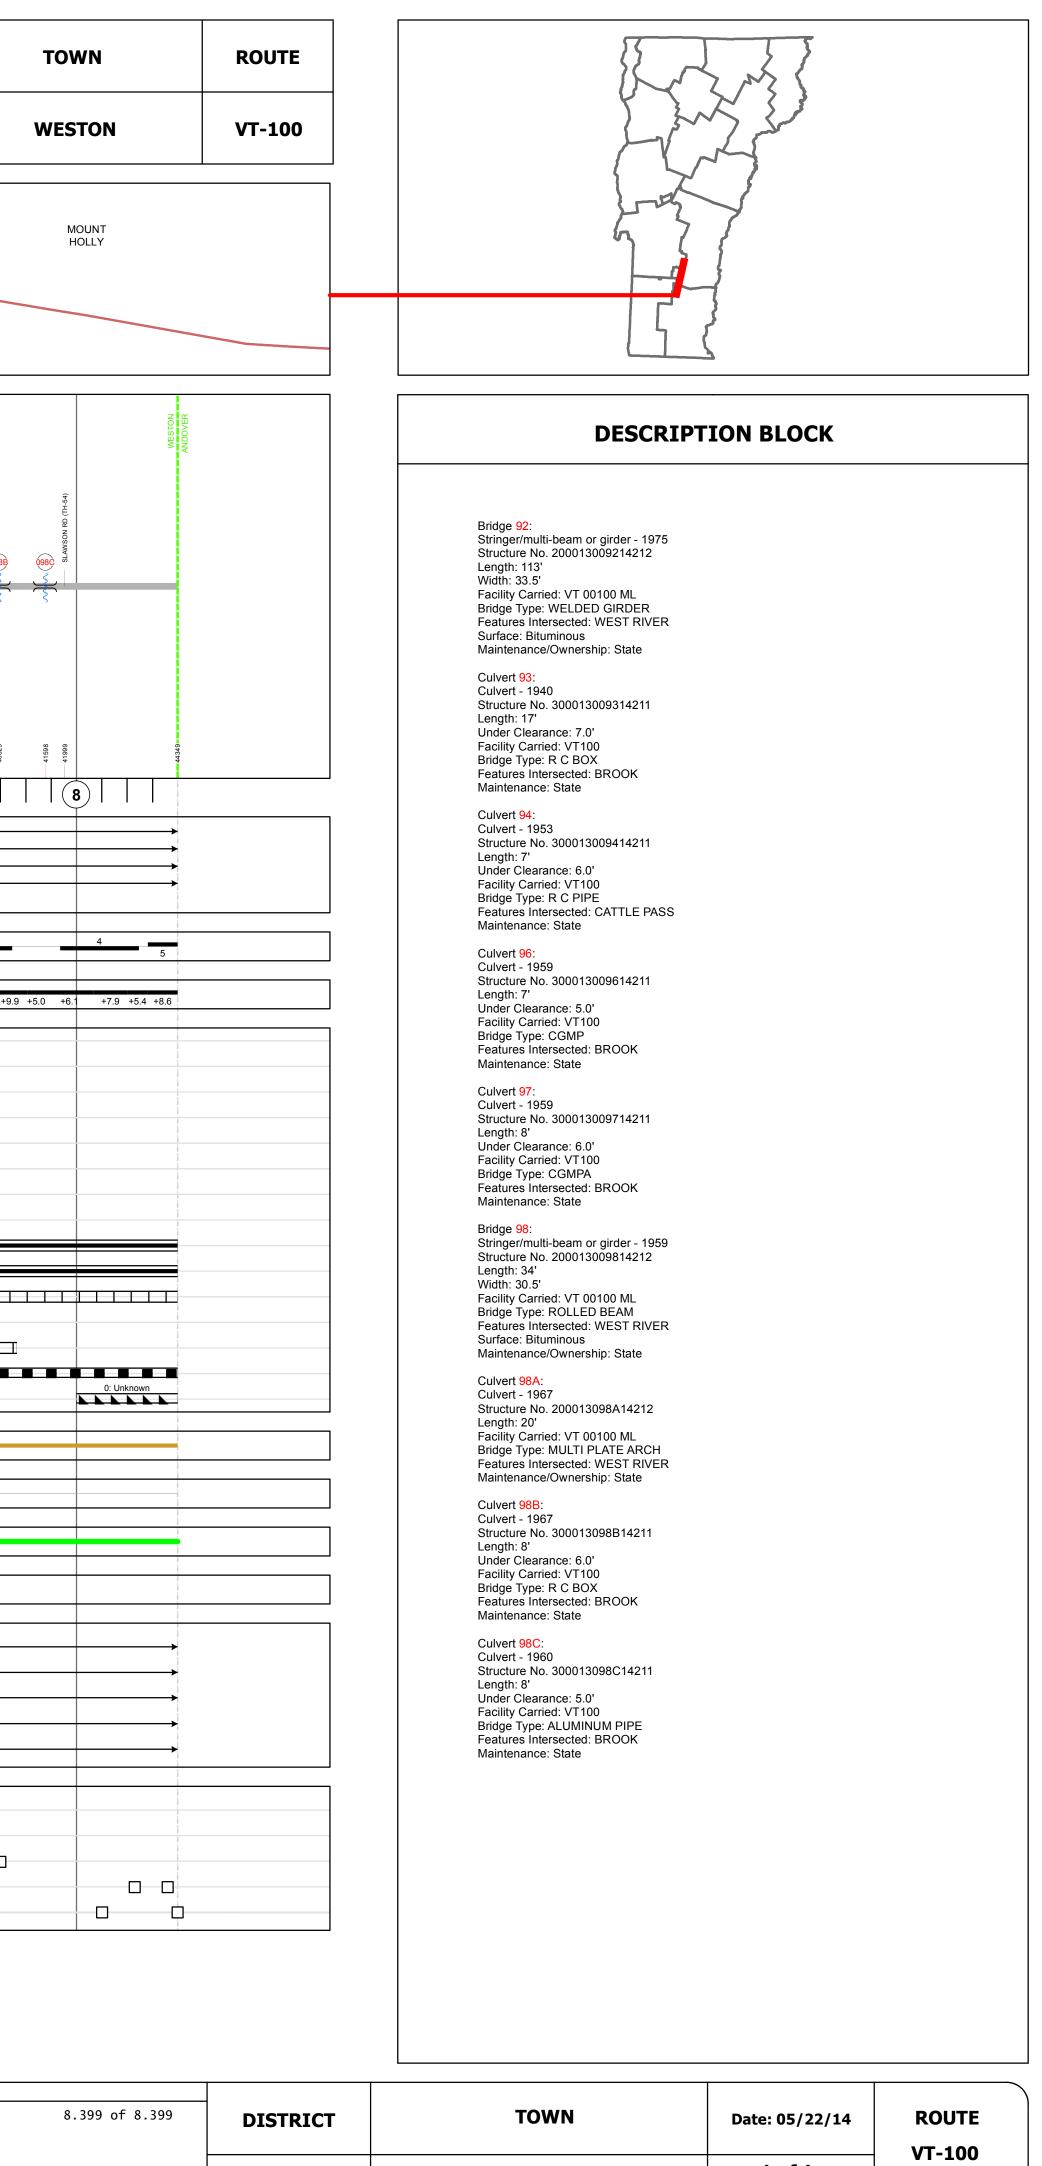

Total Mileage: 8.399 mi

2

WESTON

1 of 1 TWN mileage: 0.0 to 8.399

ETE mileage: 58.281 to 66.68