





# Route Log Progress Chart

**DRAFT**

Please Note: Errors and Omissions May Exist.  
Contact the VTrans Mapping Unit with questions or concerns.

DISTRICT	TOWN	ROUTE
2	CHESTER	VT-103

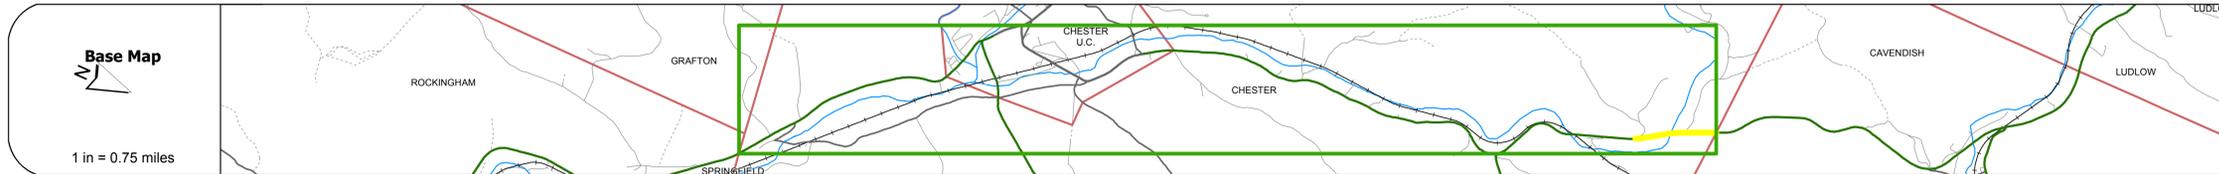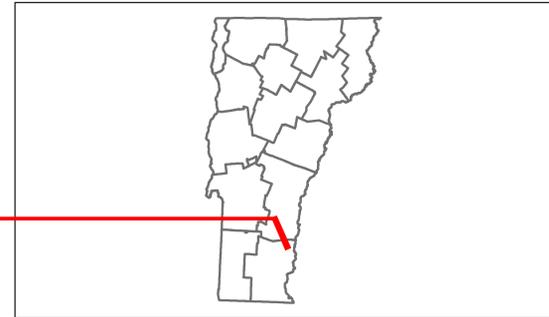

**Stick Diagram**

- Town Boundary
- Village/UC Boundaries
- District Boundaries
- State/Town Highway Change
- Divided Highway Limits
- Ghost Section Boundary
- FAU Limits
- Streams
- Town Center
- Primary Structures
- Secondary Structures
- Stations (Feet)
- Railroad Crossings
- Divided State Highway
- State Highway
- Divided Class 1 Town Highway
- Class 1 Town Highway

Scale: 1 INCH = 2000 FEET



## DESCRIPTION BLOCK

**Culvert 15:**  
Culvert - 1962  
Structure No. 300025001514071  
Length: 6'  
Under Clearance: 3.5'  
Facility Carried: VT103  
Bridge Type: ACCGMPA  
Features Intersected: BROOK  
Maintenance: State

**Bridge 16:**  
Stringer/multi-beam or girder - 1962  
Structure No. 200025001614072  
Length: 162'  
Width: 30.2'  
Facility Carried: VT 00103 ML  
Bridge Type: 3 SPAN ROLLED BEAM  
Features Intersected: WILLIAMS RIVER  
Surface: Bituminous  
Maintenance/Ownership: State

<b>Road Widths</b>	<table border="1"> <tr><td>Travellane</td><td>24</td></tr> <tr><td>Roadway</td><td>42</td></tr> <tr><td>Lane Count</td><td>2</td></tr> <tr><td>Base</td><td>3" Cr. Stone</td></tr> <tr><td>Subbase</td><td>20" Crushed Gravel</td></tr> </table>	Travellane	24	Roadway	42	Lane Count	2	Base	3" Cr. Stone	Subbase	20" Crushed Gravel
Travellane	24										
Roadway	42										
Lane Count	2										
Base	3" Cr. Stone										
Subbase	20" Crushed Gravel										

<b>Curves</b>	
---------------	--

<b>Grades</b>	
---------------	--

<b>Historic Projects</b>	<ul style="list-style-type: none"> <li>2007: NH 2328(1)</li> <li>1982: F 025-1122(S)</li> <li>1962: F 025-118</li> <li>1957: ASP 20/57</li> <li>1954: F 54(3) Approach</li> <li>1931: Unknown</li> <li>1928: FAP 54-B</li> </ul>
--------------------------	--

<b>Maintenance Garage</b>	District 3 - Ludlow Garage
---------------------------	----------------------------

<b>Traffic Counters</b>	
-------------------------	--

<b>Functional Class</b>	2
-------------------------	---

<b>Speed Zone</b>	
-------------------	--

<b>AADT Counts</b>	<table border="1"> <tr><td>2012</td><td>5200</td></tr> <tr><td>2011</td><td>5200</td></tr> <tr><td>2010</td><td>5100</td></tr> <tr><td>2009</td><td>5000</td></tr> <tr><td>2008</td><td>4900</td></tr> </table>	2012	5200	2011	5200	2010	5100	2009	5000	2008	4900
2012	5200										
2011	5200										
2010	5100										
2009	5000										
2008	4900										

<b>Crash Locations</b>	<table border="1"> <tr><td>2012</td><td></td></tr> <tr><td>2011</td><td></td></tr> <tr><td>2010</td><td></td></tr> <tr><td>2009</td><td></td></tr> <tr><td>2008</td><td></td></tr> </table>	2012		2011		2010		2009		2008	
2012											
2011											
2010											
2009											
2008											

<b>Historic Projects</b> <ul style="list-style-type: none"> <li>Retreatment</li> <li>Resurface</li> <li>Unknown</li> <li>Bituminous Mix</li> <li>Skimny Mix</li> <li>Bituminous Seal</li> <li>Concrete</li> <li>Gravel</li> <li>Surface Treated Gravel</li> <li>Plant Mix</li> <li>Reclaimed Base and Bituminous Concrete</li> </ul>	<b>Functional Class</b> <ul style="list-style-type: none"> <li>1</li> <li>2</li> <li>6</li> <li>7</li> <li>8</li> <li>11</li> <li>12</li> <li>14</li> <li>16</li> <li>17</li> <li>19</li> </ul>	<b>Curves</b> <ul style="list-style-type: none"> <li>Left</li> <li>Right</li> </ul>	<b>Road Widths</b> (ft)	<b>Traffic Counters</b> (counter ID)	<b>AADT</b> (count)	<b>Crash Locations</b> <ul style="list-style-type: none"> <li>Fatal</li> <li>Injury</li> <li>Property Damage Only</li> <li>Unknown Crash Type</li> </ul>	<b>Mileage by Functional Class By Sheet</b> 025-1 2 - Rural - Principal Arterial 0.730	<b>Mileage by Town By Sheet</b> CHESTER - V103-1407 0.73 of 9.73	<b>DISTRICT</b> 2	<b>TOWN</b> CHESTER	<b>Date:</b> 05/22/14	<b>ROUTE</b> VT-103 ETE mileage: 15.753 to 16.483
							<b>Total Mileage:</b> 0.730 mi	<b>Total Mileage:</b> 0.73 mi	<b>2 of 2</b> TWN mileage: 9.0 to 9.73			

For More Information Contact - Vermont Agency of Transportation, Policy, Planning and Intermodal Development Division - Mapping Unit, 1 National Life Drive, Montpelier, VT 05633-5001 Telephone: 802-828-2600.