









Route Log Progress Chart

DRAFT

Please Note: Errors and Omissions May Exist.
Contact the VTrans Mapping Unit with questions or concerns.

DISTRICT	TOWN	ROUTE
4	CHELSEA	VT-110

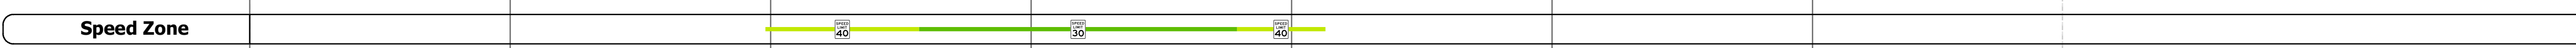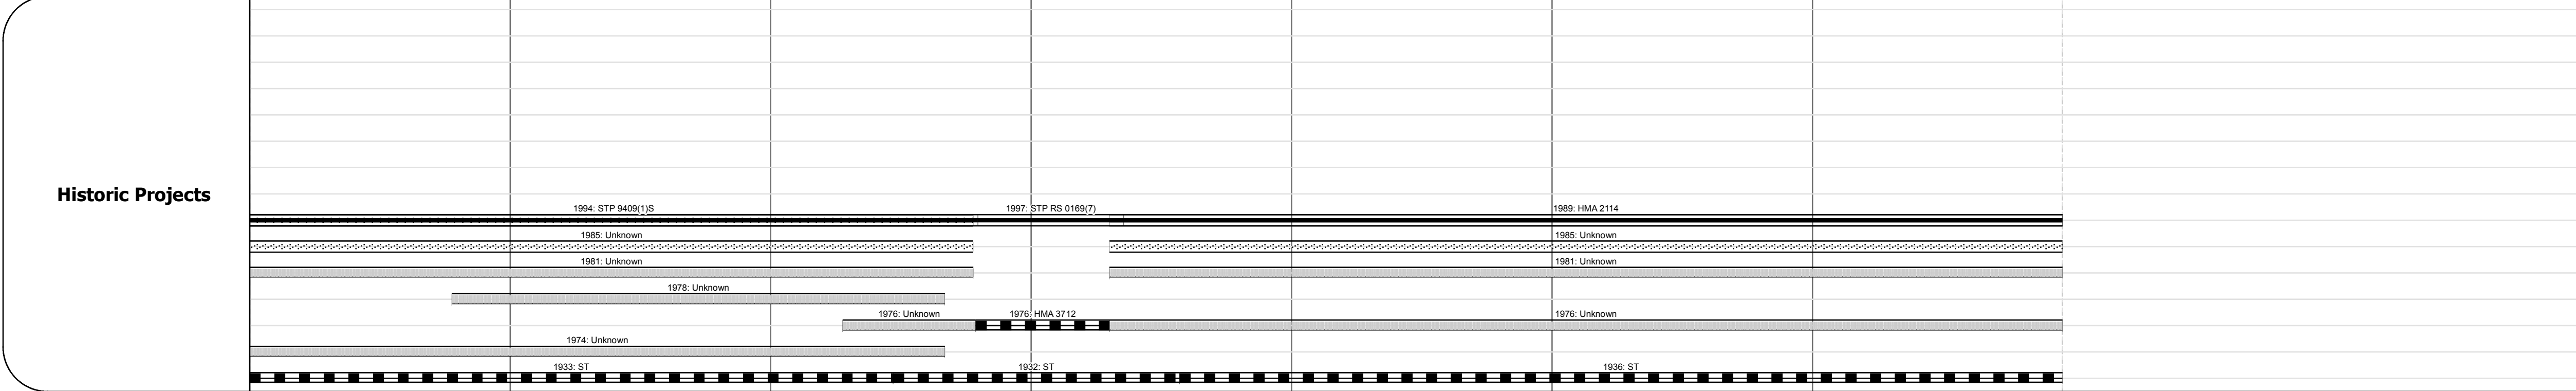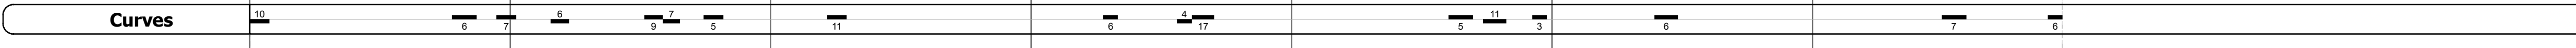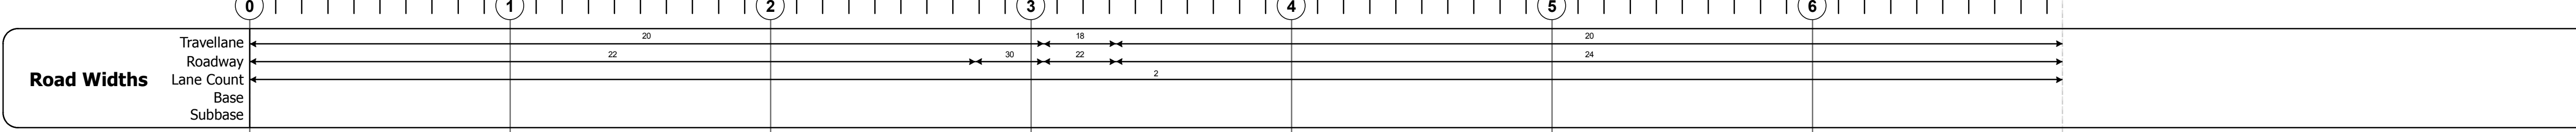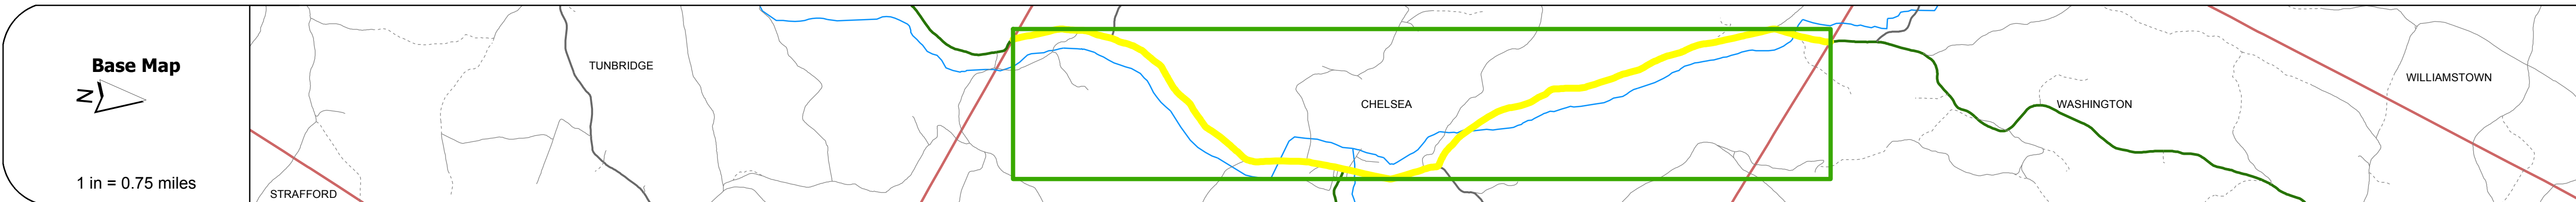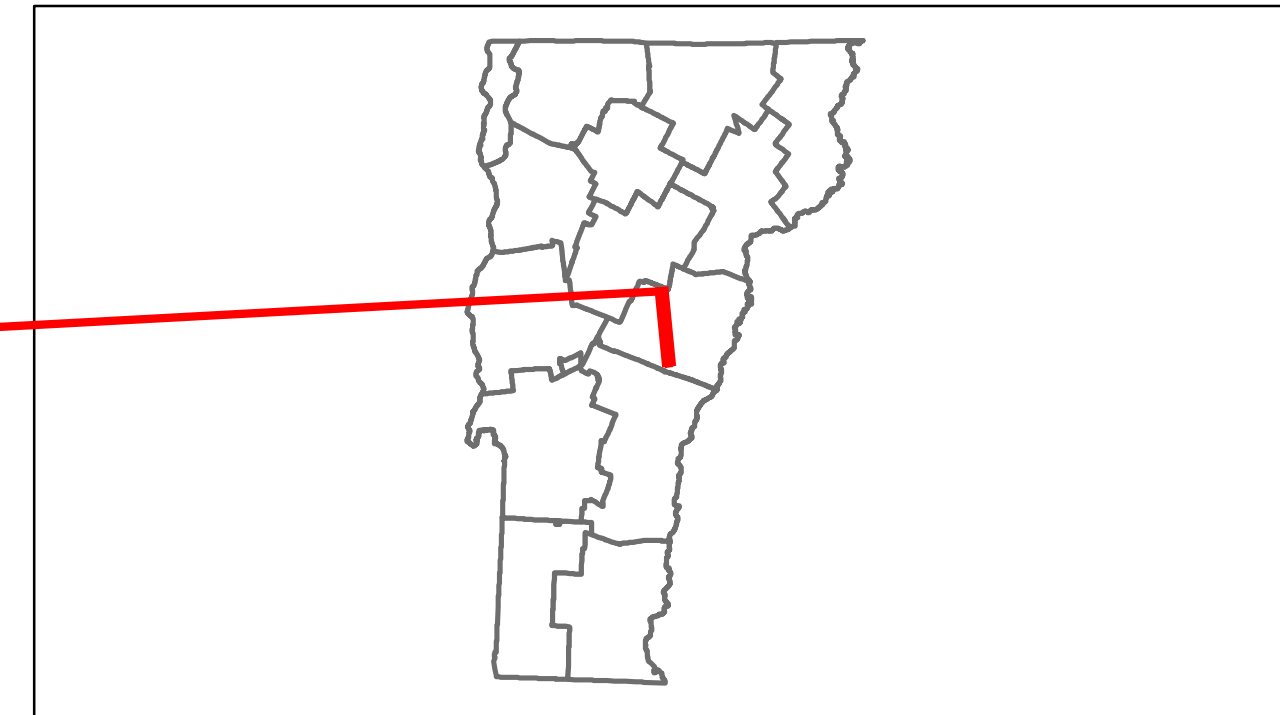

Year	0.0 - 0.25	0.25 - 0.5	0.5 - 0.75	0.75 - 1.0	1.0 - 1.25	1.25 - 1.5	1.5 - 1.75	1.75 - 2.0
2012	1400	1400	1700	1500	1700	1100		
2011	1400	1400	1700	1500	1700	1100		
2010	1400	1400	1700	1500	1700	1100		
2009	1300	1300	1600	1600	1800	1100		
2008	1200	1200	1500	1600	1800	1100		

Year	0.0 - 0.25	0.25 - 0.5	0.5 - 0.75	0.75 - 1.0	1.0 - 1.25	1.25 - 1.5	1.5 - 1.75	1.75 - 2.0
2012								
2011								
2010								
2009								
2008								

DESCRIPTION BLOCK
<p>Bridge 8: Slab - 1932 Structure No. 200169000809042 Length: 23' Width: 19.8' Facility Carried: VT 00110 ML Bridge Type: CONCRETE SLAB Features Intersected: CRANES BROOK Surface: Bituminous Maintenance/Ownership: State</p> <p>Bridge 9: Stringer/multi-beam or girder - 1936 Structure No. 200169000909042 Length: 84' Width: 20.0' Facility Carried: VT 00110 ML Bridge Type: ROLLED BEAM Features Intersected: 1ST BRANCH WHITE R. Surface: Bituminous Maintenance/Ownership: State</p> <p>Bridge 10: Slab - 1941 Structure No. 300169001009041 Length: 18' Width: 35.0' Under Clearance: 6.0' Facility Carried: VT 110 Bridge Type: CONCRETE SLAB Features Intersected: JAIL BROOK Surface: Bituminous Maintenance: State</p> <p>Bridge 11: Stringer/multi-beam or girder - 1939 Structure No. 200169001109042 Length: 86' Width: 24.0' Facility Carried: VT 00110 ML Bridge Type: ROLLED BEAM Features Intersected: BROOK Surface: Bituminous Maintenance/Ownership: State</p> <p>Bridge 12: Stringer/multi-beam or girder - 1930 Structure No. 200169001209042 Length: 34' Width: 19.8' Facility Carried: VT 00110 ML Bridge Type: ROLLED BEAM Features Intersected: 1ST BRANCH WHITE R. Surface: Bituminous Maintenance/Ownership: State</p> <p>Bridge 13: Tee Beam - 1934 Structure No. 200169001309042 Length: 30' Width: 22.1' Facility Carried: VT 00110 ML Bridge Type: CONCRETE T-BEAM Features Intersected: 1ST BRANCH WHITE R. Surface: Bituminous Maintenance/Ownership: State</p>

Historic Projects Retreatment, Resurface, Unknown, Bituminous Mix, Skimny Mix, Bituminous Seal, Bituminous, Concrete, Gravel, Surface Treated Gravel, Plant Mix, Reclaimed Base and Bituminous Concrete, Concrete	Functional Class 1, 2, 6, 7, 11, 12, 14, 16, 17, 19	Curves Left, Right	Road Widths (ft)	Traffic Counters (counter ID)	Crash Locations Fatal, Injury, Property Damage Only, Unknown Crash Type	Mileage by Functional Class By Sheet 0169 7 - Rural - Major collector 6.960	Mileage by Town By Sheet CHELSEA - V110-0904 6.96 of 6.96	DISTRICT 4	TOWN CHELSEA	Date: 05/22/14	ROUTE VT-110 ETE mileage: 10.254 to 17.214
Speed Zones 25, 30, 35, 40, 45, 50, 55, 60, 65						Total Mileage: 6.96 mi		Total Mileage: 6.96 mi		1 of 1 TWN mileage: 0.0 to 6.96	