





Route Log Progress Chart

DRAFT

Please Note: Errors and Omissions May Exist.
Contact the VTrans Mapping Unit with questions or concerns.


DISTRICT	TOWN	ROUTE
1	BENNINGTON	Maj-0103

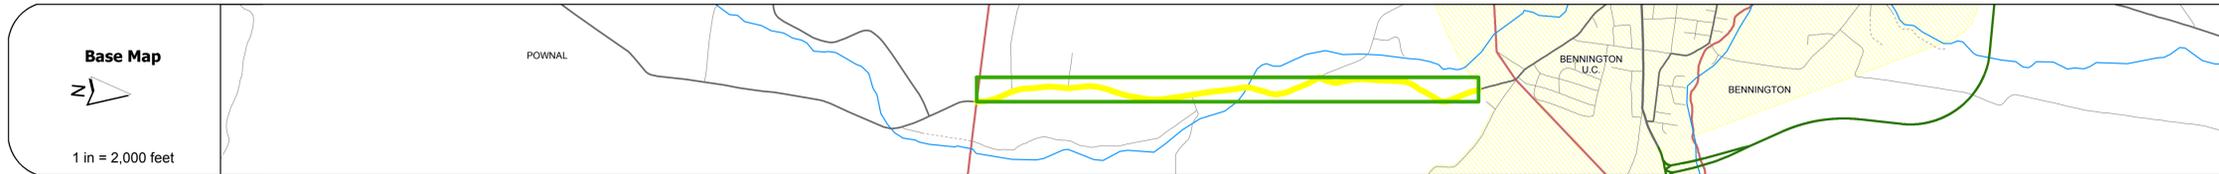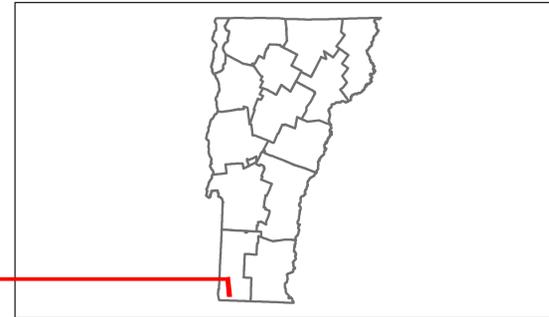

0	1	2
Travellane	20	
Roadway	24	
Lane Count		
Base		
Subbase		

Curves

Grades

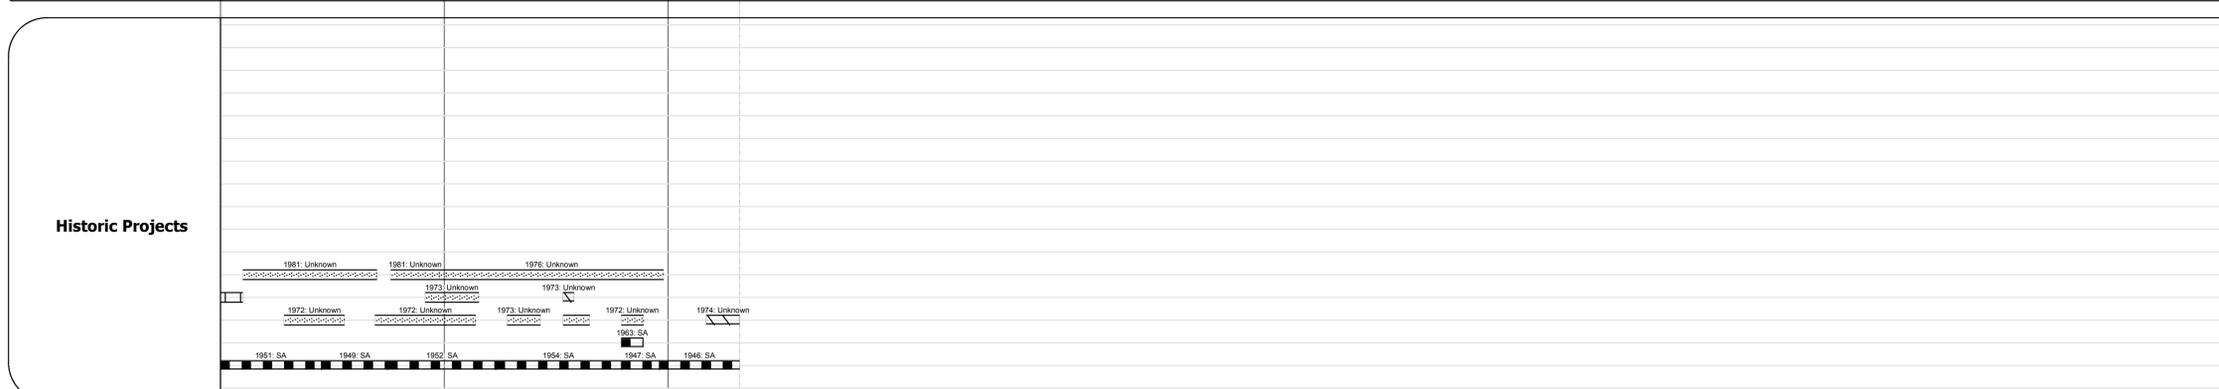

Maintenance Garage

Traffic Counters	
568204	568212

Functional Class
7

Speed Zone

Year	2008	2009	2010	2011	2012
AADT Counts	1000	1000	1100	1100	1200

Year	2008	2009	2010	2011	2012
Crash Locations	1 Fatal, 1 Injury, 1 Property Damage Only	1 Fatal, 1 Injury, 1 Property Damage Only	1 Fatal, 1 Injury, 1 Property Damage Only	1 Fatal, 1 Injury, 1 Property Damage Only	1 Fatal, 1 Injury, 1 Property Damage Only

DESCRIPTION BLOCK

Bridge 3:
Stringer/multi-beam or girder - 1941
Structure No. 200103000302022
Length: 59'
Width: 22.2'
Weight Limit: 0
Facility Carried: TR 03 FAS 103
Bridge Type: ROLLED BEAM
Features Intersected: SOUTH STREAM
Surface: Bituminous
Maintenance/Ownership: Town

Historic Projects	Functional Class	Curves	Road Widths	AADT	Mileage by Functional Class By Sheet	Mileage by Town By Sheet	DISTRICT	TOWN	Date: 04/01/14	ROUTE
					0103 7 - Rural - Major collector 2.320	BENNINGTON - S01030202 2.32 of 2.32	1	BENNINGTON	1 of 1 TWN mileage: 0.0 to 2.32	Maj-0103 ETE mileage: 8.14 to 10.46
					Total Mileage: 2.320 mi	Total Mileage: 2.32 mi				