





Route Log Progress Chart

DRAFT

Please Note: Errors and Omissions May Exist.
Contact the VTrans Mapping Unit with questions or concerns.

| | | |
|----------|-----------|----------|
| DISTRICT | TOWN | ROUTE |
| 1 | ARLINGTON | Maj-0114 |

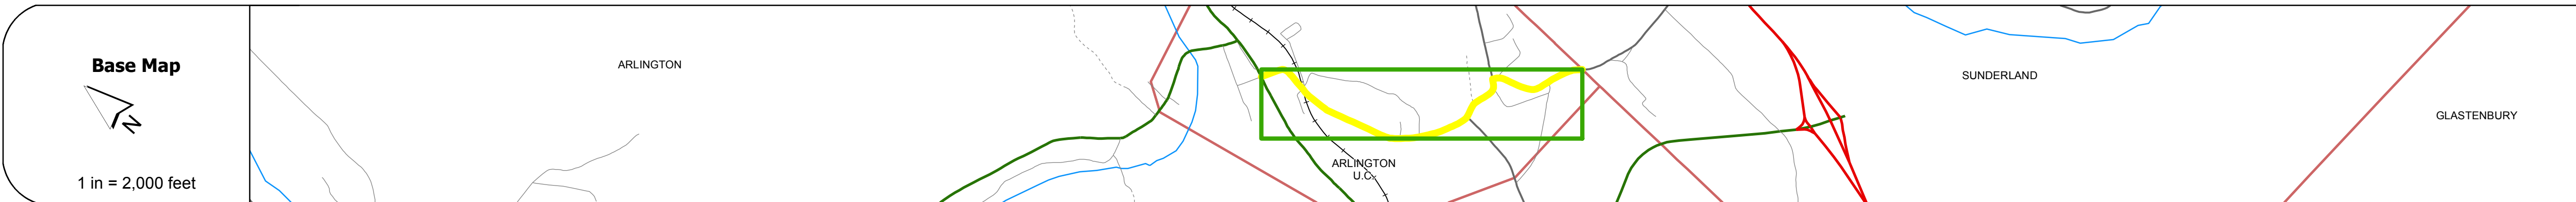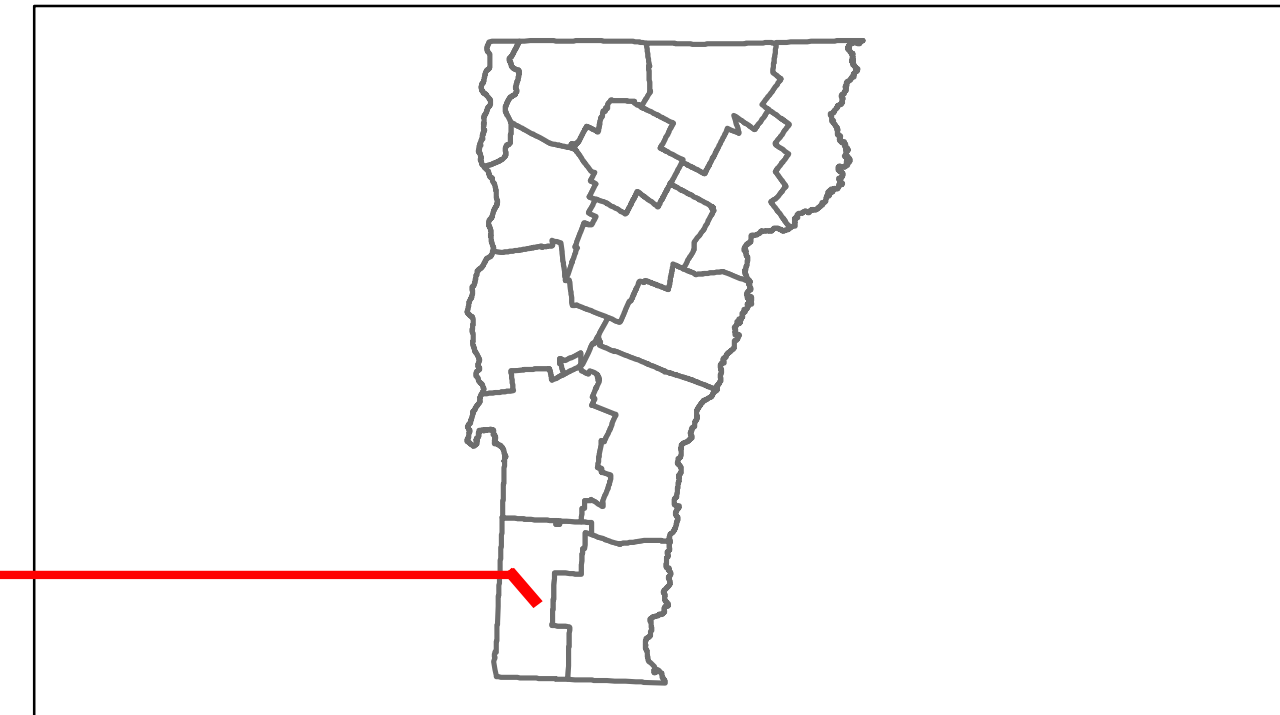

| DESCRIPTION BLOCK |
|---|
| <p>Bridge 4: Stringer/multi-beam or girder - 1934 Structure No. 200114000402012 Length: 49' Width: 25.0' Facility Carried: TR 01 FAS 114 Bridge Type: ROLLED BEAM Features Intersected: WARM BROOK Surface: Bituminous Maintenance/Ownership: Town</p> <p>Bridge 3: Tee Beam - 1934 Structure No. 200114000302012 Length: 38' Width: 26.4' Facility Carried: TR 01 FAS 114 Bridge Type: CONCRETE T-BEAM Features Intersected: FAYVILLE BRANCH Surface: Bituminous Maintenance/Ownership: Town</p> |

| Road Widths | Travellane | Roadway | Lane Count | Base | Subbase |
|-------------|------------|---------|------------|------|---------|
| | 22 | 24 | 26 | 22 | |

| Curves |
|--------|
| |

| Grades |
|--------|
| |

| Historic Projects |
|---|
| <p>1880 Unknown</p> <p>1972 Unknown</p> <p>1977 Unknown</p> <p>1972 Unknown</p> |

| Maintenance Garage |
|------------------------|
| (Not State Maintained) |

| Traffic Counters | |
|------------------|--------|
| 568331 | 568708 |

| Functional Class |
|------------------|
| 7 |

| Speed Zone |
|------------|
| |

| AADT Counts | | | | |
|-------------|------|------|------|------|
| 2012 | 2200 | 1900 | 1300 | 940 |
| 2011 | 2200 | 1900 | 1300 | 930 |
| 2010 | 2200 | 1900 | 1400 | 970 |
| 2009 | 2200 | 1900 | 1400 | 1000 |
| 2008 | 2100 | 1900 | 1500 | 1100 |

| Crash Locations | |
|-----------------|--|
| 2012 | |
| 2011 | |
| 2010 | |
| 2009 | |
| 2008 | |

| Historic Projects | Functional Class | Curves | Road Widths | AADT | Mileage by Functional Class By Sheet | Mileage by Town By Sheet | DISTRICT | TOWN | Date: 04/01/14 | ROUTE |
|---|---|---|--|---|--|------------------------------------|----------|-----------|------------------------------------|--------------------------------------|
| <ul style="list-style-type: none"> Retreatment Resurface Unknown Bituminous Mix Skimny Mix Bituminous Seal Gravel Surface Treated Gravel Plant Mix Reclaimed Base and Bituminous Concrete Concrete | <ul style="list-style-type: none"> 1 2 3 4 5 6 7 8 9 10 11 12 13 14 15 16 17 18 19 | <ul style="list-style-type: none"> curve left curve right | <ul style="list-style-type: none"> (ft) | <ul style="list-style-type: none"> (count) | 0114 7 - Rural - Major collector 1.480 | ARLINGTON - S01140201 1.48 of 1.48 | 1 | ARLINGTON | 1 of 1 TWN mileage: 0.0 to 1.48 | Maj-0114 ETE mileage: 0.0 to 1.48 |
| Total Mileage: 1.480 mi | | | | | | Total Mileage: 1.48 mi | | | | |