





# Route Log Progress Chart

**DRAFT**

Please Note: Errors and Omissions May Exist.  
Contact the VTrans Mapping Unit with questions or concerns.

DISTRICT	TOWN	ROUTE
2	CHESTER	Maj-0132

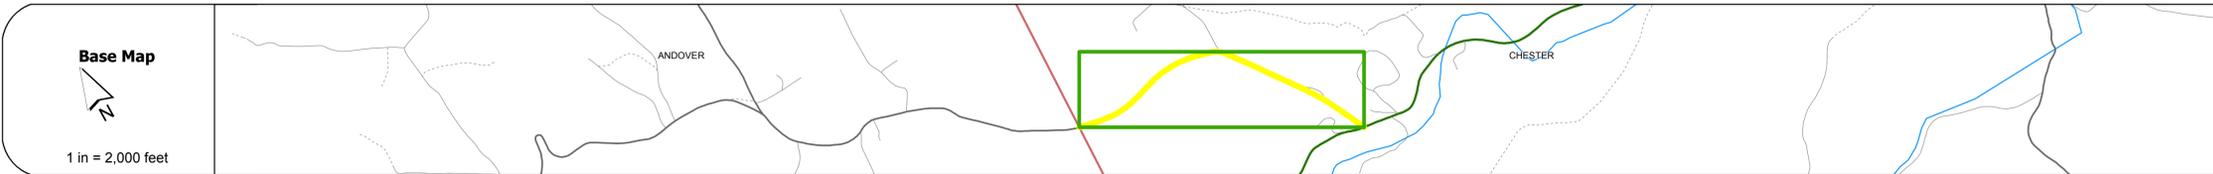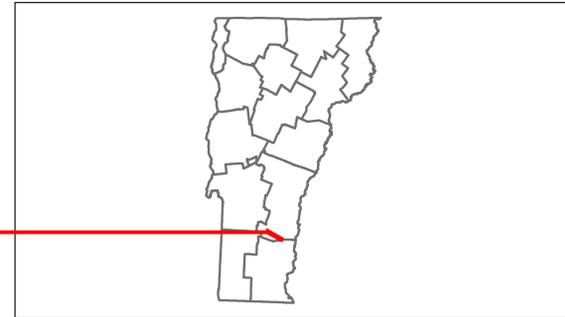

DESCRIPTION BLOCK
<p><b>Bridge 12:</b> Stringer/multi-beam or girder - 1966 Structure No. 200132001214072 Length: 99' Width: 32.9' Facility Carried: TR 01 FAS 132 Bridge Type: ROLLED BEAM Features Intersected: ANDOVER BRANCH Surface: Bituminous Maintenance/Ownership: Town</p>

Road Widths	Travellane	Roadway	Lane Count	Base	Subbase
	24	30			18" Gravel

Curves

Grades

Historic Projects

Maintenance Garage

Traffic Counters
88000

Functional Class
7

Speed Zone

ADT Counts	Year	Count
	2012	810
	2011	800
	2010	850
	2009	900
	2008	950

Crash Locations	Year
	2012
	2011
	2010
	2009
	2008

<b>Historic Projects</b> Retreatment, Resurface, Unknown, Bituminous Mix, Skippy Mix, Bituminous Seal, Bituminous Concrete, Surface Treated Gravel, Plant Mix, Reclaimed Base and Bituminous Concrete, Concrete	<b>Functional Class</b> Legend for Functional Class 1-19 and Speed Zones 25-65	<b>Curves</b> Legend for curve left and curve right	<b>Grades</b> Legend for grade up and grade down	<b>Road Widths</b> Legend for road width (ft)	<b>Traffic Counters</b> Legend for counter ID	<b>Crash Locations</b> Legend for Fatal, Injury, Property Damage Only, Unknown Crash Type	<b>Mileage by Functional Class By Sheet</b> 0132 7 - Rural - Major collector 1.480	<b>Mileage by Town By Sheet</b> CHESTER - S01321407 1.48 of 1.48	<b>DISTRICT</b> 2	<b>TOWN</b> CHESTER	<b>Date:</b> 04/01/14	<b>ROUTE</b> Maj-0132 ETE mileage: 6.2 to 7.68
<b>Total Mileage: 1.480 mi</b>								<b>Total Mileage: 1.48 mi</b>				