




# Route Log Progress Chart

**DRAFT**

Please Note: Errors and Omissions May Exist.  
Contact the VTrans Mapping Unit with questions or concerns.

DISTRICT	TOWN	ROUTE
7	CORINTH	Maj-0192

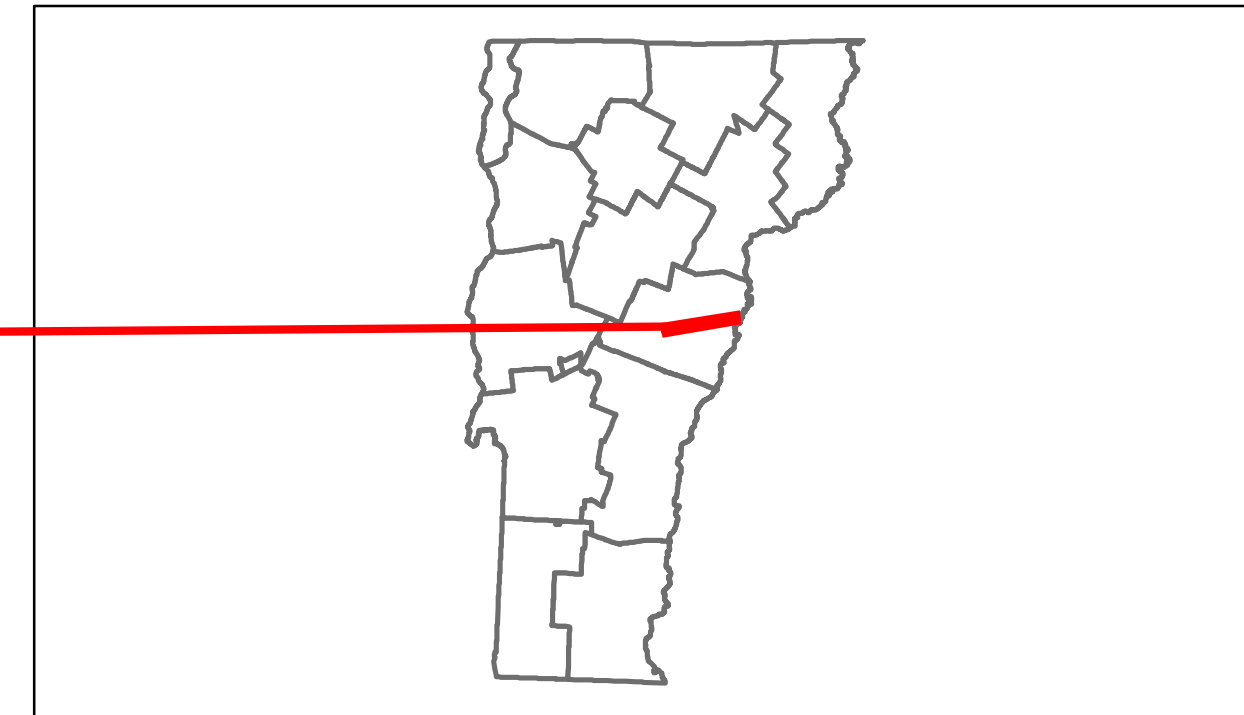

## DESCRIPTION BLOCK


**Bridge 4:**  
Slab - 1953  
Structure No. 200192000409052  
Length: 25'  
Width: 25.6'  
Facility Carried: TR 03 FAS 192  
Bridge Type: CONCRETE SLAB  
Features Intersected: MEADOW BROOK  
Surface: Bituminous  
Maintenance/Ownership: Town

**Bridge 5C:**  
Stringer/multi-beam or girder - 1955  
Structure No. 200192005C09052  
Length: 39'  
Width: 30.3'  
Facility Carried: TR 03 FAS 192  
Bridge Type: ROLLED BEAM  
Features Intersected: COOKVILLE BROOK  
Surface: Bituminous  
Maintenance/Ownership: Town

Travellane	20
Roadway	22
Lane Count	
Base	
Subbase	

Curves	
--------	--

Grades	
--------	--

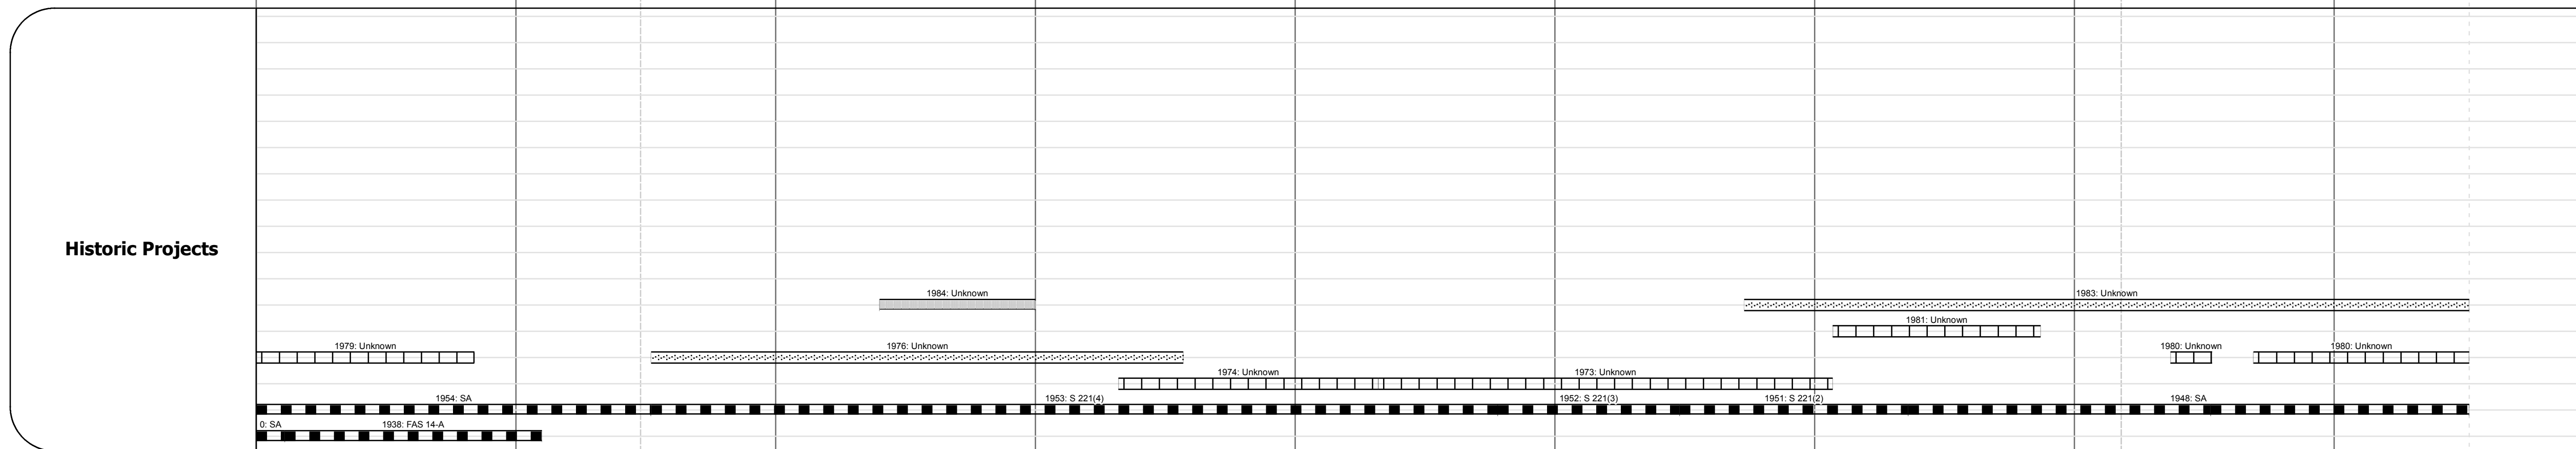

Maintenance Garage	(Not State Maintained)
--------------------	------------------------

Traffic Counters	SN6206, SN6319, SN6207, SN6208, SN6315
------------------	--

Functional Class	7
------------------	---

Speed Zone	
------------	--

AADT Counts	2012	480	340	400	580
	2011	480	340	400	570
	2010	480	340	410	560
	2009	480	350	410	550
	2008	470	350	420	540

Crash Locations	2012				
	2011				
	2010	□			
	2009				
	2008	□ □	□	□	□

<b>Historic Projects</b> Retreatment, Resurface, Unknown, Bituminous Mix, Skimpy Mix, Bituminous Seal, Bituminous Concrete, Gravel, Surface Treated Gravel, Plant Mix, Reclaimed Base and Bituminous Concrete, Concrete	<b>Functional Class</b> 1, 2, 3, 4, 5, 6, 7, 8, 9, 10, 11, 12, 13, 14, 15, 16, 17, 18, 19	<b>Curves</b> curve left, curve right	<b>Road Widths</b> (ft)	<b>Traffic Counters</b> (counter ID)	<b>AADT</b> (count)	<b>Crash Locations</b> Fatal, Injury, Property Damage Only, Unknown Crash Type	<b>Mileage by Functional Class By Sheet</b> 0192 7 - Rural - Major collector 8.520	<b>Mileage by Town By Sheet</b> CORINTH - S01920905 8.52 of 8.52	<b>DISTRICT</b> 7	<b>TOWN</b> CORINTH	<b>Date:</b> 04/01/14	<b>ROUTE</b> Maj-0192 ETE mileage: 1.48 to 10.0
<b>Total Mileage: 8.520 mi</b>						<b>Total Mileage: 8.52 mi</b>						

For More Information Contact - Vermont Agency of Transportation, Policy, Planning and Intermodal Development Division - Mapping Unit, 1 National Life Drive, Montpelier, VT 05633-5001 Telephone: 802-828-2600.