














# Route Log Progress Chart

**DRAFT**

Please Note: Errors and Omissions May Exist.  
Contact the VTrans Mapping Unit with questions or concerns.

DISTRICT	TOWN	ROUTE
1	DANBY	US-7

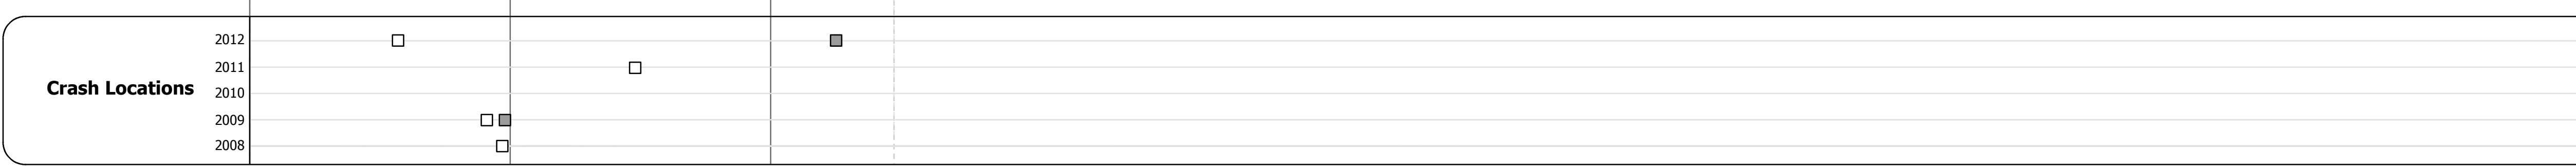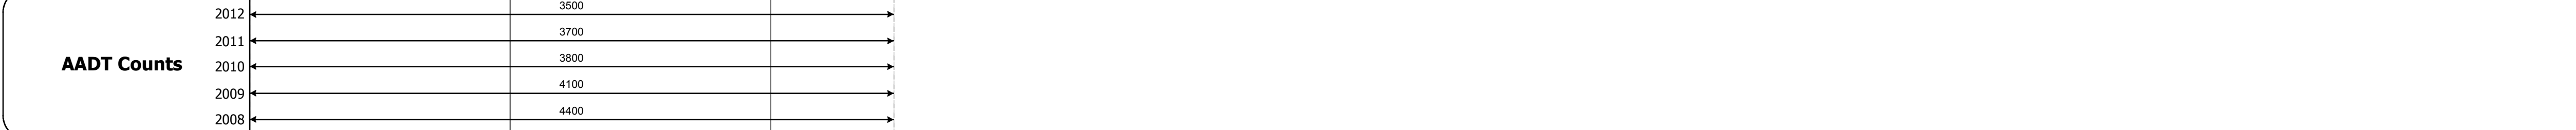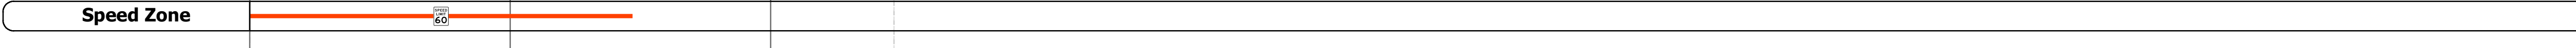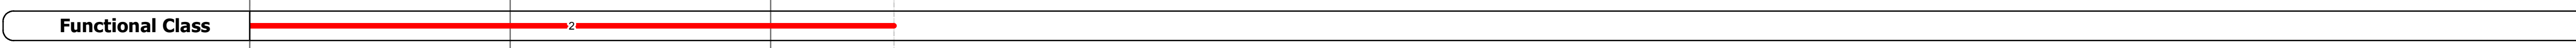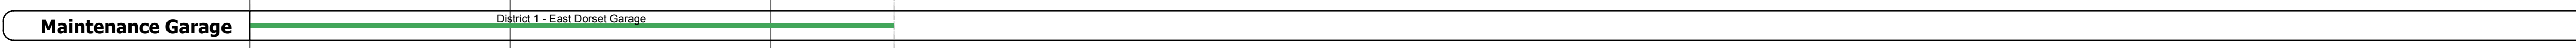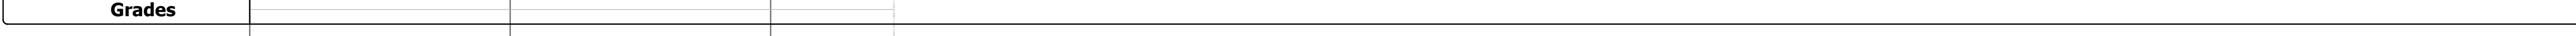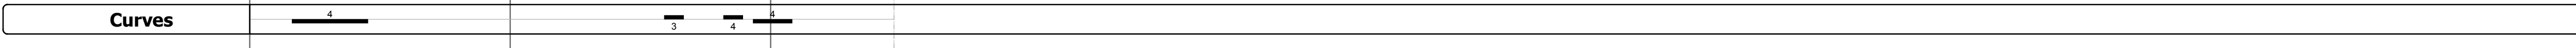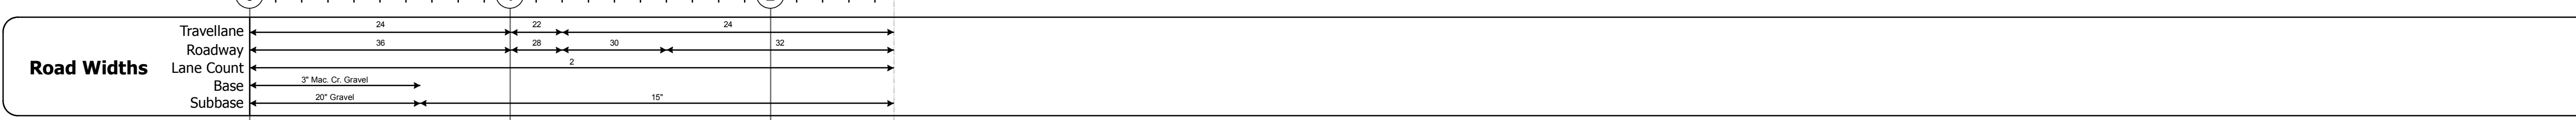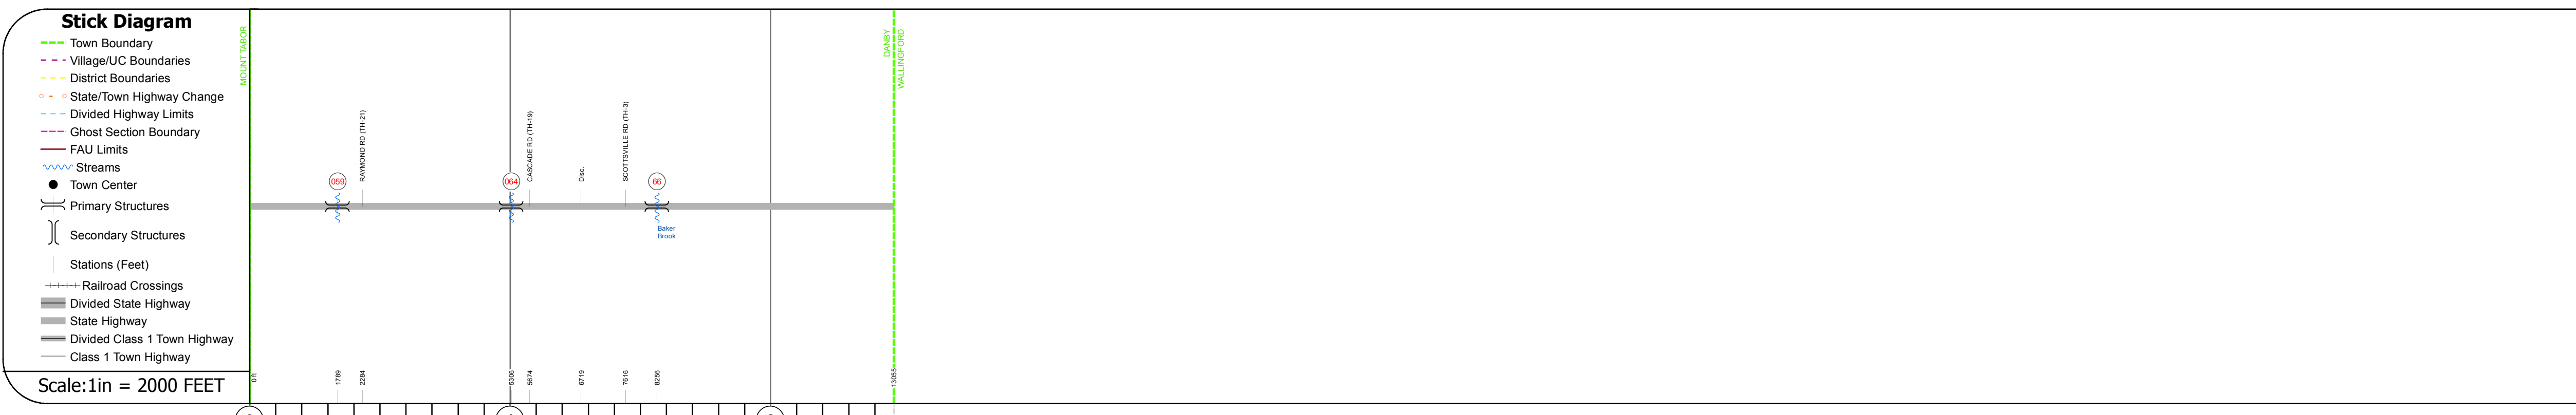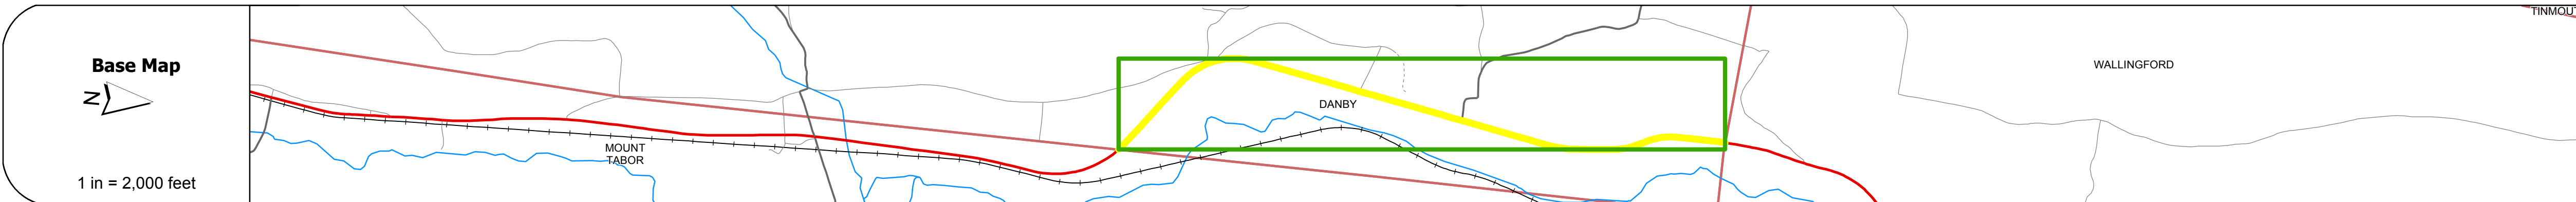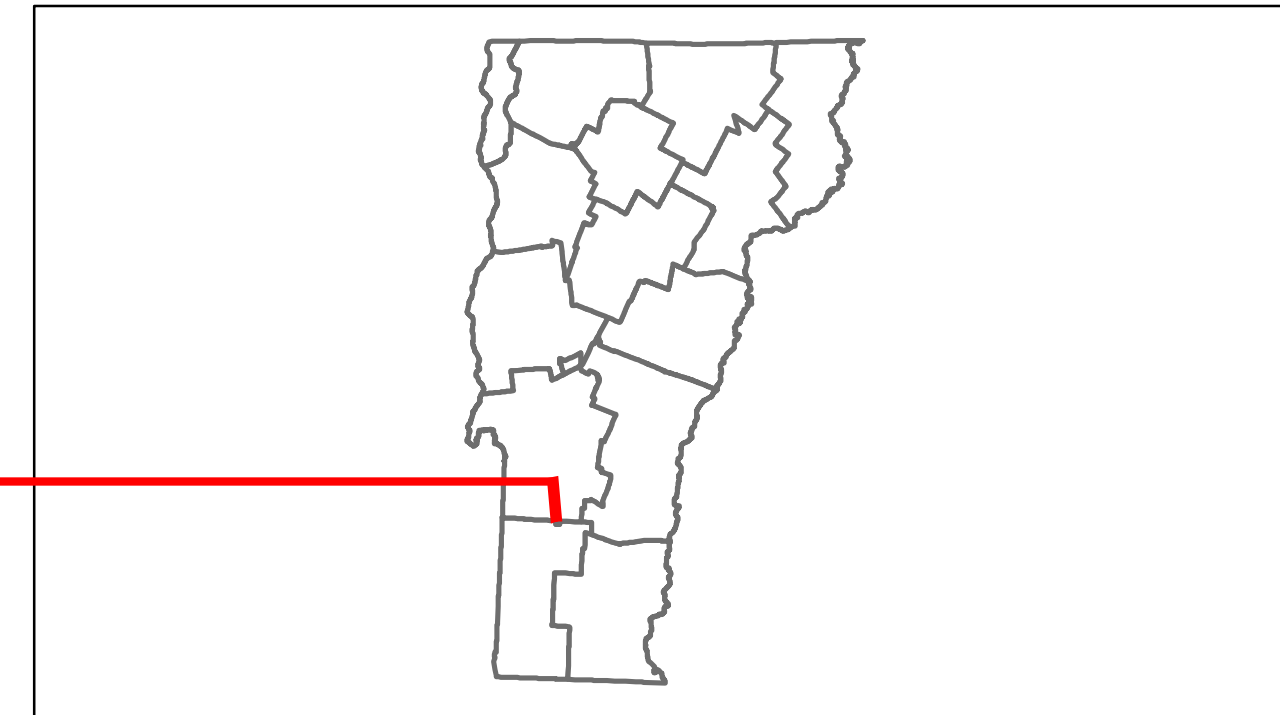

## DESCRIPTION BLOCK

**Culvert 59:**  
Culvert - 1962  
Structure No. 300019005911061  
Length: 9'  
Under Clearance: 4.0'  
Facility Carried: US7  
Bridge Type: CGMPPA  
Features Intersected: BROOK  
Maintenance: State

**Culvert 64:**  
Culvert - 1940  
Structure No. 300019006411061  
Length: 10'  
Under Clearance: 6.0'  
Facility Carried: US7  
Bridge Type: RC, BOX  
Features Intersected: BROOK  
Maintenance: State

**Bridge 66:**  
Slab - 1940  
Structure No. 200019006611062  
Length: 24'  
Width: 34.0'  
Facility Carried: US 00007 ML  
Bridge Type: RIGID FRAME  
Features Intersected: BAKER BROOK  
Surface: Bituminous  
Maintenance/Ownership: State

<b>Historic Projects</b> Retirement, Resurface, Unknown, Bituminous Mix, Skippy Mix, Bituminous Seal, Bituminous Concrete, Surface Treated Gravel, Plant Mix, Reclaimed Base and Bituminous Concrete, Concrete	<b>Functional Class</b> 1, 2, 3, 4, 5, 6, 7, 8, 9, 10, 11, 12, 13, 14, 15, 16, 17, 18, 19	<b>Curves</b> curve left, curve right	<b>Road Widths</b> (ft)	<b>AADT</b> (count)	<b>Mileage by Functional Class By Sheet</b> 019-2 2 - Rural - Principal Arterial 2.473	<b>Mileage by Town By Sheet</b> DANBY - U007-1106 2.473 of 2.473	<b>DISTRICT</b> 1	<b>TOWN</b> DANBY	<b>Date:</b> 04/02/14	<b>ROUTE</b> US-7 ETE mileage: 48.261 to 50.734
<b>Crash Locations</b> Fatal, Injury, Property Damage Only, Unknown Crash Type						<b>Total Mileage: 2.473 mi</b>		<b>1 of 1</b> TWN mileage: 0.0 to 2.473		<b>Total Mileage: 2.473 mi</b>

For More Information Contact - Vermont Agency of Transportation, Policy, Planning and Intermodal Development Division - Mapping Unit, 1 National Life Drive, Montpelier, VT 05633-5001 Telephone: 802-828-2600.