





# Route Log Progress Chart

**DRAFT**

Please Note: Errors and Omissions May Exist.  
Contact the VTrans Mapping Unit with questions or concerns.

DISTRICT	TOWN	ROUTE
3	RUTLAND TOWN	VT-3

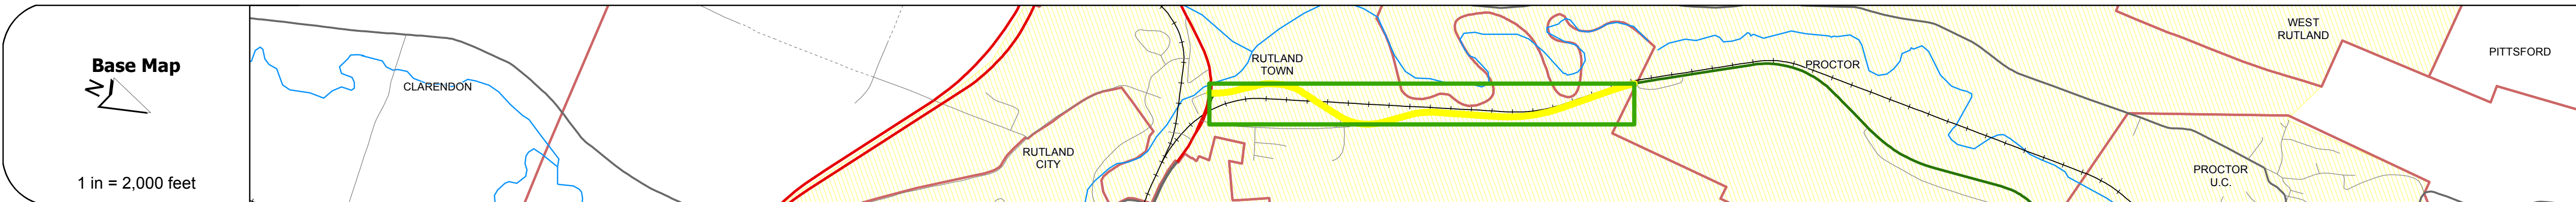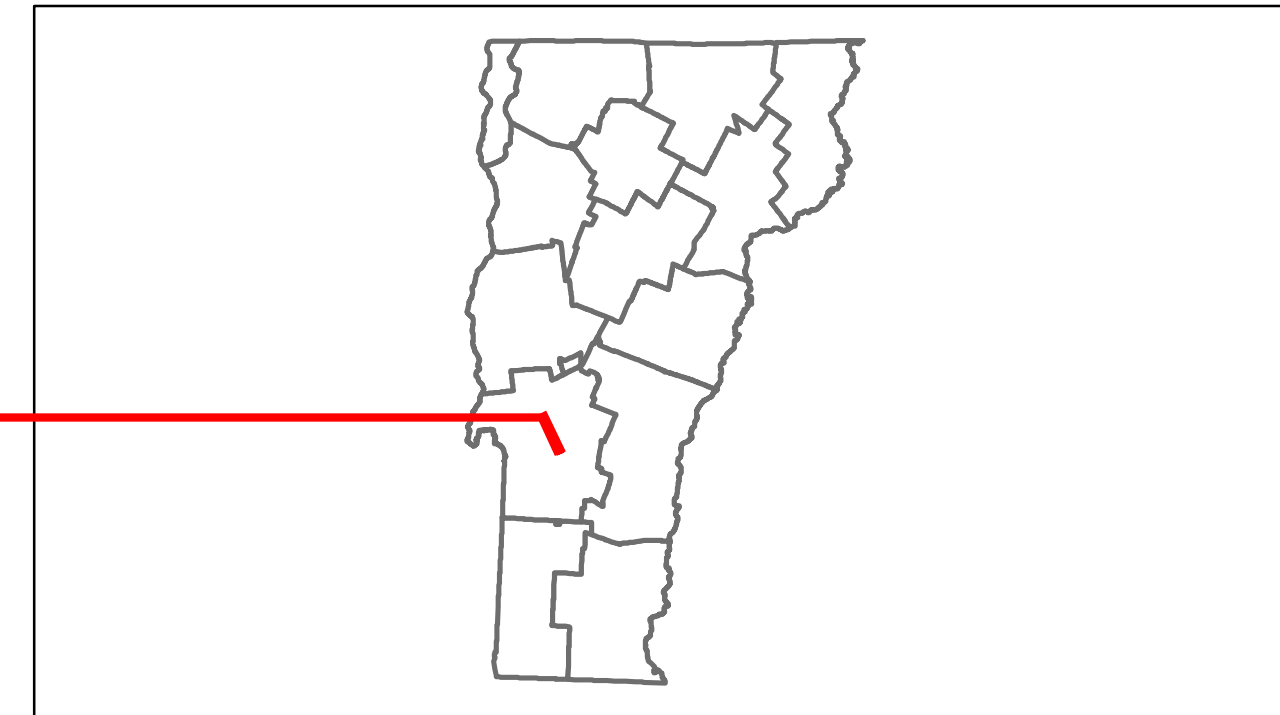

**Stick Diagram**

- Town Boundary
- Village/UC Boundaries
- District Boundaries
- State/Town Highway Change
- Divided Highway Limits
- Ghost Section Boundary
- FAU Limits
- Streams
- Town Center
- Primary Structures
- Secondary Structures
- Stations (Feet)
- Railroad Crossings
- Divided State Highway
- State Highway
- Divided Class 1 Town Highway
- Class 1 Town Highway

Scale: 1in = 2000 FEET



## DESCRIPTION BLOCK

Culvert 2:  
Culvert - 1968  
Structure No. 300163000211201  
Length: 6'  
Under Clearance: 7.0'  
Facility Carried: VT3  
Bridge Type: MULTI PLATE ARCH  
Features Intersected: CATTLE PASS  
Maintenance: State

**Road Widths**

Travellane	22
Roadway	38
Lane Count	2
Base	3" Crushed Stone Base Course
Subbase	24" Gravel

**Curves**

4	5	3
---	---	---

**Grades**

--	--

**Historic Projects**

2008 STP 2212(1)
1984 HMA 2508
1973 Unimog
1968 S 0183(1)
1936 WPSD 216A

**Maintenance Garage**

District 3 - Mendon Garage
----------------------------

**Traffic Counters**

569079	569088
--------	--------

**Functional Class**

16
----

**Speed Zone**

--

**AADT Counts**

2012	3300
2011	3300
2010	3200
2009	3200
2008	3100

**Crash Locations**

2012	
2011	
2010	
2009	□
2008	■

<p><b>Historic Projects</b></p> <ul style="list-style-type: none"> <li>Retreatment</li> <li>Resurface</li> <li>Unknown</li> <li>Bituminous Mix</li> <li>Skimny Mix</li> <li>Bituminous Seal</li> <li>Gravel</li> <li>Surface Treated Gravel</li> <li>Plant Mix</li> <li>Reclaimed Base and Bituminous Concrete</li> </ul>	<p><b>Functional Class</b></p> <ul style="list-style-type: none"> <li>1</li> <li>2</li> <li>6</li> <li>7</li> <li>8</li> <li>11</li> <li>12</li> <li>14</li> <li>16</li> <li>17</li> <li>19</li> </ul> <p><b>Speed Zones</b></p> <ul style="list-style-type: none"> <li>25</li> <li>30</li> <li>35</li> <li>40</li> <li>45</li> <li>50</li> <li>55</li> <li>60</li> <li>65</li> </ul>	<p><b>Curves</b></p> <ul style="list-style-type: none"> <li>curve left</li> <li>curve right</li> </ul> <p><b>Grades</b></p> <ul style="list-style-type: none"> <li>grade up</li> <li>grade down</li> </ul>	<p><b>Road Widths</b></p> <p>(ft)</p>	<p><b>Traffic Counters</b></p> <p>(counter ID)</p>	<p><b>AADT</b></p> <p>(count)</p>	<p><b>Crash Locations</b></p> <ul style="list-style-type: none"> <li>Fatal</li> <li>Injury</li> <li>Property Damage Only</li> <li>Unknown Crash Type</li> </ul>	<p><b>Mileage by Functional Class By Sheet</b></p> <p>3200 16 - Urban - Minor Arterial 1.695</p>	<p><b>Mileage by Town By Sheet</b></p> <p>RUTLAND TOWN - V003-1120 1.695 of 1.695</p>	<p><b>DISTRICT</b></p> <p>3</p>	<p><b>TOWN</b></p> <p>RUTLAND TOWN</p>	<p><b>Date:</b> 04/02/14</p>	<p><b>ROUTE</b></p> <p>VT-3</p> <p>ETE mileage: 0.0 to 1.695</p>
							<p><b>Total Mileage: 1.695 mi</b></p>		<p><b>Total Mileage: 1.695 mi</b></p>		<p><b>1 of 1</b></p> <p>TWN mileage: 0.0 to 1.695</p>	