





Route Log Progress Chart

DRAFT

Please Note: Errors and Omissions May Exist.
Contact the VTrans Mapping Unit with questions or concerns.

DISTRICT	TOWN	ROUTE
3	WEST RUTLAND	VT-4A

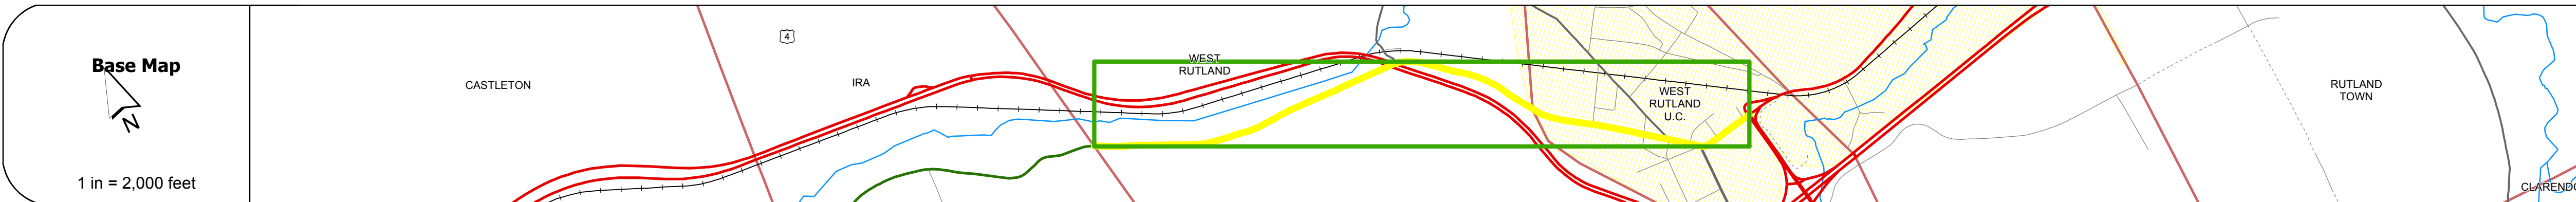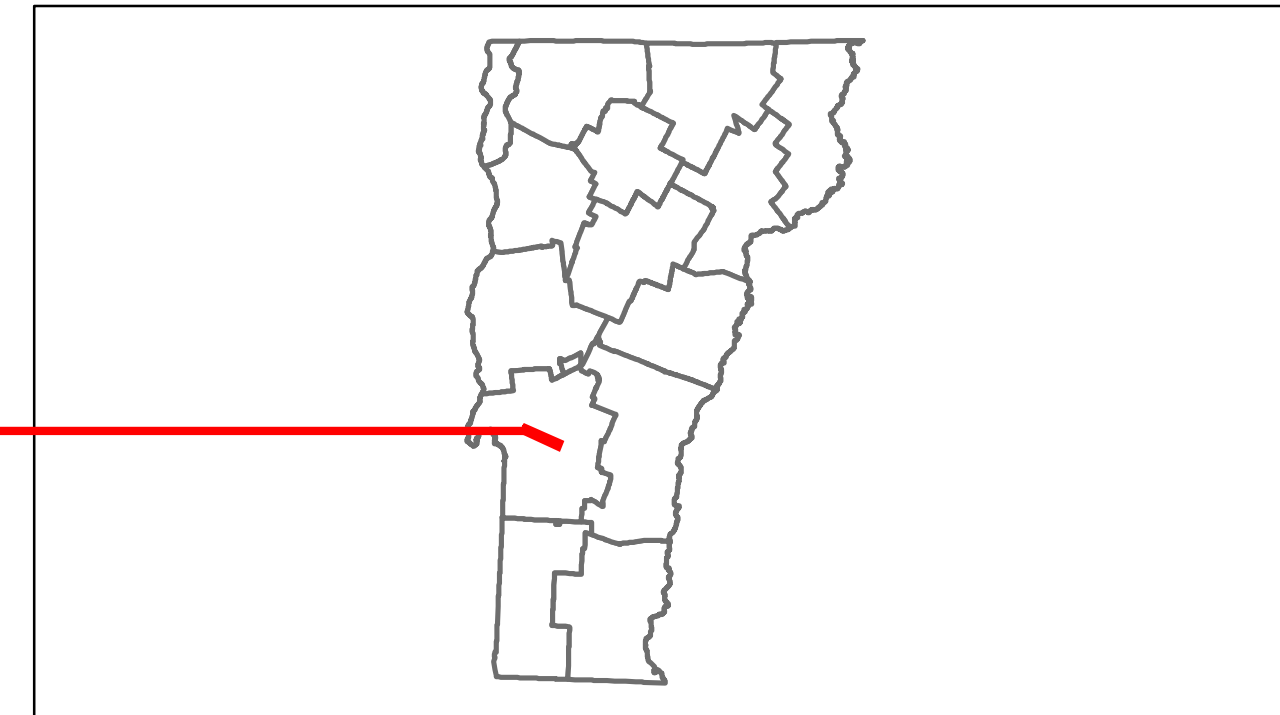

Road Widths	Travellane	20	22	20	22	28	24	48	46	37
Roadway	24	34	22	24	35	41	47	50	45	37
Lane Count		2				4				
Base	8'-12"	3" Cr. Gr. P.M.	6'-12"			5' Mac.				
Subbase		24" Cr. Rock				18"-24" Gravel				

Curves	4	3	5	7	5	3	5	5	6	3	28
---------------	---	---	---	---	---	---	---	---	---	---	----

Grades	+5.7										
---------------	------	--	--	--	--	--	--	--	--	--	--



Maintenance Garage	District 3 - Castleton Garage	(Not State Maintained)
---------------------------	-------------------------------	------------------------

Traffic Counters	SR0242	SR0243	SR0244	SR0246
-------------------------	--------	--------	--------	--------

Functional Class	7	16
-------------------------	---	----

Speed Zone	25	40
-------------------	----	----

AADT Counts	2012	1700	2700	5600	10000
	2011	1700	2700	5700	10000
	2010	1700	2600	5700	10000
	2009	1800	2600	5400	9800
	2008	1800	2600	5100	9600

Crash Locations	2012								
	2011								
	2010								
	2009								
	2008								

DESCRIPTION BLOCK

Bridge 14B:
Stringer/multi-beam or girder - 1968
Structure No. 200020014E11282
Length: 294'
Height: 0.0'
Weight Limit: 0
Facility Carried: US 00004 ML
Bridge Type: 3SP CONT ROLLED BEAM
Features Intersected: US 4 OVER VT 4A

Bridge 14C:
Stringer/multi-beam or girder - 1968
Structure No. 200020014W11282
Length: 294'
Height: 0.0'
Weight Limit: 0
Facility Carried: US 00004 ML
Bridge Type: 3SP CONT STEEL BEAM
Features Intersected: US 4 OVER VT 4A

Historic Projects Retreatment, Resurface, Unknown, Bituminous Mix, Skippy Mix, Bituminous Seal, Bituminous Concrete, Gravel, Surface Treated Gravel, Plant Mix, Reclaimed Base and Bituminous Concrete, Concrete	Functional Class 1, 2, 3, 4, 5, 6, 7, 8, 9, 10, 11, 12, 13, 14, 15, 16, 17, 18, 19	Curves curve left, curve right	Road Widths (ft)	Traffic Counters (counter ID)	AADT (count)	Crash Locations Fatal, Injury, Property Damage Only, Unknown Crash Type	Mileage by Functional Class By Sheet 0142 7 - Rural - Major Collector 1.782 3400 16 - Urban - Minor Arterial 0.901	Mileage by Town By Sheet WEST RUTLAND - V004A1128 2.683 of 2.683	DISTRICT 3	TOWN WEST RUTLAND	Date: 04/02/14	ROUTE VT-4A ETE mileage: 11.491 to 14.174
						Total Mileage: 2.683 mi		Total Mileage: 2.683 mi		1 of 1 TWN mileage: 0.0 to 2.683		