


DISTRICT ROUTE TOWN DRAFT Route Log Progress Chart Please Note: Errors and Omissions May Exist. **VT-14 CALAIS** Contact the VTrans Mapping Unit with questions or concerns. Base Map WOODBURY MONTPELIER 1 in = 0.5 milesStick Diagram East Calais --- Town Boundary - - - Village/UC Boundaries – – District Boundaries - State/Town Highway Change – – Divided Highway Limits --- Ghost Section Boundary ---- FAU Limits Streams Carr Brook (77) Town Center Primary Structures Secondary Structures Stations (Feet) +++++ Railroad Crossings Divided State Highway State Highway Divided Class 1 Town Highway Class 1 Town Highway 23638 Scale: 1in = 2000 FEET3 | | | | | | Travellane Roadway Road Widths Lane Count Subbase Curves Grades +6.5 +5.8A +8.0 **Historic Projects** 1978: Unknown 1971: Unknown 1940: ST 144-M 1941: ST 144-P 1946: S 144(2) District 7 - No Montpelier Garage **Maintenance Garage Traffic Counters** Functional Class Speed Zone 3000 2700 3000 2700 3000 2700 **AADT Counts** 3100 2700 →< 3800 3100 2012

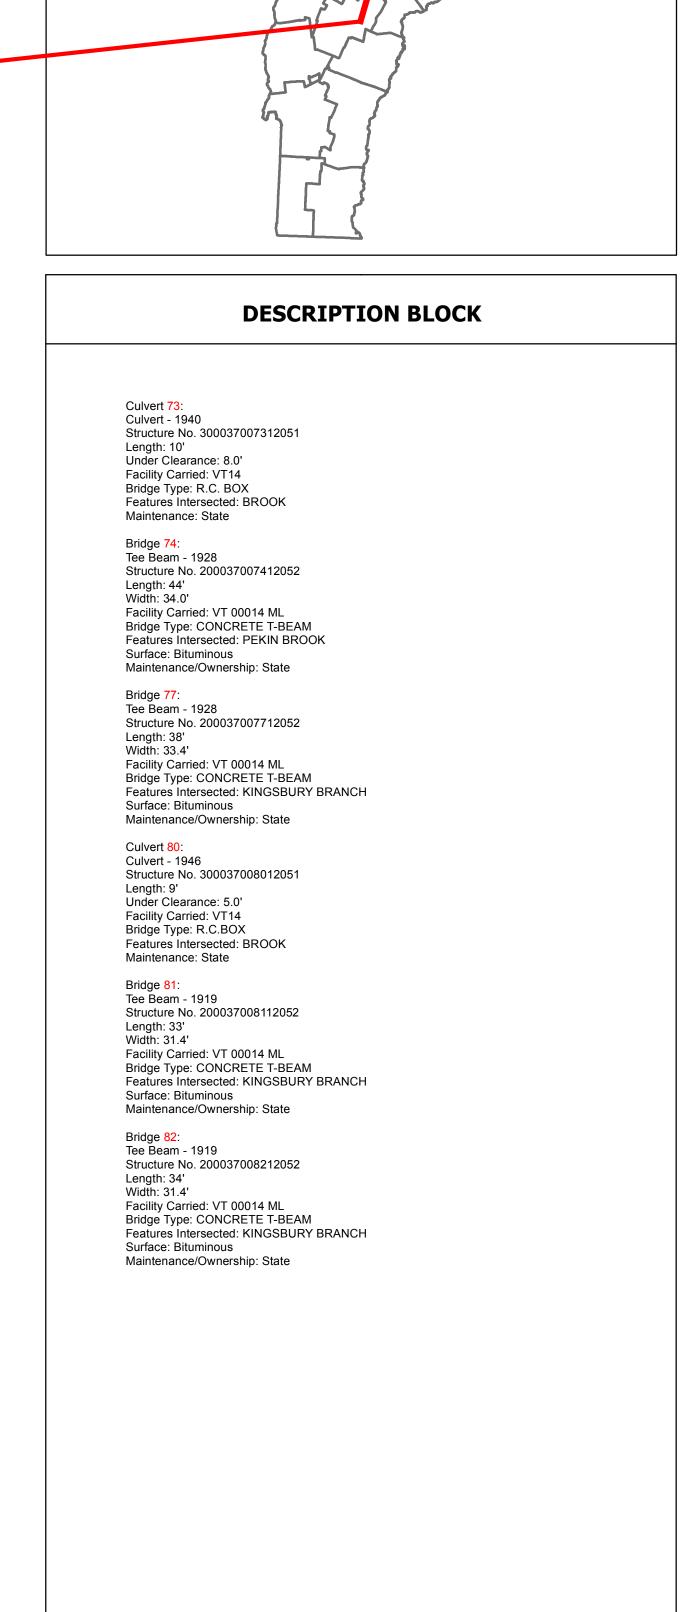


2009 2008

Crash Locations 2010

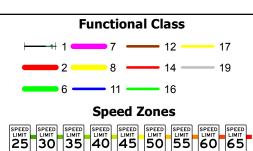

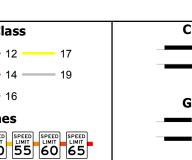

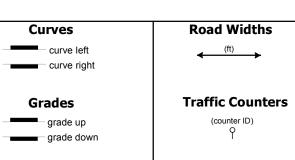

Mileage by Town By Sheet

ROUTE

VT-14

ETE mileage:

58.585 to 65.487