





# Route Log Progress Chart

**DRAFT**

Please Note: Errors and Omissions May Exist.  
Contact the VTrans Mapping Unit with questions or concerns.

DISTRICT	TOWN	ROUTE
4	WINDSOR	VT-44A

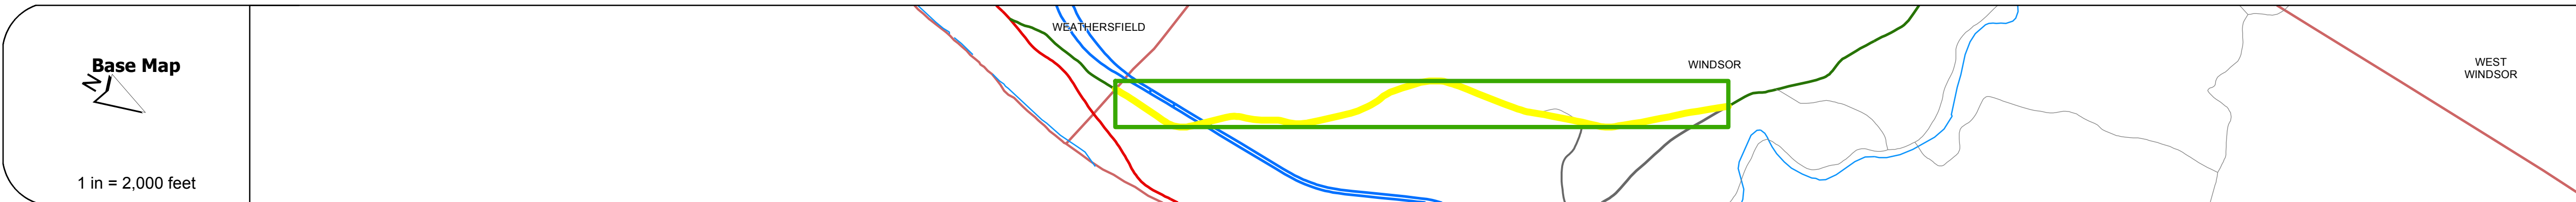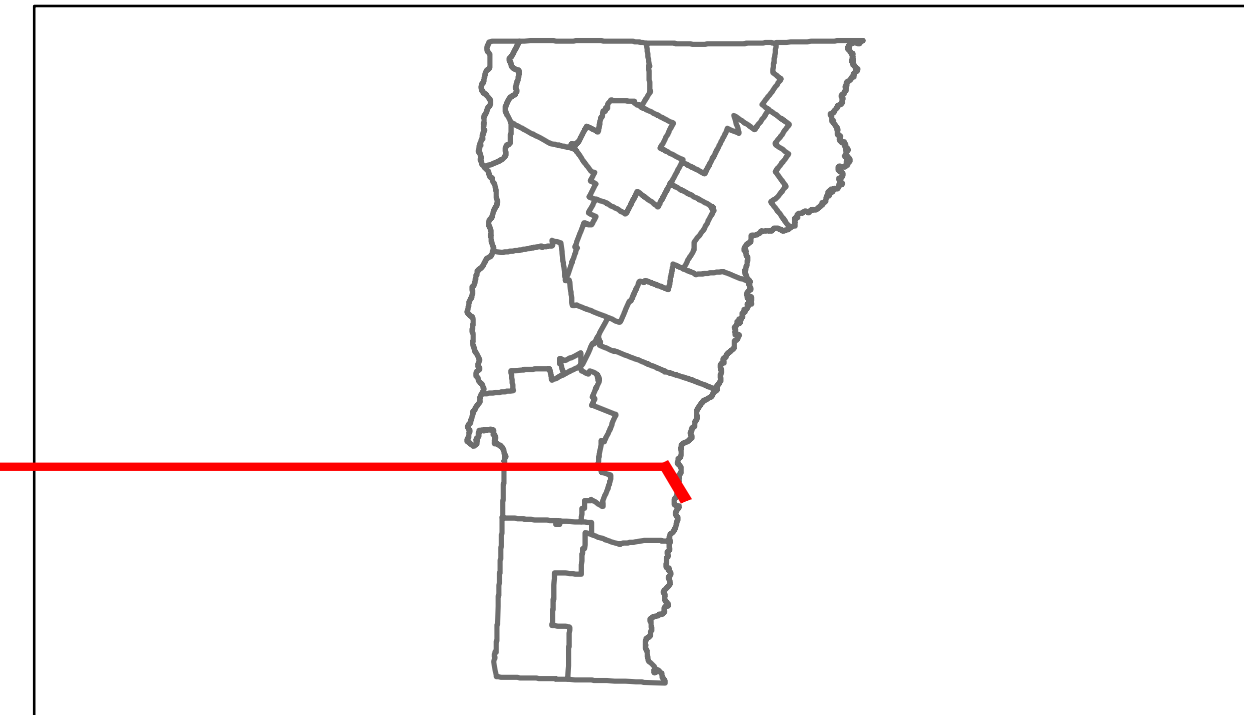

## DESCRIPTION BLOCK

**Bridge 1:**  
Stringer/multi-beam or girder - 1965  
Structure No. 2014230D3214231  
Length: 321'  
Width: 30.0'  
Under Clearance: 16.08'  
Facility Carried: VT 0044A  
Bridge Type: 4 SP ROLLED BEAM  
Features Intersected: 191 UNDER VT 44A  
Surface: Bituminous  
Maintenance/Ownership: State

**Culvert 3:**  
Culvert - 1970  
Structure No. 300144000314231  
Length: 9'  
Under Clearance: 9.0'  
Facility Carried: VT44A  
Bridge Type: CGMPP  
Features Intersected: BROOK  
Maintenance: State

Travellane	Roadway	Lane Count	Base	Subbase
18	20	2		

Curves

Grades

Historic Projects
<p>1966: 191-102) C1</p> <p>1968: SAB 6633</p> <p>0: Unknown</p> <p>0: Unknown</p>

Maintenance Garage
District 4 - Windsor Garage

Traffic Counters
SEY352, SEY350, SEY340

Functional Class
7 - Rural - Major collector

Speed Zone
40

Year	ADT
2012	1000
2011	1100
2010	1100
2009	1100
2008	1100

Year	Crash Locations
2012	
2011	
2010	
2009	
2008	

<b>Historic Projects</b> Retreatment, Resurface, Unknown, Bituminous Mix, Skimmy Mix, Bituminous Seal, Bituminous Concrete, Surface Treated Gravel, Plant Mix, Reclaimed Base and Bituminous Concrete, Concrete	<b>Functional Class</b> 1, 2, 3, 4, 5, 6, 7, 8, 9, 10, 11, 12, 13, 14, 15, 16, 17, 18, 19	<b>Curves</b> curve left, curve right	<b>Road Widths</b> (ft)	<b>Traffic Counters</b> (counter ID)	<b>Crash Locations</b> Fatal, Injury, Property Damage Only, Unknown Crash Type	<b>Mileage by Functional Class By Sheet</b> 0144 7 - Rural - Major collector 2.493	<b>Mileage by Town By Sheet</b> WINDSOR - V044A1423 2.493 of 2.493	<b>DISTRICT</b> 4	<b>TOWN</b> WINDSOR	<b>Date:</b> 04/02/14	<b>ROUTE</b> VT-44A ETE mileage: 0.501 to 2.994
						<b>Total Mileage:</b> 2.493 mi	<b>Total Mileage:</b> 2.493 mi	<b>1 of 1</b> TWN mileage: 0.0 to 2.493			