





Route Log Progress Chart

DRAFT

Please Note: Errors and Omissions May Exist.
Contact the VTrans Mapping Unit with questions or concerns.

DISTRICT	TOWN	ROUTE
8	RICHFORD	VT-105A

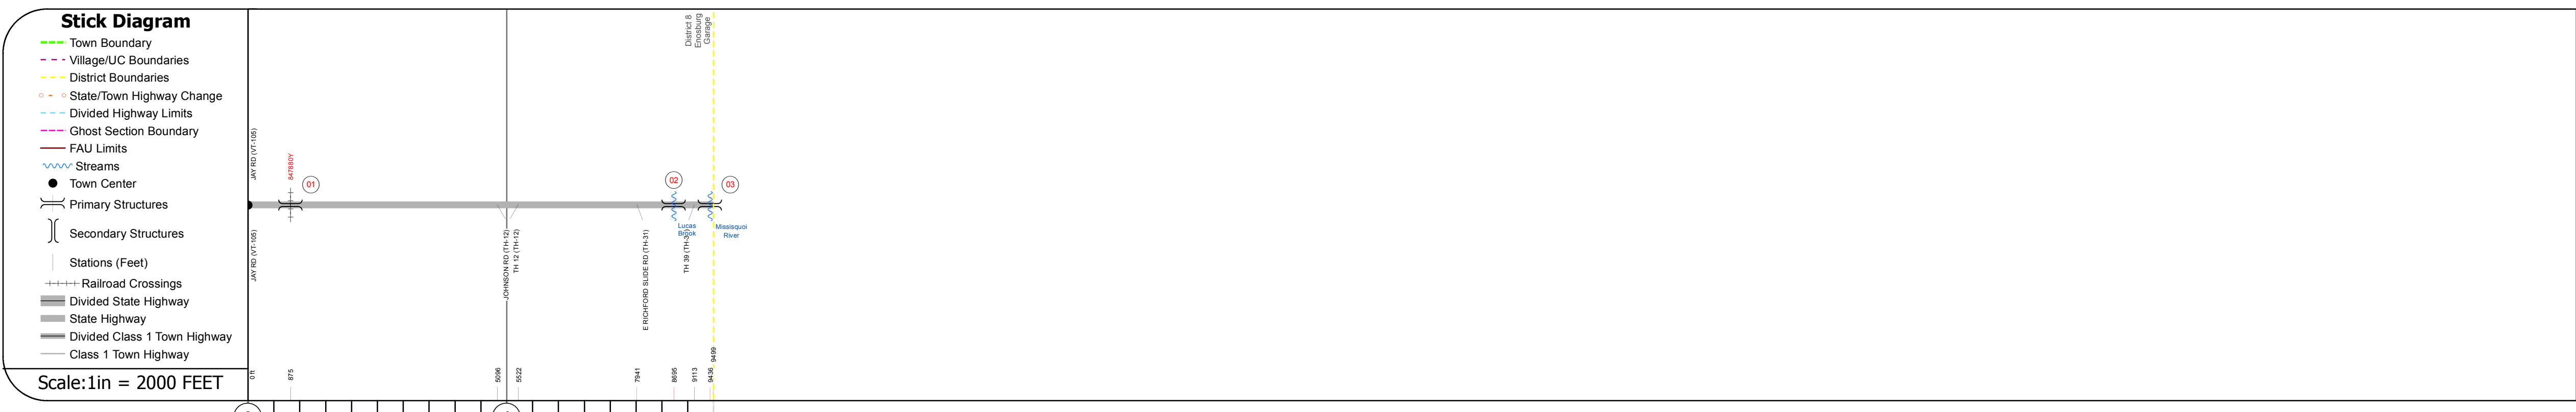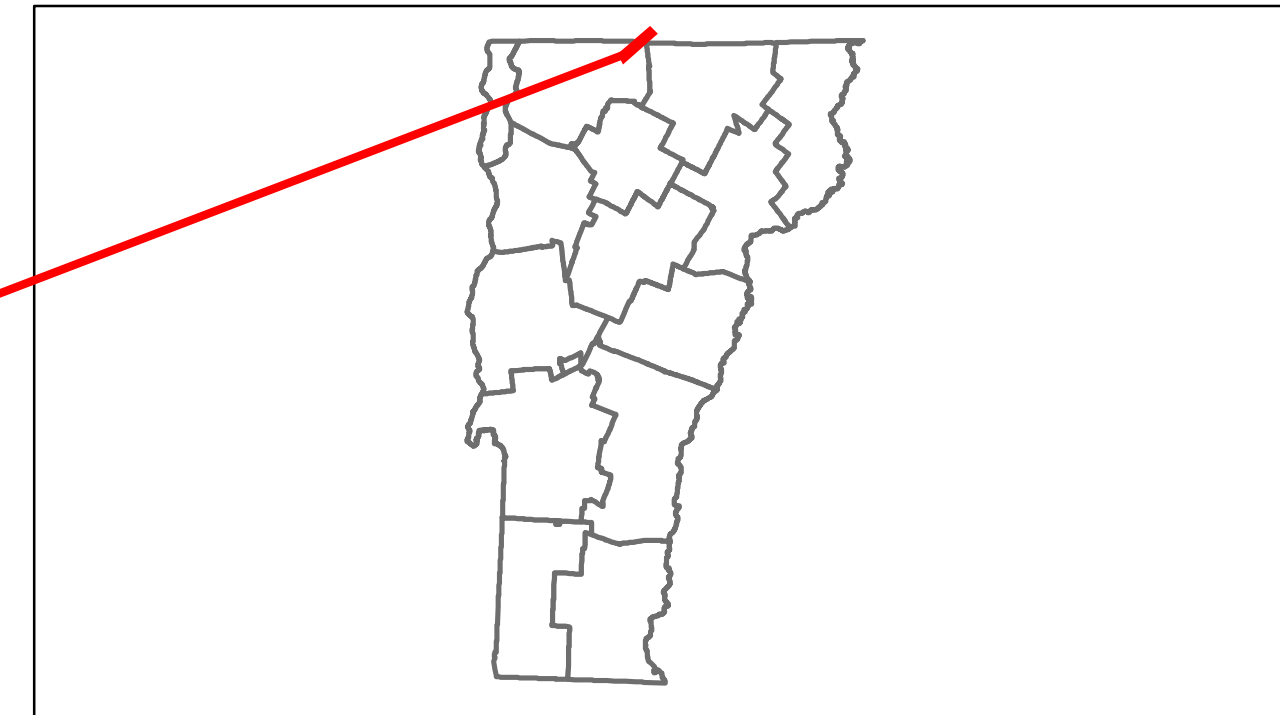

Road Widths	Travellane: 20
Roadway: 24	
Lane Count: 2	
Base	
Subbase	

Curves	3, 17, 6, 12, 8, 10, 15, 4, 18
---------------	--------------------------------

Grades	
---------------	--

Historic Projects	<ul style="list-style-type: none"> 1981: PMA 82-10 1984: HMA 25-40 1979: Unknown 1972: Unknown 1933: FAP E-137-L 1932: E-137-A
--------------------------	--

Maintenance Garage	District 8 - Enosburg Garage
---------------------------	------------------------------

Traffic Counters	SFP135, SFP267
-------------------------	----------------

Functional Class	8
-------------------------	---

Speed Zone	
-------------------	--

AADT Counts	2012: 210 2011: 230 2010: 240 2009: 250 2008: 250
--------------------	---

Crash Locations	2012, 2011, 2010, 2009, 2008
------------------------	------------------------------

DESCRIPTION BLOCK

Bridge 1:
Stringer/multi-beam or girder - 1916
Structure No. 200611000106111
Length: 43'
Height: 0.0'
Facility Carried: RAILROAD
Bridge Type: TWO RIVETED GIRDER
Features Intersected: MAINE/MONTRL/ATLANTIC RR

Bridge 2:
Tee Beam - 1930
Structure No. 200611000206111
Length: 86'
Width: 20.9'
Facility Carried: VT 0105AALT
Bridge Type: CONCRETE T-BEAM
Features Intersected: LUCAS BROOK
Surface: Bituminous
Maintenance/Ownership: State

Bridge 3:
Truss - thru - 1929
Structure No. 200611000306111
Length: 205'
Height: 15.0'
Width: 21.4'
Weight Limit: 05
Facility Carried: VT 0105AALT
Bridge Type: STEEL THRU TRUSS
Features Intersected: MISSISSQUOI RIVER
1
Surface: Bituminous
Maintenance/Ownership: State

Historic Projects Retreatment, Resurface, Unknown, Bituminous Mix, Skimmy Mix, Bituminous Seal, Bituminous Concrete, Concrete, Gravel, Surface Treated Gravel, Plant Mix, Reclaimed Base and Bituminous Concrete	Functional Class 1-19, 2-19, 6-16, 7-12, 8-14, 11-16, 12-17, 14-19	Curves - curve left, - curve right	Road Widths (ft)	AADT (count)	Mileage by Functional Class By Sheet 0814 8 - Rural - Minor collector 1.799	Mileage by Town By Sheet RICHFORD - V105A0611 1.799 of 1.799	DISTRICT 8	TOWN RICHFORD	Date: 04/02/14	ROUTE VT-105A
Crash Locations Fatal, Injury, Property Damage Only, Unknown Crash Type	Speed Zones 25, 30, 35, 40, 45, 50, 55, 60, 65	Grades - grade up, - grade down	Traffic Counters (counter ID)	Total Mileage: 1.799 mi	Total Mileage: 1.799 mi	1 of 1 TWN mileage: 0.0 to 1.799	ETE mileage: 0.0 to 1.799			