




Route Log and Progress Chart

DRAFT


Please Note: Errors and Omissions May Exist.
Contact the VTrans Mapping Section with questions or concerns.

DISTRICT	TOWN	ROUTE
2	WESTMINSTER, DUMMERSTON, PUTNEY	I-91

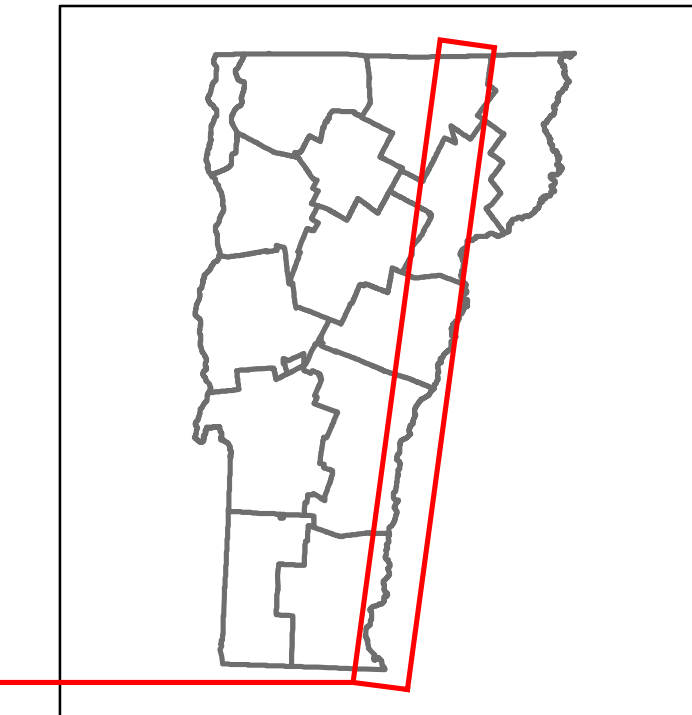

Base Map

1 in = 7 miles

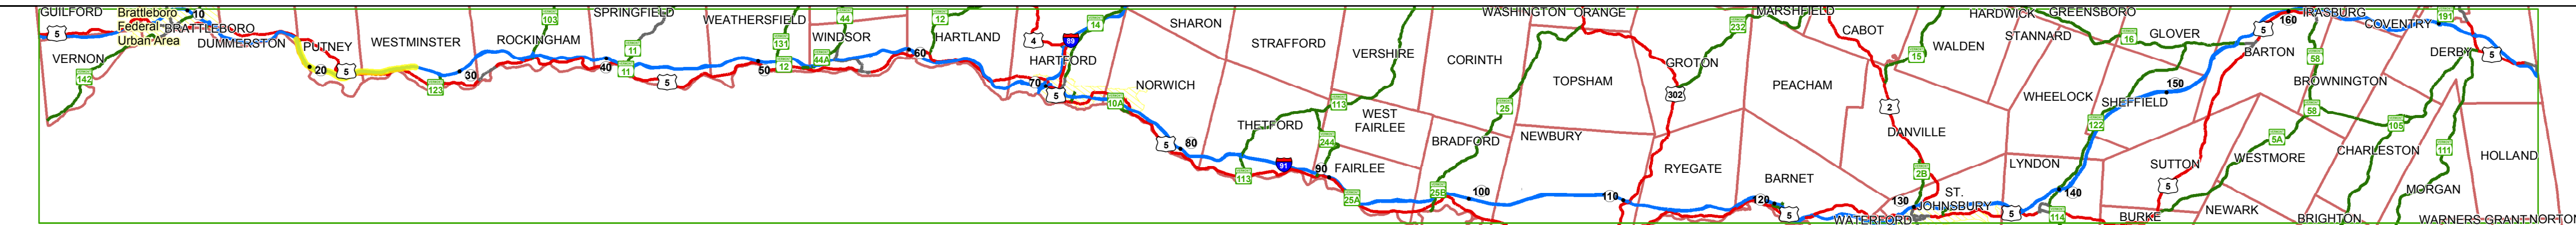

Stick Diagram

- Town Center
- Stations (Feet)
- Railroad Crossings
- Primary Structures
- Secondary Structures
- Divided State Highway
- State Highway
- Divided Town Highway
- Town Highway
- Streams (Hydraulic Structure)
- Town Boundary
- Village/UC Boundaries
- District Boundaries
- State/Town Highway Change
- Divided Highway Limits
- Ghost Section Boundary
- Federal Urban Area Limits

Scale: 1 INCH = 2000 FEET



STRUCTURE DESCRIPTIONS

Bridge 1: Stringer/multi-beam or girder - 1961
Structure No. 201113000113132
Length: 243'
Width: 30.0'
Under Clearance: 16.17'
Facility Carried: VT 00960 SPUR
Bridge Type: 4 SPAN ROLLED BEAM
Features Intersected: I 91 UNDER PUTNEY SH
Surface: Bituminous
Maintenance/Ownership: State

Bridge 14N: Stringer/multi-beam or girder - 1961
Structure No. 200091014N13132
Length: 243'
Width: 30.0'
Facility Carried: I 00091 ML
Bridge Type: 3 SPAN ROLLED BEAM
Features Intersected: SACKETTS BROOK
Surface: Bituminous
Maintenance/Ownership: State

Culvert 14-1: Culvert - 1961
Structure No. 30009114-113131
Length: 10'
Under Clearance: 5.0'
Facility Carried: I91
Bridge Type: RC BOX
Features Intersected: BROOK
Maintenance: State

Bridge 15N: Stringer/multi-beam or girder - 1961
Structure No. 200091015N13132
Length: 299'
Width: 30.0'
Under Clearance: 16.42'
Facility Carried: I 00091 ML
Bridge Type: 5 SPAN ROLLED BEAM
Features Intersected: I 91 OVER TH NO 3
Surface: Bituminous
Maintenance/Ownership: State

Bridge 16N: Stringer/multi-beam or girder - 1961
Structure No. 200091016N13132
Length: 356'
Width: 30.0'
Under Clearance: 53.0'
Facility Carried: I 00091 ML
Bridge Type: 4 SPAN ROLLED BEAM
Features Intersected: I 91 OVER TH 50 PUT B
Surface: Bituminous
Maintenance/Ownership: State

Bridge 19A: Stringer/multi-beam or girder - 1961
Structure No. 200113019A13132
Length: 335'
Width: 31.0'
Under Clearance: 16.92'
Facility Carried: US 00005 ML
Bridge Type: 45P CONT CUR PLT GIR
Features Intersected: I 91 UNDER US 5
Surface: Bituminous
Maintenance/Ownership: State

Culvert 17-2: Culvert - 1962
Structure No. 30009117-213131
Length: 10'
Under Clearance: 8.0'
Facility Carried: I91
Bridge Type: RC BOX
Features Intersected: BROOK
Maintenance: State

Culvert 17-3: Culvert - 1962
Structure No. 30009117-313201
Length: 10'
Under Clearance: 8.0'
Facility Carried: I91
Bridge Type: RC BOX
Features Intersected: BROOK
Maintenance: State

Bridge 18N: Stringer/multi-beam or girder - 1962
Structure No. 200091018N13202
Length: 133'
Width: 42.0'
Under Clearance: 17.5'
Facility Carried: I 00091 ML
Bridge Type: 3 SPAN ROLLED BEAM
Features Intersected: I 91 OVER TH NO 52
Surface: Bituminous
Maintenance/Ownership: State

Culvert 18-1: Culvert - 1963
Structure No. 30009118-113201
Length: 12'
Under Clearance: 10.0'
Facility Carried: I91
Bridge Type: RC BOX
Features Intersected: BROOK
Maintenance: State

Road Widths	Travellane	Roadway	Lane Count	Base	Subbase
				Two 4" Cr. Stone Base Courses	24" Crushed Rock

Grades	+2.6	+2.8	+5	-3.3	-2.4	+2.5	+5	+4	-2.5	-5	+4
--------	------	------	----	------	------	------	----	----	------	----	----

Historic Projects	1961: I 91-1(9)	1961: I 91-1(10) C1	1961: I 91-1(10) C2	1961: I 91-1(10) C3	1962: I 91-1(11) C1	1962: I 91-1(11) C2	1962: I 91-1(11) C3	1963: I 91-1(17) C1	1973: I 91-1(40) Stage III	1983: IR 091-1(13)	2004: IM 091-1(41)	1991: IR DECK(28)
-------------------	-----------------	---------------------	---------------------	---------------------	---------------------	---------------------	---------------------	---------------------	----------------------------	--------------------	--------------------	-------------------

Maintenance Garage	District 2 - Dummerston B Garage	District 2 - Rockingham Garage
--------------------	----------------------------------	--------------------------------

Speed Zone	
------------	--

Functional Class	1
------------------	---

National Highway System	NHS - Interstate
-------------------------	------------------

Traffic Counters	3073
------------------	------

ADT Counts	2014: 11800 2013: 10900 2012: 10200 2011: 11300 2010: 12400
------------	---

Crash Locations	2014: 1 2013: 1 2012: 1 2011: 1 2010: 1
-----------------	---

Historic Projects

- Unknown
- Bituminous Seal
- Retreatment
- Resurface
- Bituminous Mix
- Skimny Mix
- Gravel
- Surface Treated Gravel
- Piant Mix
- Reclaimed Base and Bituminous Concrete
- Concrete

Functional Class

- 1 - Interstate System
- 2 - Other
- 3 - Principal Arterial
- 4 - Minor Arterial
- 5 - Major Collector
- 6 - Minor Collector

Speed Zones

25 30 35 40 45 50 55 60 65

Curves

- Left
- Right

Grades

- grade up
- grade down

Road Widths

(ft)

Traffic Counters

(counter ID)

Crash Locations

- Fatal
- Injury
- Property Damage Only
- Unknown Crash Type

Mileage by Functional Class By Sheet	91-1 1 - Interstate	9.000
Mileage by Town By Sheet	ETE - I091-0000	9.0 of 177.432
Page Total Mileage: 9.000 mi		Page Total Mileage: 9.0 mi

DISTRICT	2	
TOWN	WESTMINSTER, DUMMERSTON, PUTNEY	
Date: 10/26/16		
ROUTE	I-91	
3 of 20		ETE mileage: 18.0 to 27.0
TWN mileage: 18.0 to 27.0		