
Working to Get You The

Route Log and Progress Chart

			XIII		
Base Map		~~~~			
_					The second secon
4>			SHELBURNE		TT SOUTH
					BURLINGTON
		\sim			
1 in = 2,000 feet					
					A THE A T
Stick Diagram					
Town Center Stations (East)					
Stations (Feet)					
Primary Structures					
) Secondary Structures		E A V 114-8)		⊢	
Divided State Highway		PINE:STI(TH-E SEARS LN LAKESIDE AV		MAPLE ST KING ST	
State Highway Divided Town Highway					PINE ST
—— Town Highway		71078			
Streams (Hydraulic Structure Town Boundary	e)	FLYNNAV BIRCHCLFF PKWY	HOWARD ST MARBLE AV PINE PL	KILBURN ST MAPLE ST KING ST	
 · Village/UC Boundaries District Boundaries 		КСНСГП Р	Ю́Н М		
 - ○State/Town Highway Change 		۵			
 – – Divided Highway Limits – – Ghost Section Boundary 					
Federal Urban Area Limits			▶ → ·		φ
Scale: 1 INCH = 2000 FEE	T	0 ft 	4277 4963	5702 5702 6600 7075	7498
				1)	
T				35	
Travell Roady	way	36 40 36 39 36 40 36 39		35	
Road Widths Lane Co	ount	<	2	<u>├</u>	
B Subb	Base Dase				
	1				
Curves					
Grades					
(
Historic Projects					2
		1981: Unknown 1982: Unknown		1978: M 5000	(5)
\langle			0: Unknown		
Maintenance Garag	je				
Speed Zone					
Functional Class	1		4		
National Highway Syst	em				
Limited Access Highw	ay				
Traffic Counters		9	9	Q Q	
		D541	D444	D651 D171	
(2014	12600	12200	11500 5400	
	2014	12600	12200	11500 5400	
	2013	12400	12100	11000 5300	
	2011	12200	12000	10600 5100	
	2010	12000	11800	10100 5000	
	014				n
	014				
	013				
	011				
	010				

Historic Projects	Functional Class	Curves	Road Widths	AADT	Mileage by Functional Class By S	Mileage by Town By Sheet		
Unknown Eituminous Concrete Surface Treated	1 - Interstate 3 - Principal 5 - Major System Arterial Collector	Left (degrees) ─────────── Right	(ft)	(count)	5040 4 - Minor Arterial	1.420	BURLINGTON - S50400403	
Retreatment Bituminous Macadam Gravel		Right						
Resurface Cold Plane and Plant Mix	2 - Other 4 - Minor 6 - Minor Freeways and Arterial Collector							
Bituminous Mix Bituminous Concrete Reclaimed Base and	Expressways	Grades	Traffic Counters	Crash Locations				
Skinny Mix Concrete Bituminous Concrete	Speed Zones	grade up	9	Fatal Property Damage Only				
🔤 Bituminous Seal 🔽 Gravel	speed limit limit i limit 1 limit 2 1 1 1 1 1 1 1 1 1 1 1 1 1 1 1 1 1 1	(percent) grade down	(counter ID)	🔲 Injury 🗌 Unknown Crash Type				
Indicated plans available - http://vtransmap01.aot.state.vt.us/rp/dpr/Dlwebstore/	25 30 35 40 45 50 55 60 65				Pa	age Total Mileage: 1.420 mi		Pa

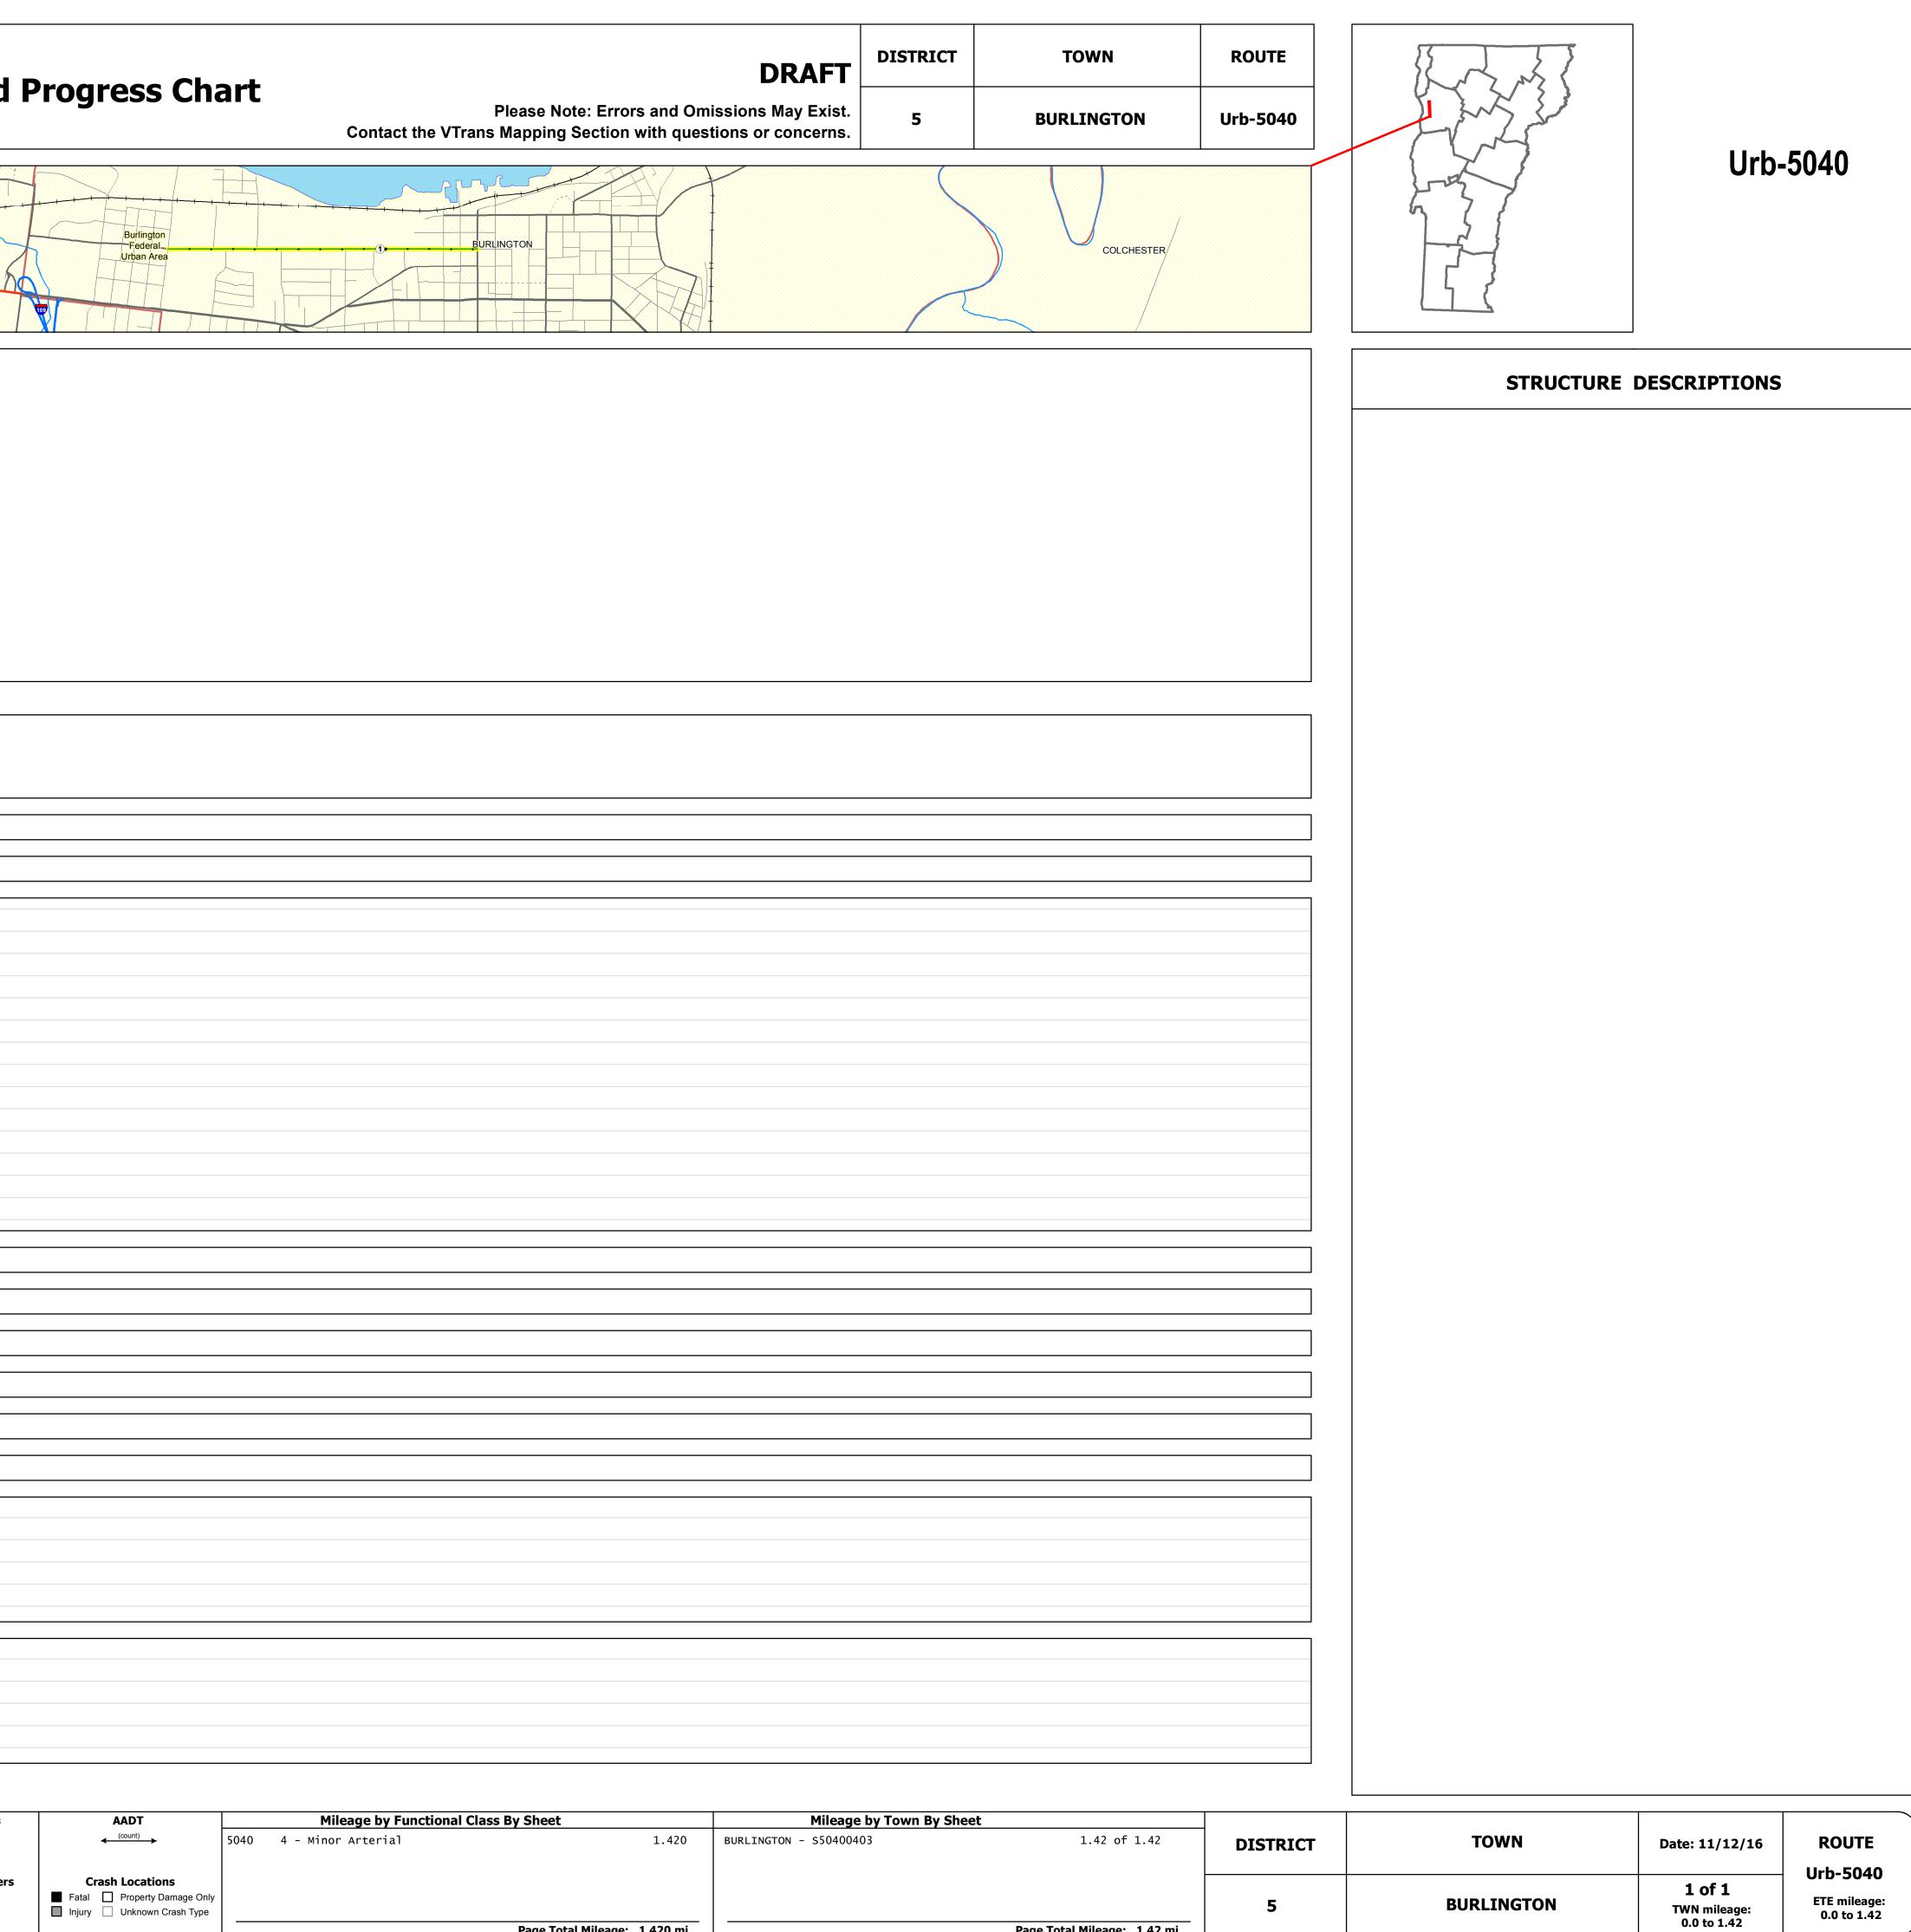



age Total Mileage: 1.42 mi