







Route Log and Progress Chart

DRAFT

Please Note: Errors and Omissions May Exist.
Contact the VTrans Mapping Section with questions or concerns.










DISTRICT	TOWN	ROUTE
8	ALBURGH	US-2

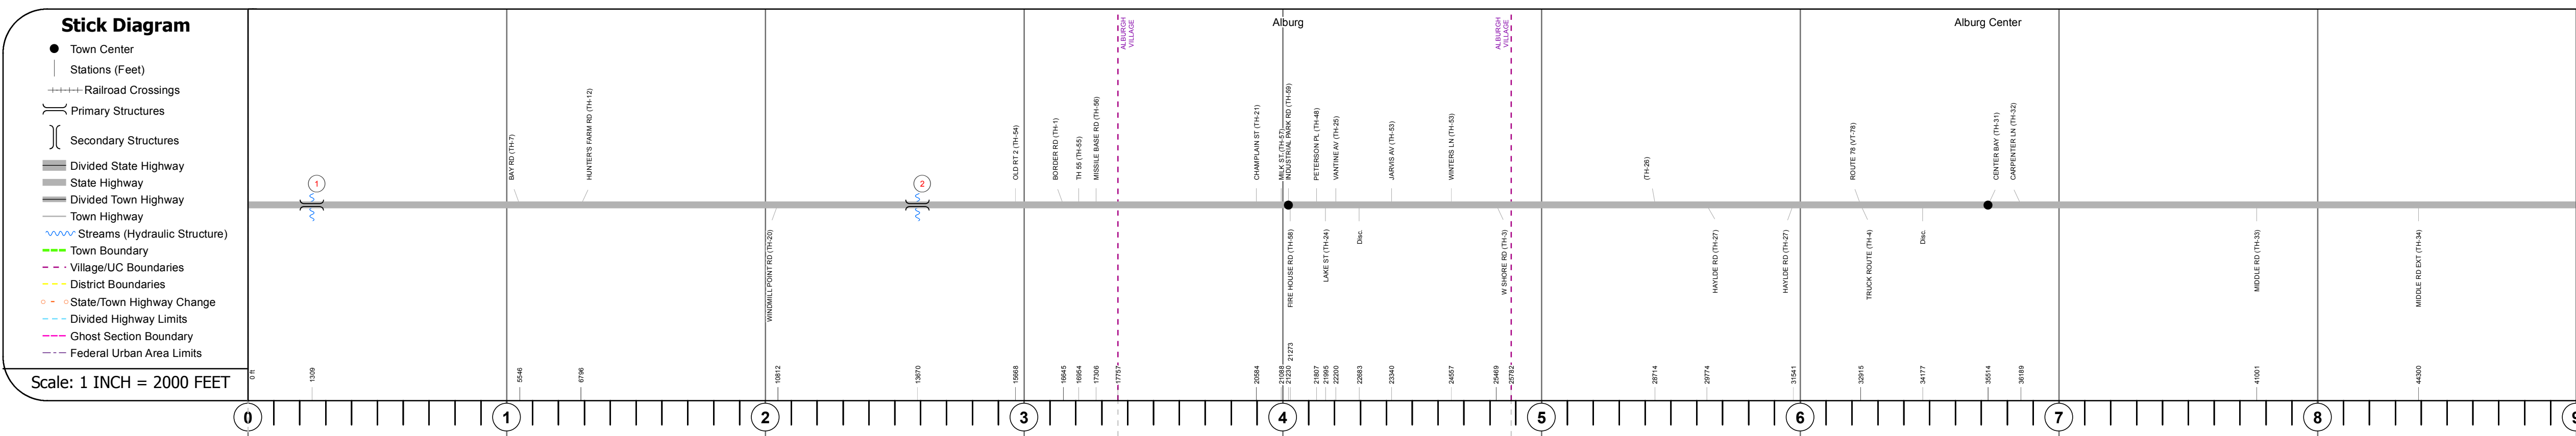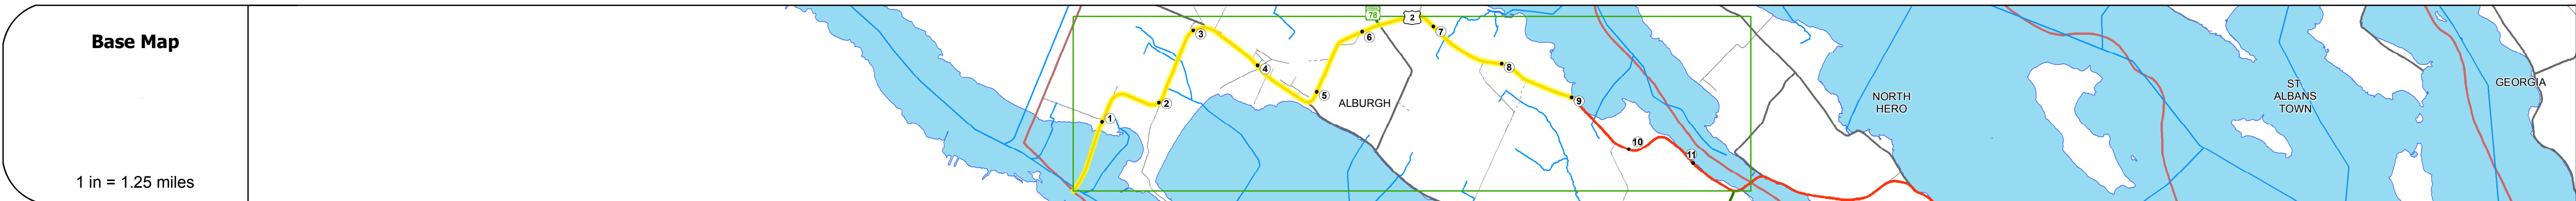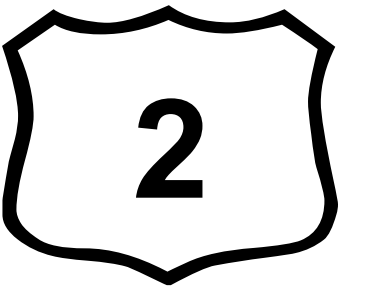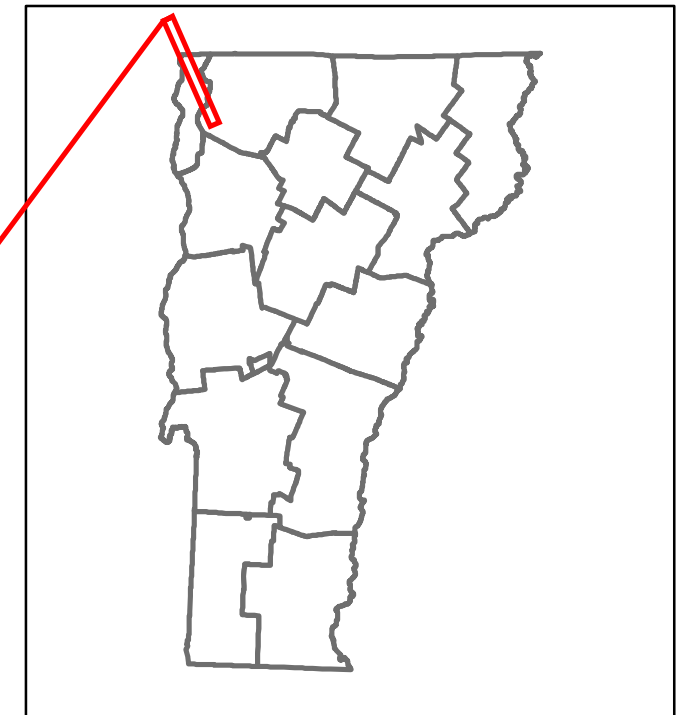


STRUCTURE DESCRIPTIONS

Bridge 1:
Stringer/multi-beam or girder - 1987
Structure No. 200028000107012
Length: 4052'
Width: 39.5'
Facility Carried: US 00002 ML
Bridge Type: 29 SPAN CONT GIRDER
Features Intersected: LAKE CHAMPLAIN
Surface: Bituminous
Maintenance/Ownership: State

Culvert 2:
Culvert - 1937
Structure No. 300028000207011
Length: 13'
Under Clearance: 3.0'
Facility Carried: US2
Bridge Type: RC BOX CULVERT
Features Intersected: BROOK
Maintenance: State

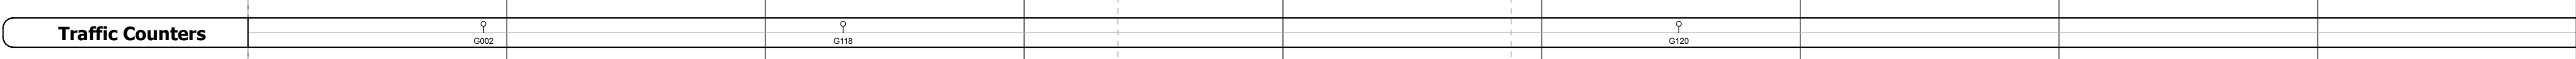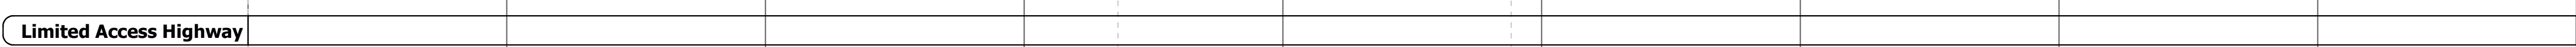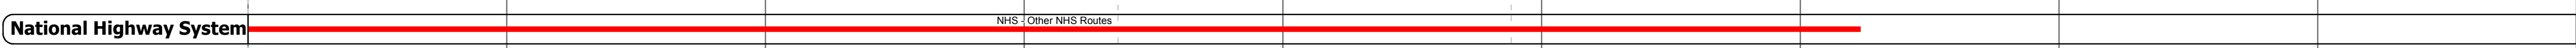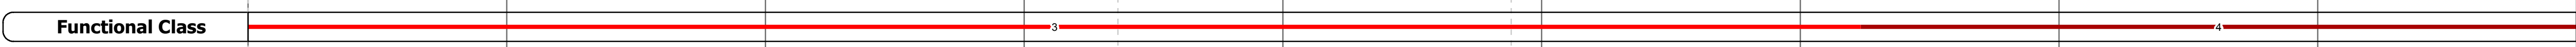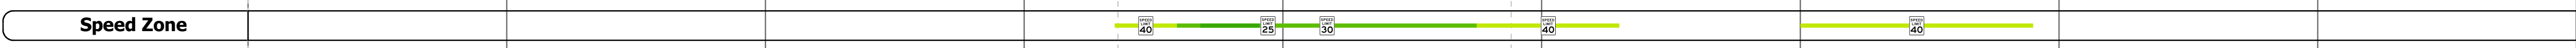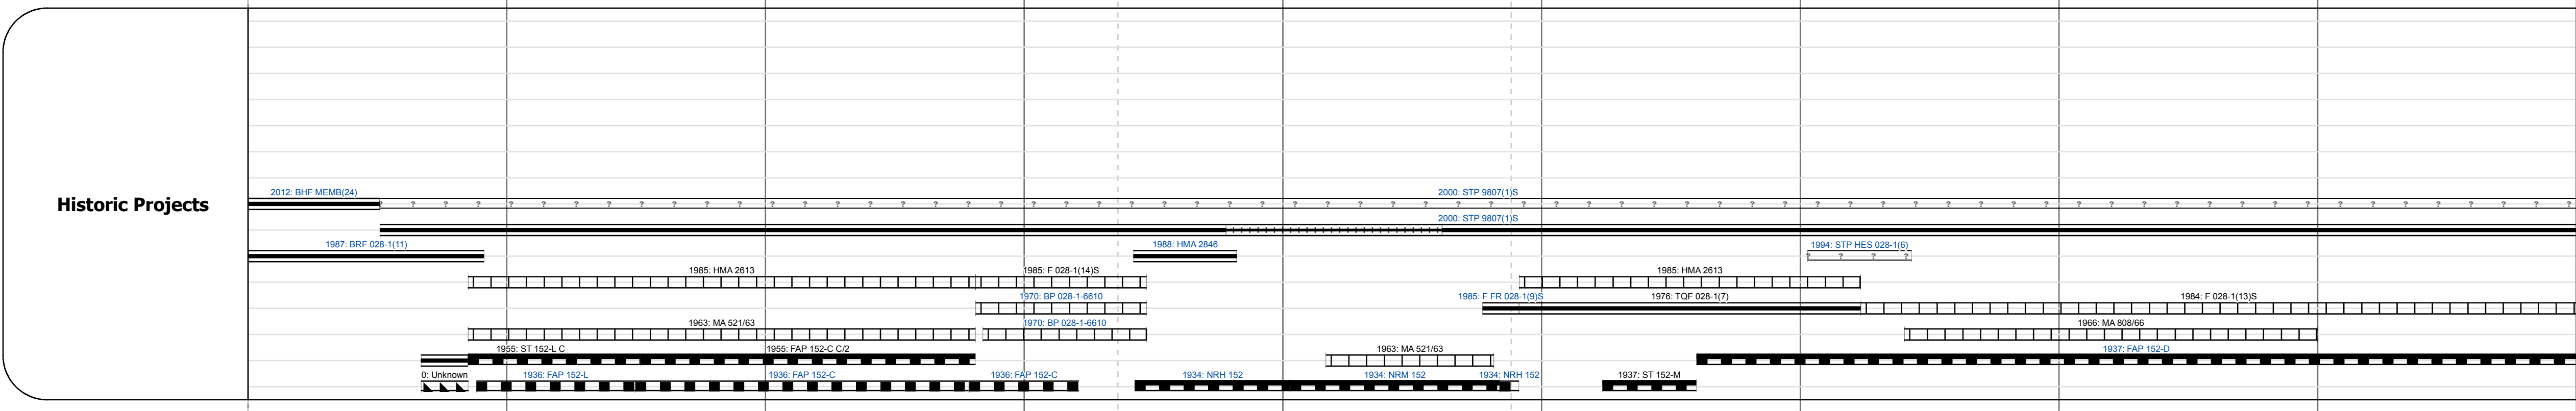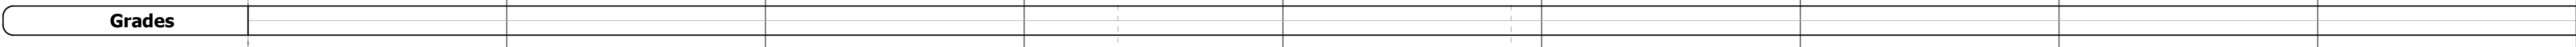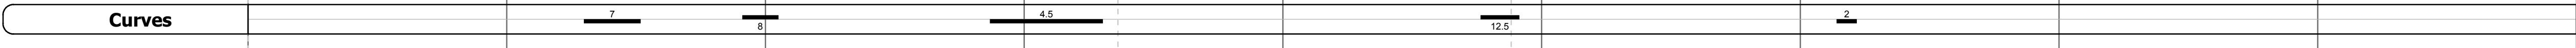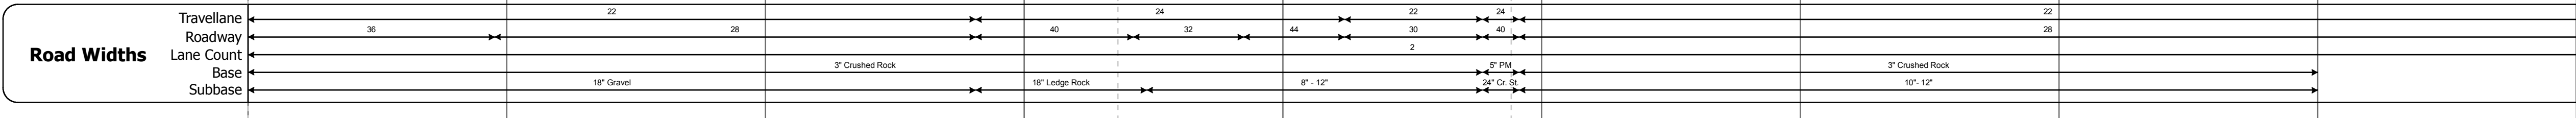

Year	Station 0+00	Station 1+00	Station 2+00	Station 3+00	Station 4+00	Station 5+00	Station 6+00	Station 7+00	Station 8+00
2014	4900	4900	4400	4600	5300	4900	1900	1800	1800
2013	4700	4700	4400	4600	5300	4900	1800	1800	1800
2012	4600	4600	4400	4600	5200	4900	1800	1800	1800
2011	4800	4800	4400	4600	5000	4500	2100	1800	1800
2010	4900	4900	4300	4600	4700	4100	2400	1800	1800

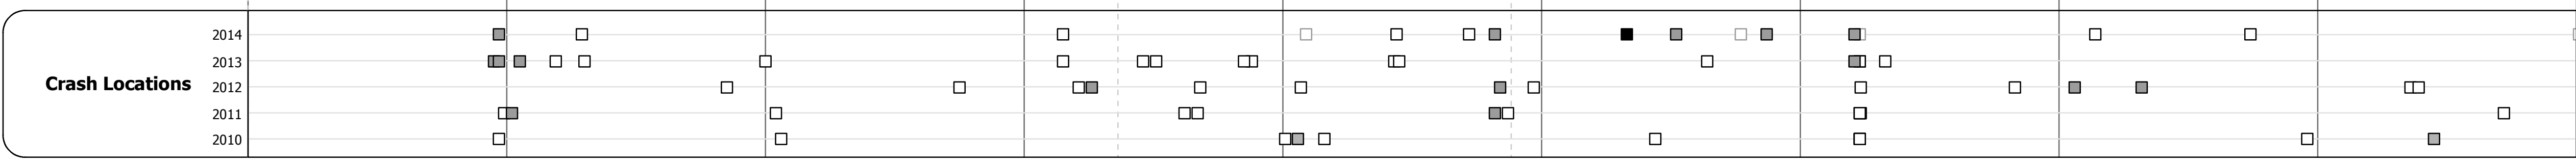

Historic Projects Unknown, Retreatment, Resurface, Bituminous Mix, Bituminous Seal, Bituminous Concrete, Surface Treated Gravel, Plant Mix, Reclaimed Base and Bituminous Concrete	Functional Class 1- Interstate System, 2- Other Freeways and Expressways, 3- Principal Arterial, 4- Minor Arterial, 5- Major Collector, 6- Minor Collector	Curves Left, Right	Road Widths (ft)	Traffic Counters (counter ID)	AADT (count)	Crash Locations Fatal, Property Damage Only, Injury, Unknown Crash Type	Mileage by Functional Class By Sheet 028-1 3 - Other Principal Arterial: 6.234 028-1 4 - Minor Arterial: 2.766	Mileage by Town By Sheet ALBURGH - U002-0701: 9.0 of 11.732	DISTRICT 8	TOWN ALBURGH	Date: 11/12/16	ROUTE US-2 ETE mileage: 0.0 to 9.0
Speed Zones 25, 30, 35, 40, 45, 50, 55, 60, 65						Page Total Mileage: 9.000 mi		Page Total Mileage: 9.0 mi		1 of 2 TWN mileage: 0.0 to 9.0		