











Route Log and Progress Chart

DRAFT

Please Note: Errors and Omissions May Exist.
Contact the VTrans Mapping Section with questions or concerns.

DISTRICT	TOWN	ROUTE
7	CABOT	US-2

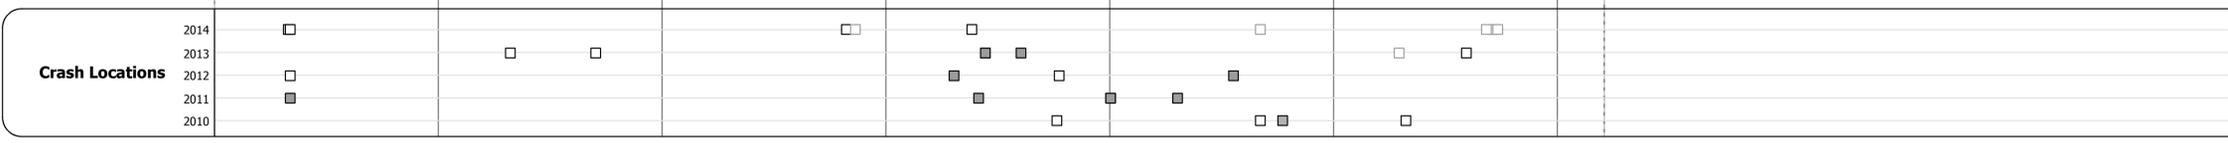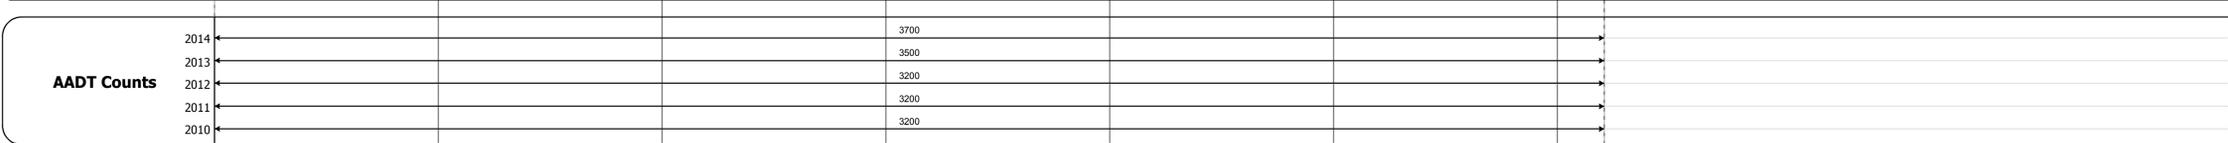 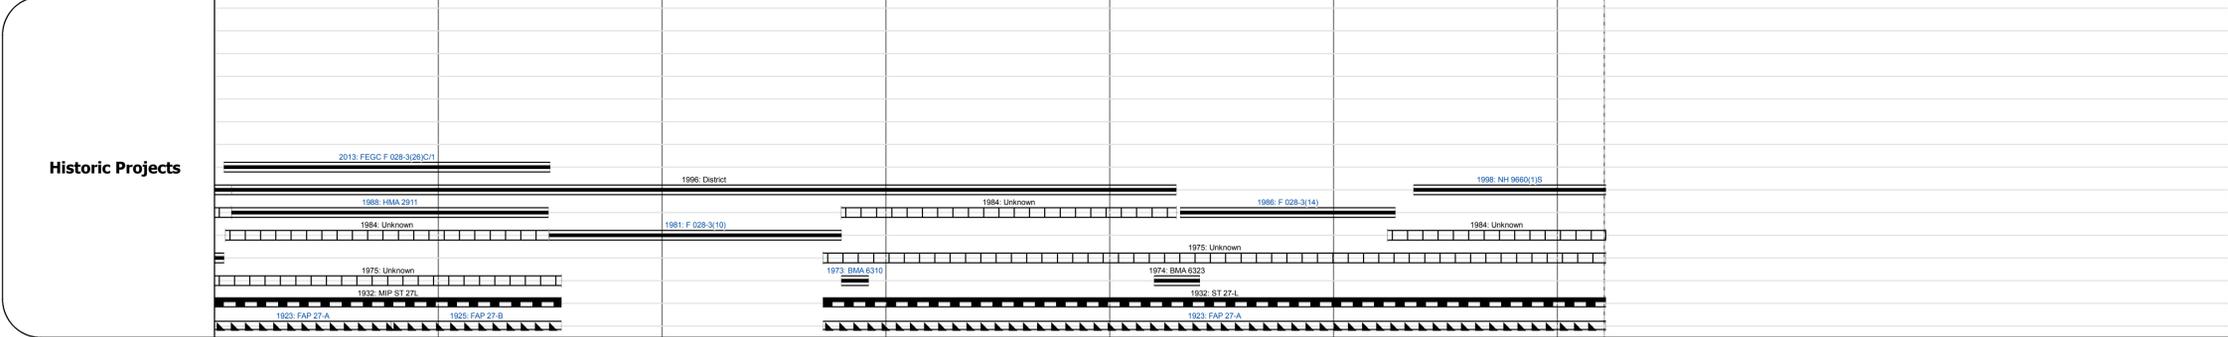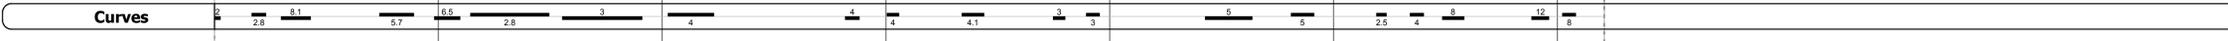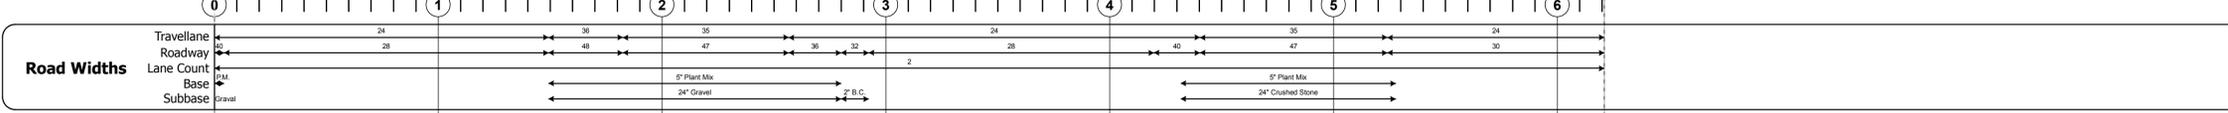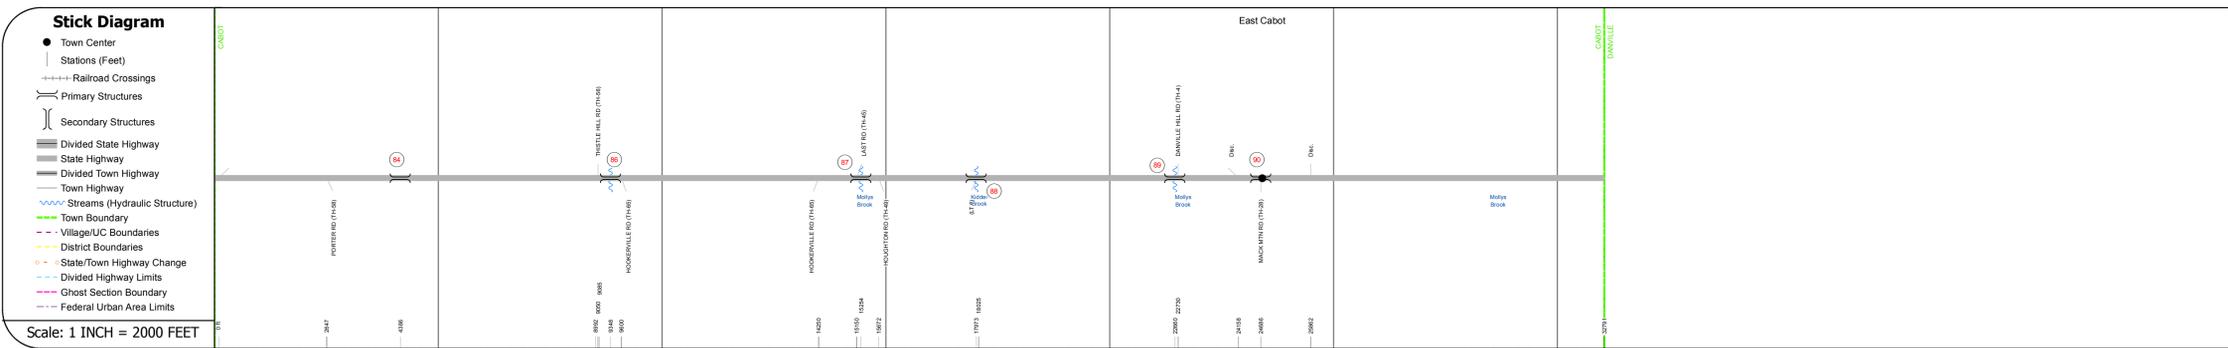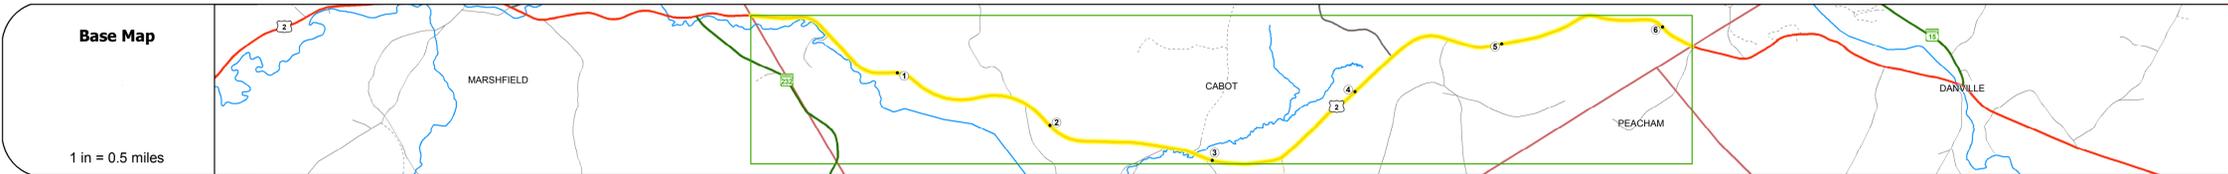

STRUCTURE DESCRIPTIONS

Culvert 84:
Culvert - 1923
Structure No. 300028008412041
Length: 7
Under Clearance: 6.0'
Facility Carried: US2
Bridge Type: TIMBER PENSTOCK
Features Intersected: HYDRO PENSTOCK
Maintenance: State

Culvert 86:
Culvert - 1980
Structure No. 300028008612041
Length: 7
Under Clearance: 7.0'
Facility Carried: US2
Bridge Type: C.G.M.P.P.
Features Intersected: BROOK
Maintenance: State

Bridge 87:
Slab - 1923
Structure No. 300028008712041
Length: 24'
Width: 29.0'
Facility Carried: US2
Bridge Type: CONCRETE SLAB
Features Intersected: MOLLYS BROOK
Surface: Bituminous
Maintenance: State

Bridge 88:
Truss - thru - 1923
Structure No. 200028008812042
Length: 59'
Width: 24.0'
Weight Limit: 0
Facility Carried: US 00002 ML
Bridge Type: TEMPORARY BRIDGE
Features Intersected: HOOKER BROOK
Maintenance/Ownership: State

Culvert 89:
Culvert - 1975
Structure No. 300028008912041
Length: 9
Under Clearance: 6.25'
Facility Carried: US2
Bridge Type: C.G.M.P.P.A.
Features Intersected: MOLLYS BROOK
Maintenance: State

Culvert 90:
Culvert - 1985
Structure No. 300028009012041
Length: 7
Under Clearance: 7.0'
Facility Carried: US2
Bridge Type: C.G.M.P.P.
Features Intersected: CATTLE PASS/BROOK
Maintenance: State

Historic Projects <ul style="list-style-type: none"> Unknown Retreatment Resurface Bituminous Mix Skinny Mix Bituminous Seal 	Functional Class <ul style="list-style-type: none"> 1 - Interstate System 2 - Other 3 - Principal Arterial 4 - Minor Arterial 5 - Major Collector 6 - Minor Collector 	Curves <ul style="list-style-type: none"> Left Right 	Road Widths <ul style="list-style-type: none"> Gravel Plant Mix Reclaimed Base and Expressways Concrete Gravel 	AADT <ul style="list-style-type: none"> Count 	Crash Locations <ul style="list-style-type: none"> Fatal Injury Property Damage Only Unknown Crash Type 	Mileage by Functional Class By Sheet 028-3 3 - Other Principal Arterial 6.210	Mileage by Town By Sheet CABOT - U002-1204 6.21 of 6.21	DISTRICT 7	TOWN CABOT	Date: 11/12/16	ROUTE US-2 ETE mileage: 95.035 to 101.245
Speed Zones 25 30 35 40 45 50 55 60 65						Page Total Mileage: 6.210 mi		Page Total Mileage: 6.21 mi		1 of 1 TOWN mileage: 0.0 to 6.21	