





Route Log and Progress Chart

DRAFT

Please Note: Errors and Omissions May Exist.
Contact the VTrans Mapping Section with questions or concerns.

DISTRICT	TOWN	ROUTE
9	BARTON	VT-58

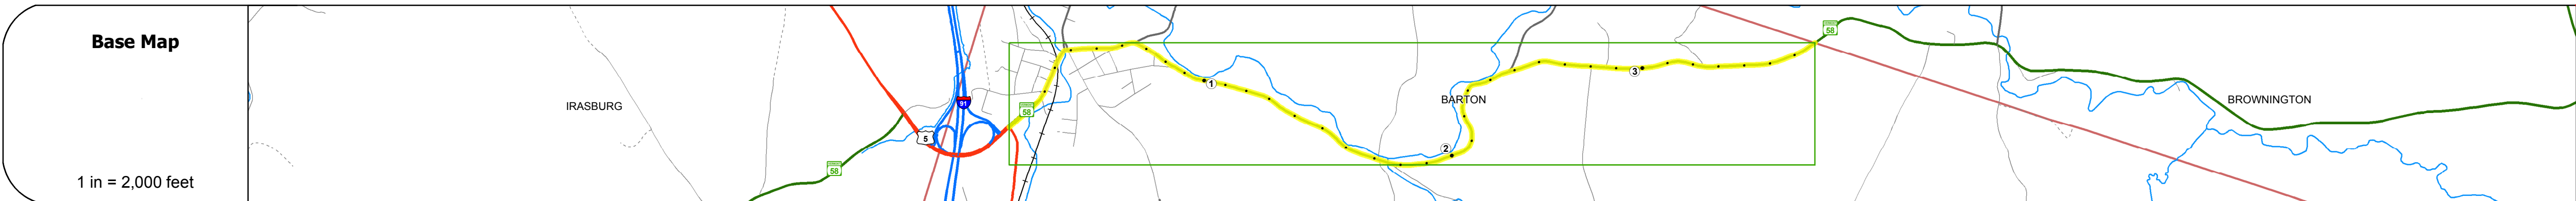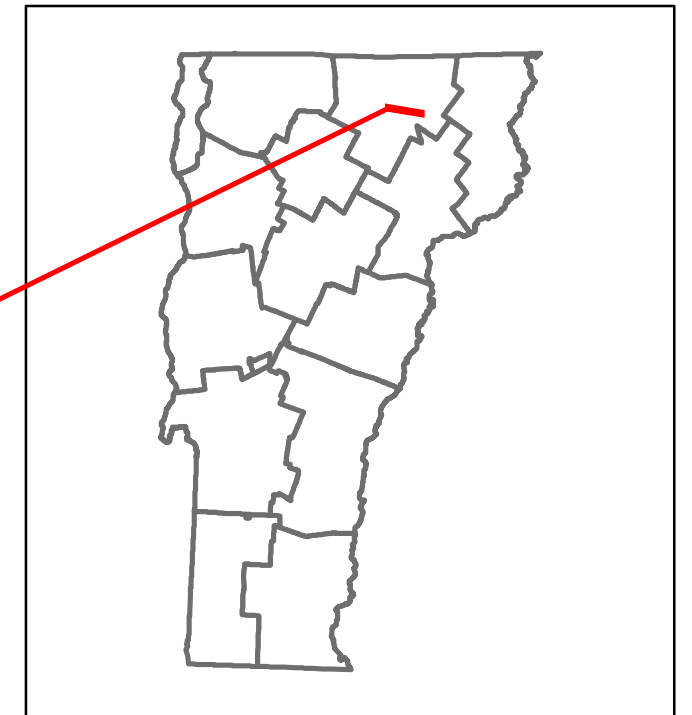

STRUCTURE DESCRIPTIONS

Bridge 10:
Tee Beam - 1933
Structure No. 200310001010022
Length: 46'
Width: 33.0'
Facility Carried: VT 00058 ML
Bridge Type: CONCRETE T-BEAM
Features Intersected: BARTON RIVER
Surface: Bituminous
Maintenance/Ownership: Town

Bridge 12:
Slab - 1933
Structure No. 300310001210021
Length: 12'
Width: 29.2'
Under Clearance: 5.0'
Facility Carried: VT58
Bridge Type: CONCRETE SLAB
Features Intersected: BROOK
Surface: Bituminous
Maintenance: State

Road Widths	Travellane Roadway Lane Count Base Subbase	14 13 22 31 25 20 45 40 30 40 31 27 36 30 25 26 27 C.V. Stone 24" Gravel 24214
--------------------	--	--

Curves	7.3 11 8 5 8 4 10 12 26 11 12 8 7 6
---------------	-------------------------------------

Grades	+5.0 +8.0 +6.0 +8.0 +6.0 +5.0
---------------	-------------------------------



Maintenance Garage	District 9 - Barton Garage
---------------------------	----------------------------

Speed Zone	40 40
-------------------	-------

Functional Class	5
-------------------------	---

National Highway System	
--------------------------------	--

Limited Access Highway	
-------------------------------	--

Traffic Counters	P205 P129
-------------------------	-----------

AADT Counts	2014: 5500, 4700, 3100, 2100, 1600, 1200 2013: 5400, 4600, 3000, 2000, 1500, 1300 2012: 5400, 4600, 3000, 2000, 1500, 1300 2011: 5400, 4200, 2700, 2000, 1500, 1300 2010: 5300, 3700, 2400, 2000, 1500, 1300
--------------------	--

Crash Locations	2014: 1 Fatal, 1 Property Damage Only 2013: 1 Injury, 1 Unknown Crash Type 2012: 1 Injury, 1 Unknown Crash Type 2011: 1 Injury, 1 Unknown Crash Type 2010: 1 Injury, 1 Unknown Crash Type
------------------------	---

Historic Projects <ul style="list-style-type: none"> Unknown Bituminous Concrete Retreatment Resurface Bituminous Mix Skinny Mix Bituminous Seal 	Functional Class <ul style="list-style-type: none"> 1 - Interstate System 2 - Other Freeways and Expressways 3 - Principal Arterial 4 - Minor Arterial 5 - Major Collector 6 - Minor Collector 	Curves <ul style="list-style-type: none"> Left Right 	Road Widths (ft) Traffic Counters (counter ID)	AADT (count)	Crash Locations <ul style="list-style-type: none"> Fatal Injury Property Damage Only Unknown Crash Type 	Mileage by Functional Class By Sheet 0310 5 - Major collector 3.693	Mileage by Town By Sheet BARTON - V058-1002 Ghost Section - (US-5, MM 10.775 to 10.477) 3.693 of 3.693	DISTRICT 9	TOWN BARTON	Date: 11/15/16	ROUTE VT-58 ETE mileage: 11.643 to 15.336
Page Total Mileage: 3.693 mi						Page Total Mileage: 3.693 mi					

For More Information Contact - Vermont Agency of Transportation, Policy, Planning and Intermodal Development Division - Mapping Section, 1 National Life Drive, Montpelier, VT 05633-5001 Telephone: 802-828-2600.