





Route Log and Progress Chart

DRAFT

Please Note: Errors and Omissions May Exist.
Contact the VTrans Mapping Section with questions or concerns.

DISTRICT	TOWN	ROUTE
9	MORGAN	VT-114

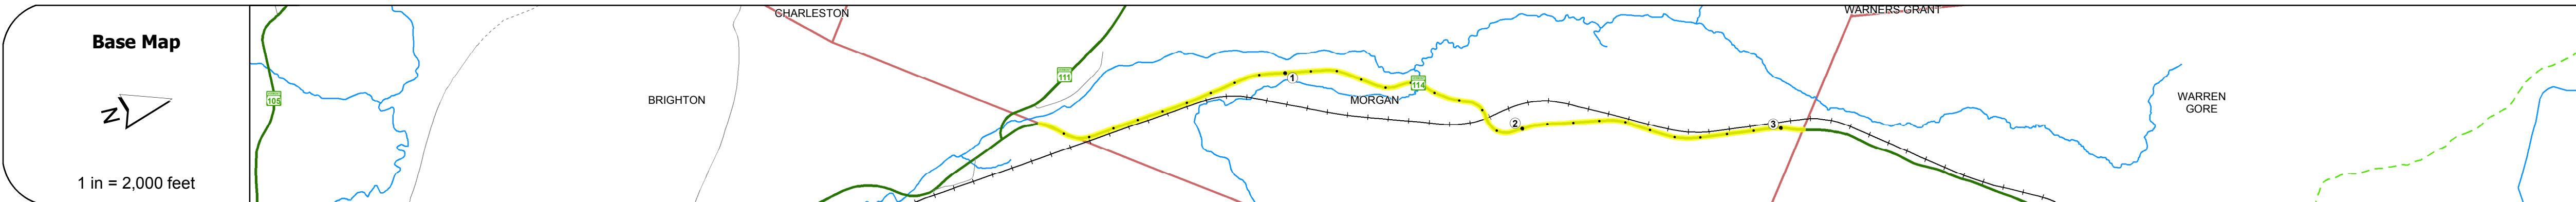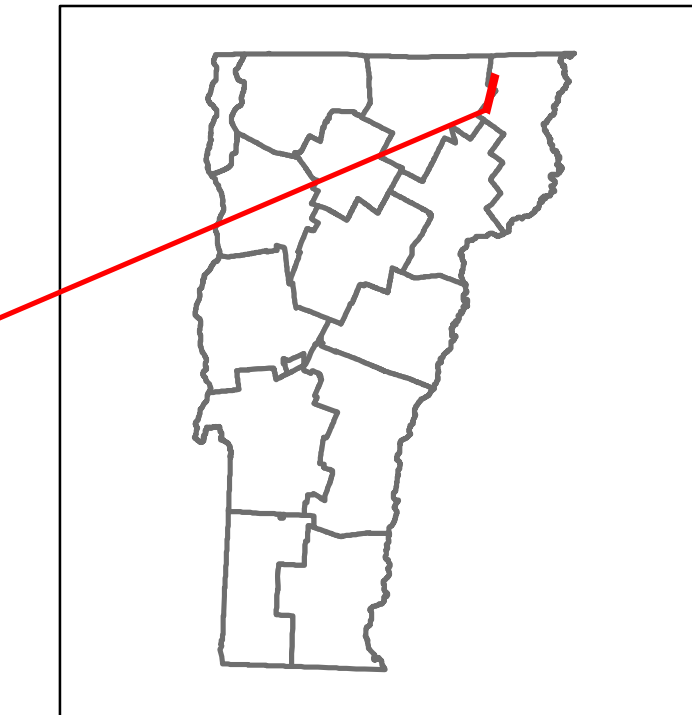

Travellane	22	20	22
Roadway	30	20	30
Lane Count		2	
Base		18"	
Subbase			

Curves	8.8	8.2	2.9	5.7	3.8	9.1	11.5	4.4	14.3	13.3	3.8	4.1	4.1	3.8	3.8
--------	-----	-----	-----	-----	-----	-----	------	-----	------	------	-----	-----	-----	-----	-----

Grades	+8.0														
--------	------	--	--	--	--	--	--	--	--	--	--	--	--	--	--



Maintenance Garage District 9 - Brighton Garage

Speed Zone

Functional Class 5

National Highway System

Limited Access Highway

Traffic Counters

2014	560
2013	540
2012	520
2011	580
2010	640

2014	
2013	
2012	
2011	
2010	

STRUCTURE DESCRIPTIONS

Culvert 30:
Culvert - 1950
Structure No. 300321003010141
Length: 6'
Under Clearance: 6.0'
Facility Carried: VT114
Bridge Type: ACCGMP
Features Intersected: SWAMP DRAINAGE
Maintenance: State

Bridge 31:
Stringer/multi-beam or girder - 1916
Structure No. 200321003110142
Length: 32'
Height: 0.0'
Facility Carried: RAILROAD
Bridge Type: CONG ENCASED STL BM
Features Intersected: ST. L + A RR OVER VT 114

Culvert 33:
Culvert - 1950
Structure No. 300321003310141
Length: 6'
Under Clearance: 6.0'
Facility Carried: VT114
Bridge Type: ACCGMP
Features Intersected: BROOK
Maintenance: State

Culvert 35:
Culvert - 1972
Structure No. 300321003510141
Length: 12'
Under Clearance: 8.0'
Facility Carried: VT114
Bridge Type: CGMPPA
Features Intersected: SUCKER BROOK
Maintenance: State

Historic Projects Unknown, Retreatment, Resurface, Bituminous Mix, Skinny Mix, Bituminous Seal Bituminous Concrete, Surface Treated Gravel, Cold Plane and Bituminous Concrete, Reclaimed Base and Bituminous Concrete, Concrete, Gravel, Plant Mix	Functional Class 1- Interstate System, 2- Other Freeways and Expressways, 3- Principal Arterial, 4- Minor Arterial, 5- Major Collector, 6- Minor Collector	Curves Left, Right, Grades: grade up, grade down	Road Widths Traffic Counters (counter ID)	AADT Crash Locations: Fatal, Property Damage Only, Injury, Unknown Crash Type	Mileage by Functional Class By Sheet 0321 5 - Major collector 3.082	Mileage by Town By Sheet MORGAN - V114-1014 3.082 of 3.082	DISTRICT 9	TOWN MORGAN	Date: 11/15/16	ROUTE VT-114 ETE mileage: 23,899 to 26,981
					Page Total Mileage: 3.082 mi					

For More Information Contact - Vermont Agency of Transportation, Policy, Planning and Intermodal Development Division - Mapping Section, 1 National Life Drive, Montpelier, VT 05633-5001 Telephone: 802-828-2600.