


DISTRICT	TOWN	ROUTE
7	BRADFORD, NEWBURY	I-91

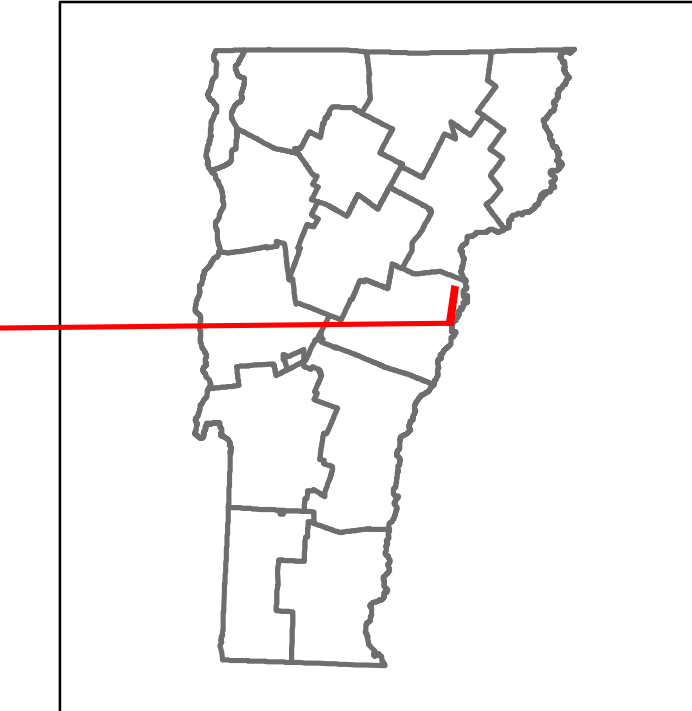

Stationing	9	100	101	102	103	104	105	106	107	108
Travellane										
Roadway										
Lane Count										
Base										
Subbase										

Stationing	9	100	101	102	103	104	105	106	107	108
Curves										

Stationing	9	100	101	102	103	104	105	106	107	108
Grades										

Stationing	9	100	101	102	103	104	105	106	107	108
Historic Projects										
Maintenance Garage										
Speed Zone										
Functional Class										
National Highway System										
Limited Access Highway										
Traffic Counters										
Customer Service Level										

Stationing	9	100	101	102	103	104	105	106	107	108
Maintenance Garage										

Stationing	9	100	101	102	103	104	105	106	107	108
Speed Zone										

Stationing	9	100	101	102	103	104	105	106	107	108
Functional Class										


Stationing	9	100	101	102	103	104	105	106	107	108
National Highway System										

Stationing	9	100	101	102	103	104	105	106	107	108
Limited Access Highway										

Stationing	9	100	101	102	103	104	105	106	107	108
Traffic Counters										

Stationing	9	100	101	102	103	104	105	106	107	108
Customer Service Level										

Year	2016	2015	2014	2013	2012
ADT Counts	6400	6300	6000	5800	5500

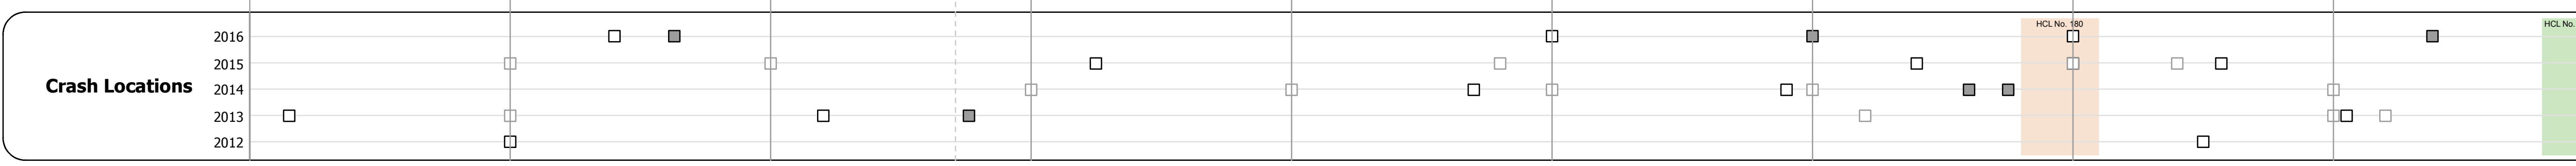

STRUCTURE DESCRIPTIONS

- Culvert 61-2:**
Culvert - 1972
Structure No. 30009161-209011
Length: 7'
Under Clearance: 8.0'
Facility Carried: I91
Structure Type: CGMPP
Features Intersected: BROOK
Maintenance: State
- Bridge 62N:**
Stringer/multi-beam or girder - 1973
Structure No. 200901D62N09011
Length: 132'
Facility Carried: TR 03
Structure Type: WELDED PLATE GIRDER
Features Intersected: I 91 UNDER TH NO 3
- Culvert 62-1:**
Culvert - 1972
Structure No. 30009162-109011
Length: 17'
Under Clearance: 8.0'
Facility Carried: I91
Structure Type: R C BOX
Features Intersected: ROARING BROOK
Maintenance: State
- Culvert 62-3N:**
Culvert - 1974
Structure No. 300091623N09071
Length: 10'
Under Clearance: 10.0'
Facility Carried: I91
Structure Type: C.G.M.P.P.
Features Intersected: HALLS BROOK
Maintenance: State
- Bridge 63N:**
Stringer/multi-beam or girder - 1973
Structure No. 200091063N09072
Length: 105'
Width: 39.5'
Under Clearance: 14.17'
Facility Carried: I 91 ML
Structure Type: WELDED PLATE GIRDER
Features Intersected: I 91 OVER TH NO 1
Surface: Bituminous
Maintenance/Ownership: State
- Culvert 63-1N:**
Culvert - 1973
Structure No. 300091631N09071
Length: 18'
Under Clearance: 12.0'
Facility Carried: I91
Structure Type: C.G.M.P.A.
Features Intersected: PEACH BROOK
Maintenance: State
- Bridge 64N:**
Stringer/multi-beam or girder - 1973
Structure No. 200091064N09072
Length: 98'
Width: 36.6'
Under Clearance: 14.67'
Facility Carried: I 91 ML
Structure Type: WELDED PLATE GIRDER
Features Intersected: I 91 OVER TH NO 4
Surface: Bituminous
Maintenance/Ownership: State

Historic Projects <ul style="list-style-type: none"> Unknown Bituminous Concrete Retreatment Resurface Bituminous Mix Skinny Mix Bituminous Seal 	Functional Class <ul style="list-style-type: none"> 1 - Interstate System 2 - Other Freeways and Expressways 3 - Principal Arterial 4 - Minor Arterial 5 - Major Collector 6 - Minor Collector 	Curves <ul style="list-style-type: none"> Left (segreg) Right 	Road Widths <ul style="list-style-type: none"> (ft) 	Crash Locations <ul style="list-style-type: none"> Fatal Injury Property Damage Only Unknown Crash Type 	Mileage by Functional Class By Sheet 91-2 1 - Interstate 9.000 Page Total Mileage: 9.000 mi	Mileage by Town By Sheet ETE - I091-0000 9.0 of 177.432 Page Total Mileage: 9.0 mi	DISTRICT 7	TOWN BRADFORD, NEWBURY	Date: 11/03/17 12 of 20 TWN mileage: 99.0 to 108.0	ROUTE I-91 ETE mileage: 99.0 to 108.0
---	--	---	--	---	---	--	----------------------	----------------------------------	---	---