

## **Route Log and Progress Chart**

1 - 100 301 - 400

101 - 200 401 - 800

**DRAFT** Please Note: Errors and Omissions May Exist. Contact the VTrans Mapping Section with questions or concerns.

**DISTRICT TOWN ROUTE MANCHESTER** Maj-0119

Page Total Mileage: 3.44 mi



Maj-0119

1 of 1


TWN mileage:

0.0 to 3.44

**MANCHESTER** 

ETE mileage:

0.0 to 3.44

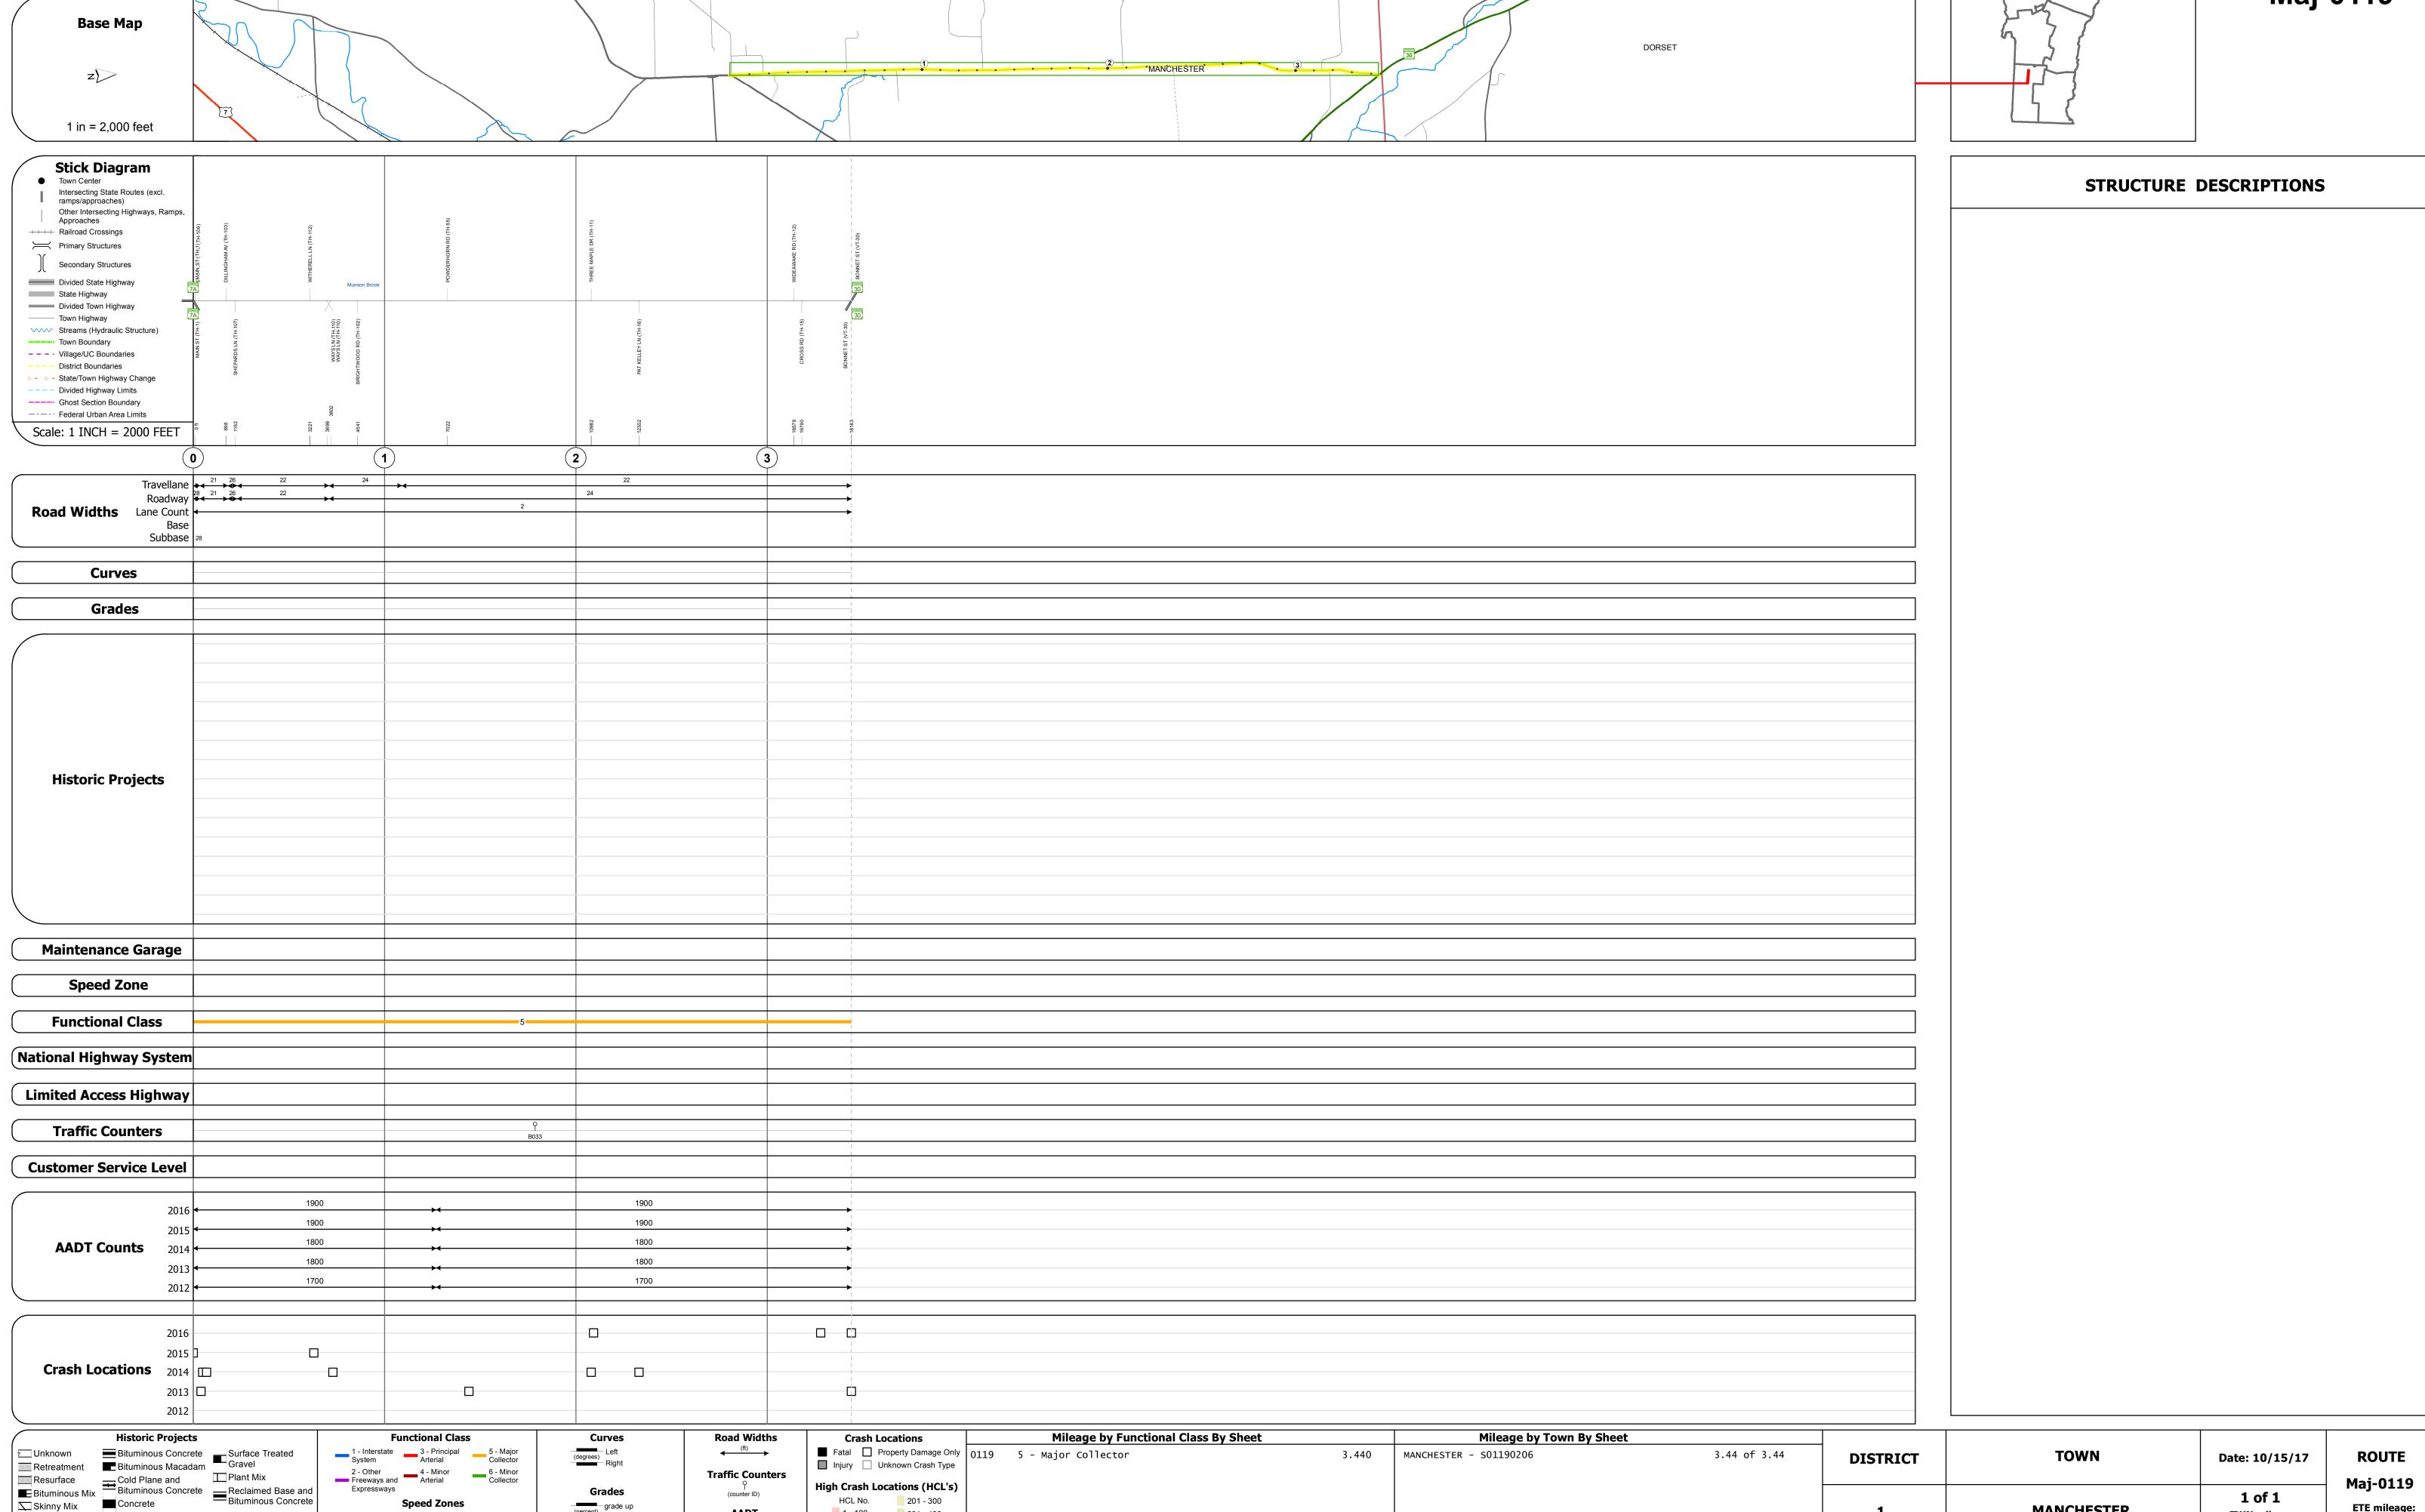

Page Total Mileage: 3.440 mi

Skinny Mix Concrete