


## **Route Log and Progress Chart**

1 - 100 301 - 400

**DRAFT** Please Note: Errors and Omissions May Exist. Contact the VTrans Mapping Section with questions or concerns.

**DISTRICT TOWN ROUTE PUTNEY** Maj-0129

Page Total Mileage: 3.48 mi

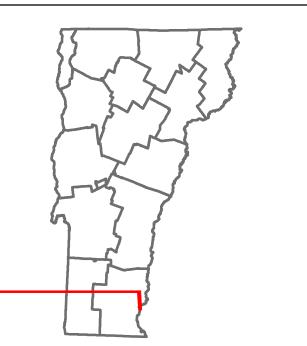

Maj-0129

1 of 1


TWN mileage:

0.0 to 3.48

**PUTNEY** 

ETE mileage:

0.0 to 3.48

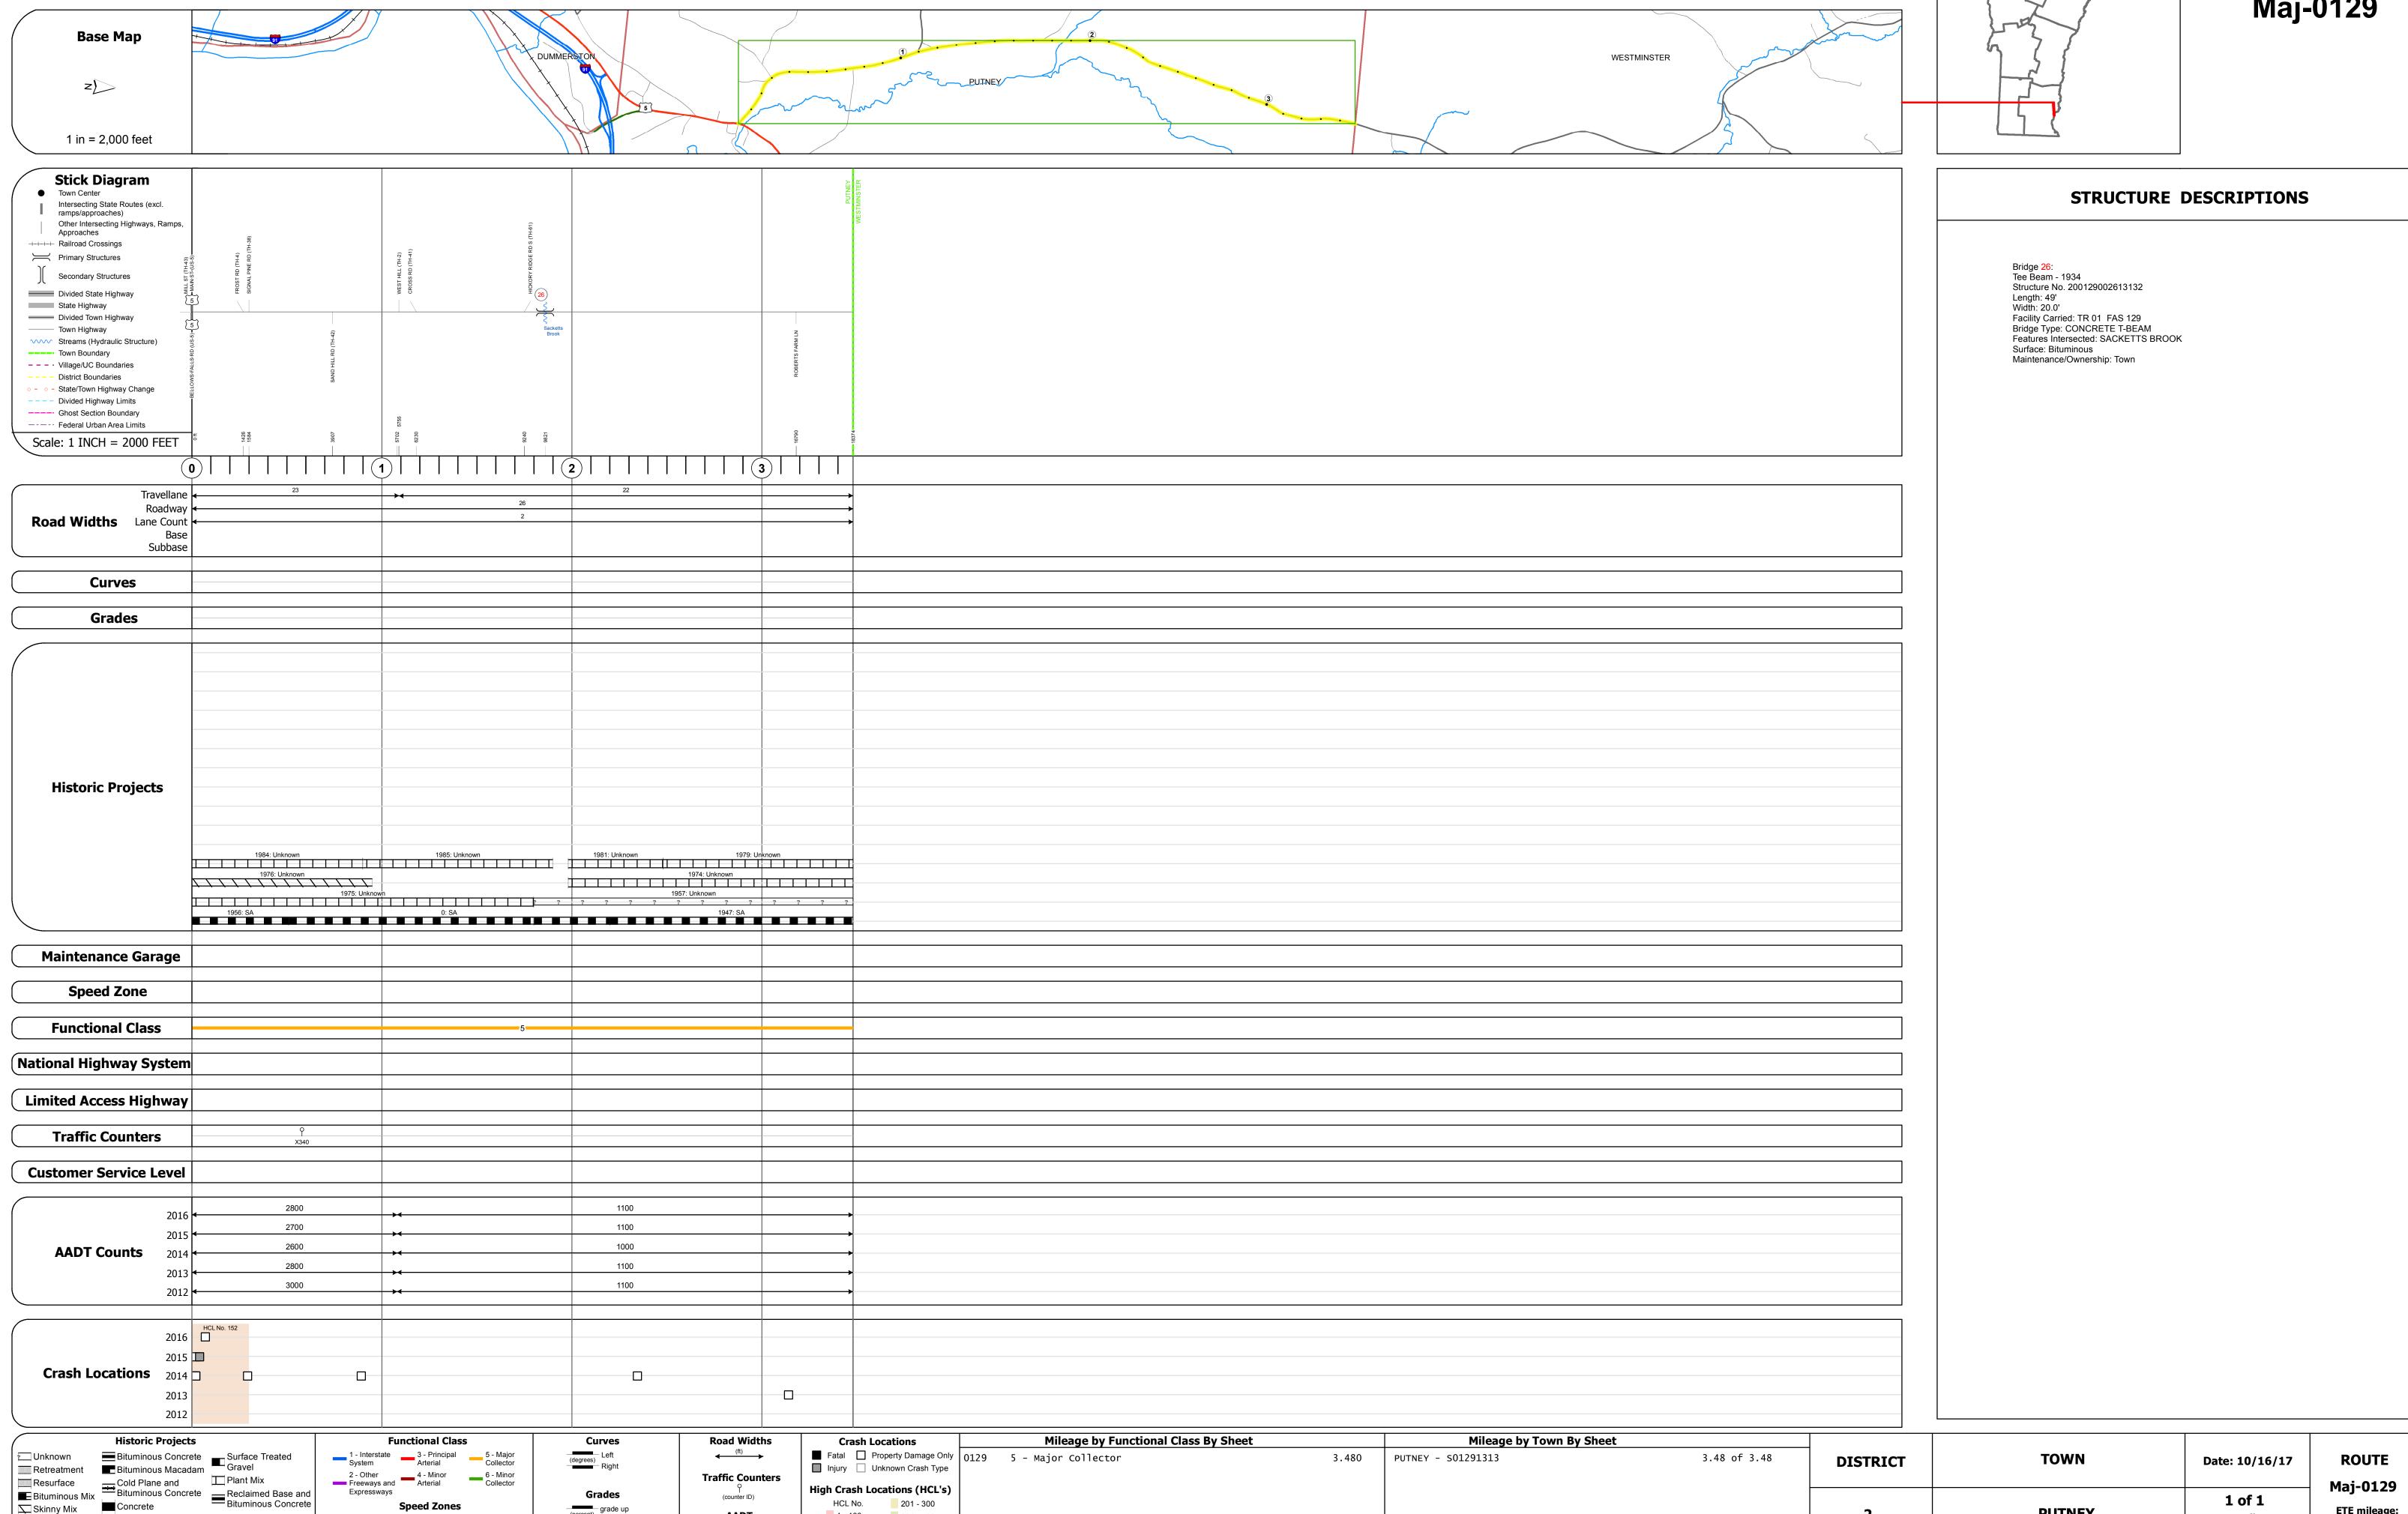

Page Total Mileage: 3.480 mi

Skinny Mix Concrete

⊡∷ Bituminous Seal **L** Gravel