




Route Log and Progress Chart



DRAFT

Please Note: Errors and Omissions May Exist.
Contact the VTrans Mapping Section with questions or concerns.

DISTRICT	TOWN	ROUTE
7	SHEFFIELD	Min-0758

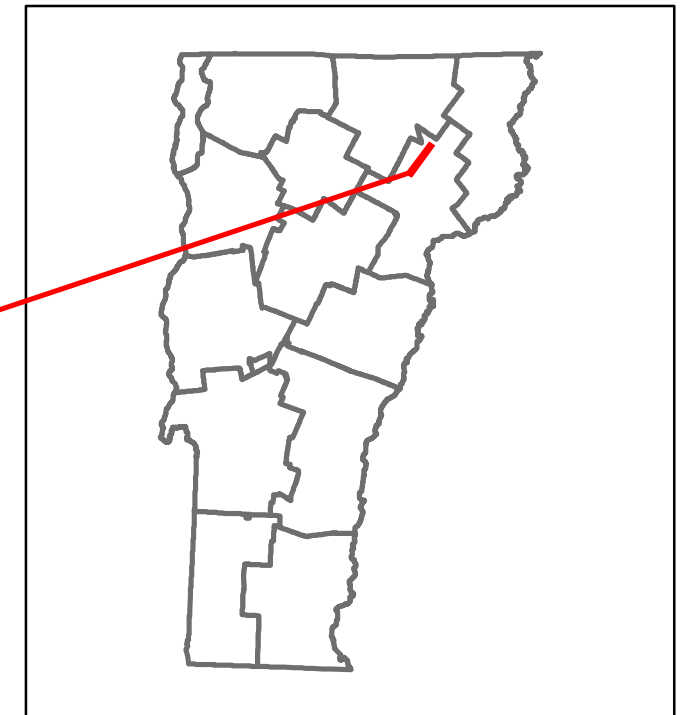

Min-0758

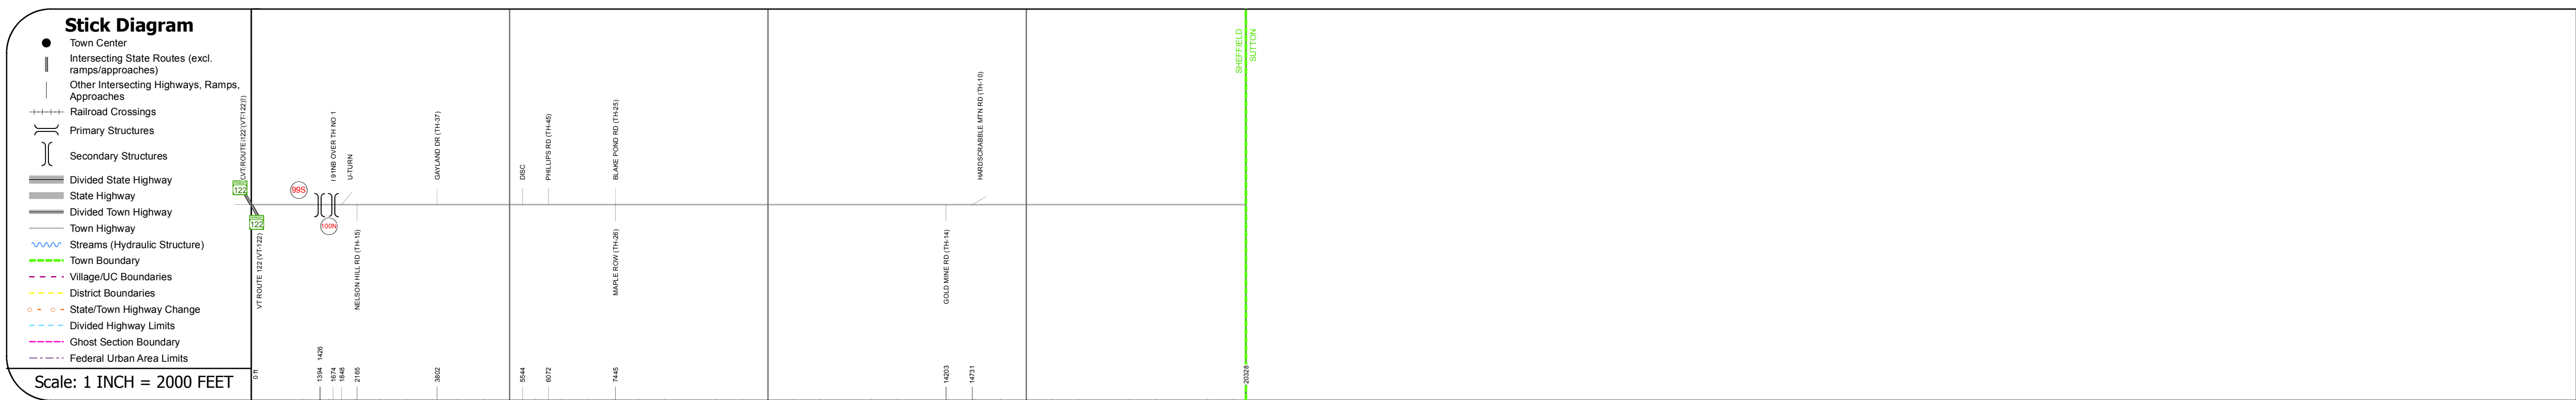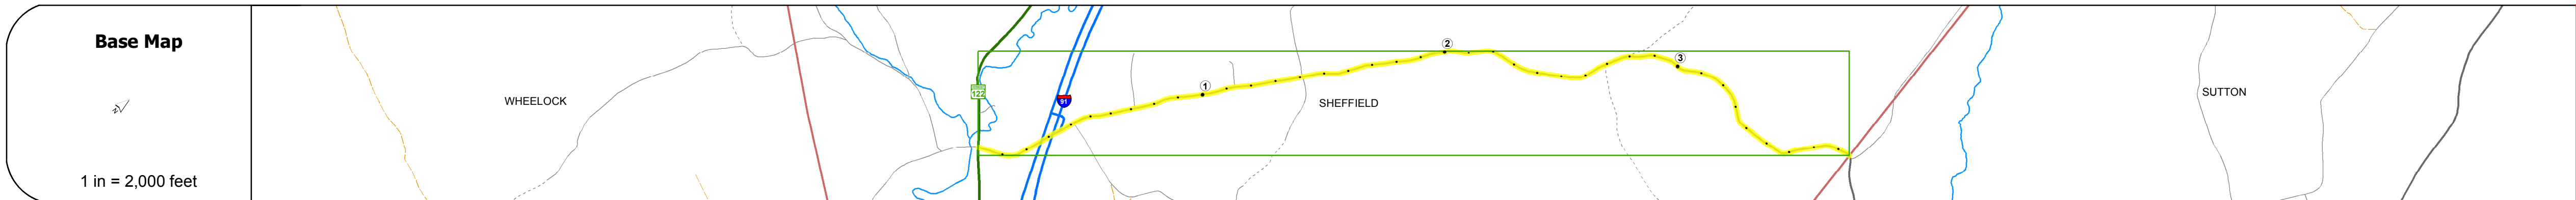

STRUCTURE DESCRIPTIONS

Bridge 99S:
Stringer/multi-beam or girder - 1972
Structure No. 200091099S03122
Length: 137'
Width: 39.2'
Under Clearance: 13.83'
Facility Carried: 1 00091 ML
Bridge Type: 3 SP CONT ROLLED BM
Features Intersected: 1 915B OVER TH NO 1
Surface: Bituminous
Maintenance/Ownership: State

Bridge 100N:
Stringer/multi-beam or girder - 1972
Structure No. 200091100N03122
Length: 145'
Width: 39.2'
Under Clearance: 13.67'
Facility Carried: 1 00091 ML
Bridge Type: 3 SP CONT ROLLED BM
Features Intersected: 1 91NB OVER TH NO 1
Surface: Bituminous
Maintenance/Ownership: State

Road Widths	Travellane	20
Roadway	20	
Lane Count	2	
Base		
Subbase		

Curves	
---------------	--

Grades	
---------------	--

Historic Projects	
--------------------------	--

Maintenance Garage	
---------------------------	--

Speed Zone	
-------------------	--

Functional Class	6
-------------------------	---

National Highway System	
--------------------------------	--

Limited Access Highway	
-------------------------------	--

Traffic Counters	
-------------------------	--

Customer Service Level	
-------------------------------	--

AADT Counts	2016	
	2015	
	2014	
	2013	
	2012	

Crash Locations	2016	
	2015	
	2014	
	2013	
	2012	

Historic Projects Unknown, Retreatment, Resurface, Bituminous Mix, Skiny Mix, Bituminous Seal, Bituminous Concrete, Surface Treated Gravel, Plant Mix, Reclaimed Base and Bituminous Concrete	Functional Class 1- Interstate System, 2- Other Freeways and Expressways, 3- Principal Arterial, 4- Minor Arterial, 5- Major Collector, 6- Minor Collector	Curves Left (degrees), Right, Grades: grade up, grade down	Road Widths (ft), Traffic Counters (counter ID), AADT (count)	Crash Locations Fatal, Injury, Property Damage Only, Unknown Crash Type, High Crash Locations (HCL's)	Mileage by Functional Class By Sheet 0758 6 - minor collector 3.850	Mileage by Town By Sheet SHEFFIELD - S07580312 3.85 of 3.85	DISTRICT 7	TOWN SHEFFIELD	Date: 10/18/17	ROUTE Min-0758
					Page Total Mileage: 3.850 mi	Page Total Mileage: 3.85 mi				