




Route Log and Progress Chart


DRAFT

Please Note: Errors and Omissions May Exist.
Contact the VTrans Mapping Section with questions or concerns.

DISTRICT	TOWN	ROUTE
3	RUTLAND TOWN	Urb-3201

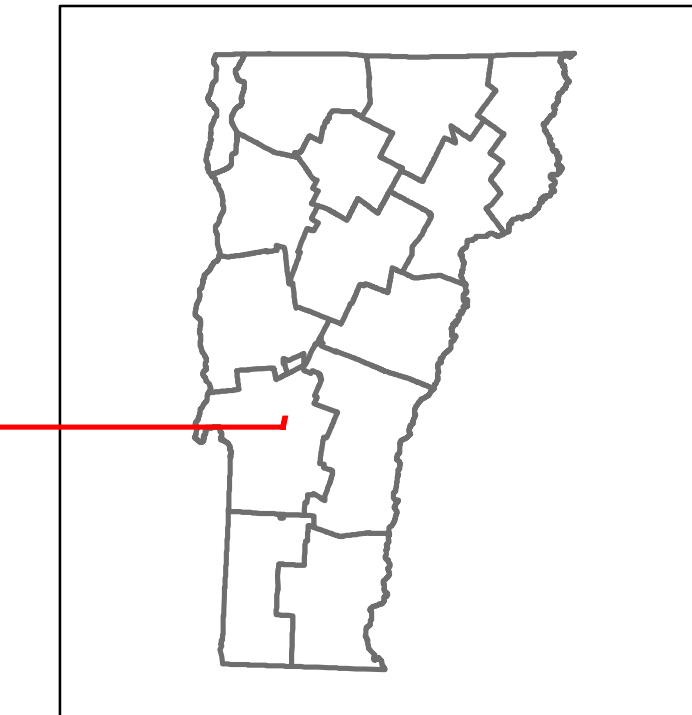

Urb-3201

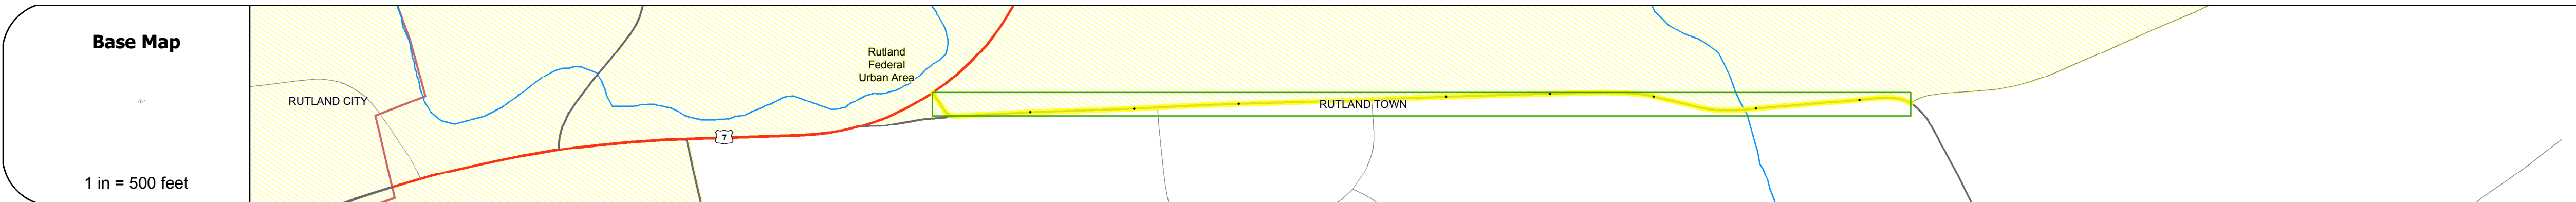

STRUCTURE DESCRIPTIONS
<p>Bridge 5: Stringer/multi-beam or girder - 1993 Structure No: 200165000511202 Length: 136' Width: 28.4' Weight Limit: 0 Facility Carried: TR 01 FAS 165 Bridge Type: WELDED PLATE GIRDER Features Intersected: EAST CREEK Surface: Bituminous Maintenance/Ownership: Town</p>

Road Widths	Travellane	Roadway	Lane Count	Base	Subbase
	22	22	20	20	20
	21	21	21	21	21
	22	22	20	20	20
	28	28	28	28	28
	22	22	22	22	22
	29	29	29	29	29
	29	29	29	29	29

Curves
8

Grades

Historic Projects
1993 BRSS -0.182(1)

Maintenance Garage

Speed Zone

Functional Class
4

National Highway System

Limited Access Highway

Traffic Counters
R197

Customer Service Level

AA DT Counts	Year	Count
	2016	2700
	2015	2700
	2014	2700
	2013	2700
	2012	2800

Crash Locations	Year	Count
	2016	0
	2015	0
	2014	0
	2013	0
	2012	0

Historic Projects Unknown, Retreatment, Resurface, Bituminous Mix, Skinny Mix, Bituminous Seal, Bituminous Concrete, Cold Plane and Bituminous Concrete, Concrete, Surface Treated Gravel, Plant Mix, Reclaimed Base and Bituminous Concrete	Functional Class 1 - Interstate System, 2 - Other Freeways and Expressways, 3 - Principal Arterial, 4 - Minor Arterial, 5 - Major Collector, 6 - Minor Collector	Curves Left (segress), Right, Grades: grade up, grade down	Road Widths Traffic Counters (counter ID), AADT (count)	Crash Locations Fatal, Injury, Property Damage Only, Unknown Crash Type, High Crash Locations (HCL's): 1-100, 101-200, 201-300, 301-400, 401-800	Mileage by Functional Class By Sheet 3201 4 - minor Arterial 0.950 Page Total Mileage: 0.950 mi	Mileage by Town By Sheet RUTLAND TOWN - S32011120 0.95 of 0.95 Page Total Mileage: 0.95 mi	DISTRICT 3	TOWN RUTLAND TOWN	Date: 10/27/17	ROUTE Urb-3201 ETE mileage: 0.0 to 0.95
--	--	--	---	--	---	--	----------------------	-----------------------------	-----------------------	--