



DISTRICT	TOWN	ROUTE
3	RUTLAND TOWN	Urb-3206

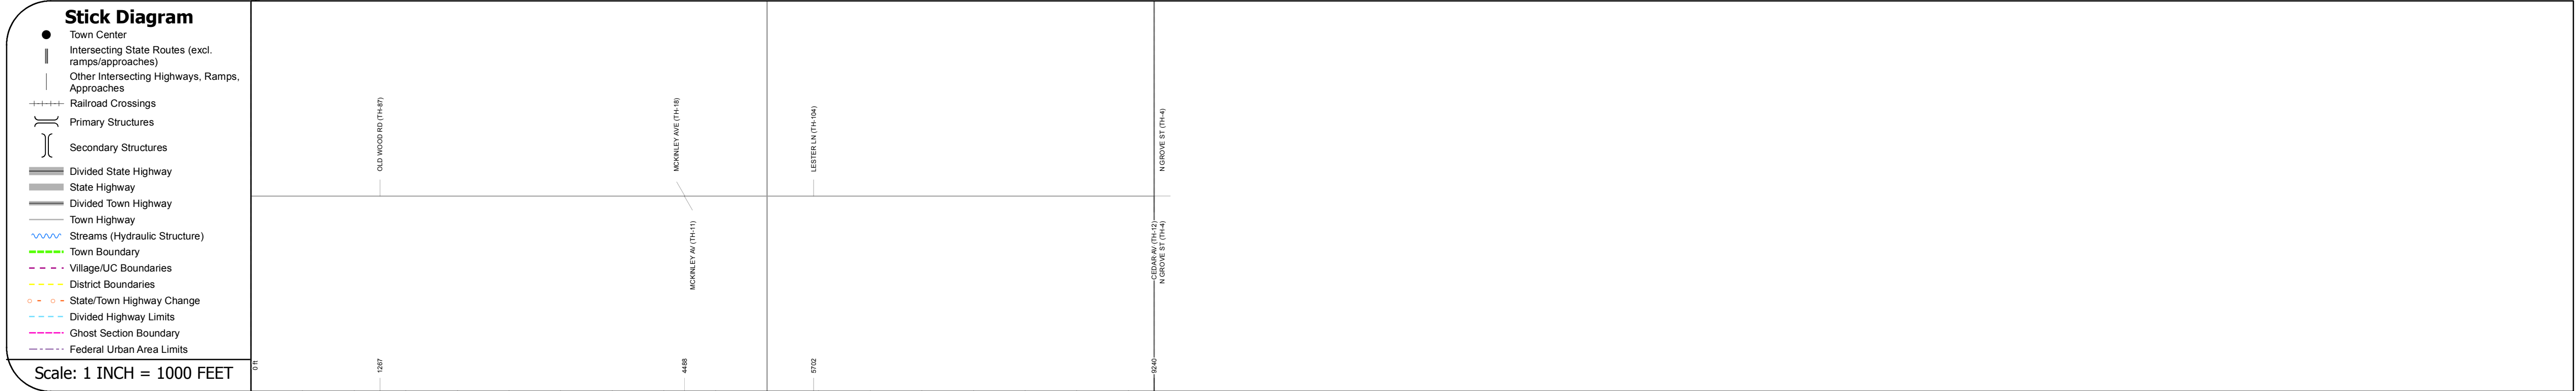

Urb-3206

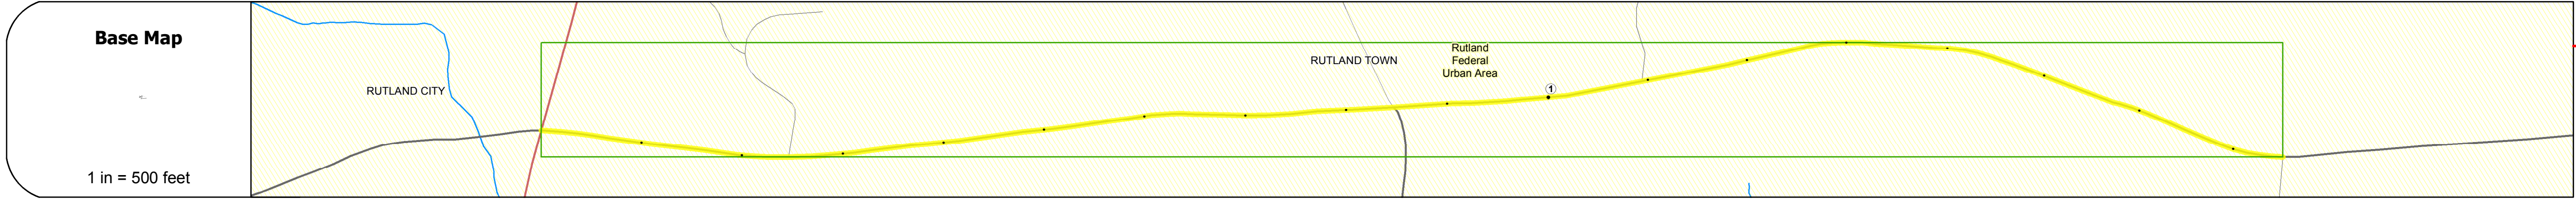

STRUCTURE DESCRIPTIONS

Road Widths	Travellane: 24, 26, 27, 24, 19, 20, 21, 20, 21, 19, 18, 20 Roadway: 27, 26, 27, 24, 21, 22, 21, 20, 21, 19, 18, 20 Lane Count: 2 Base: 2 Subbase: 2
Curves	2
Grades	2.5
Historic Projects	1985-88 2100WS 1973- Unknown 0-2A
Maintenance Garage	
Speed Zone	
Functional Class	5
National Highway System	
Limited Access Highway	
Traffic Counters	R337
Customer Service Level	
AADT Counts	2016: 2100 2015: 2400 2014: 2600 2013: 2900 2012: 2800
Crash Locations	2016: 1 2015: 1 2014: 1 2013: 1 2012: 1

Historic Projects Unknown, Retreatment, Resurface, Bituminous Mix, Skinny Mix, Bituminous Seal, Surface Treated, Gravel, Plant Mix, Reclaimed Base and Bituminous Concrete	Functional Class 1- Interstate System, 2- Other Freeways and Expressways, 3- Principal Arterial, 4- Minor Arterial, 5- Major Collector, 6- Minor Collector	Curves Left (segress), Right, Grades: grade up, grade down	Road Widths (ft), Traffic Counters (counter ID), AADT (count)	Crash Locations Fatal, Injury, Property Damage Only, Unknown Crash Type, High Crash Locations (HCL's)	Mileage by Functional Class By Sheet 3206 5 - Major collector 1.75		Mileage by Town By Sheet RUTLAND TOWN - S32061120 1.75 of 1.75		DISTRICT 3	TOWN RUTLAND TOWN	Date: 10/27/17	ROUTE Urb-3206 ETE mileage: 0.0 to 1.75
					Page Total Mileage: 1.75 mi		Page Total Mileage: 1.75 mi					