




Route Log and Progress Chart


DRAFT

Please Note: Errors and Omissions May Exist.
Contact the VTrans Mapping Section with questions or concerns.

DISTRICT	TOWN	ROUTE
5	MIDDLEBURY	Urb-5936

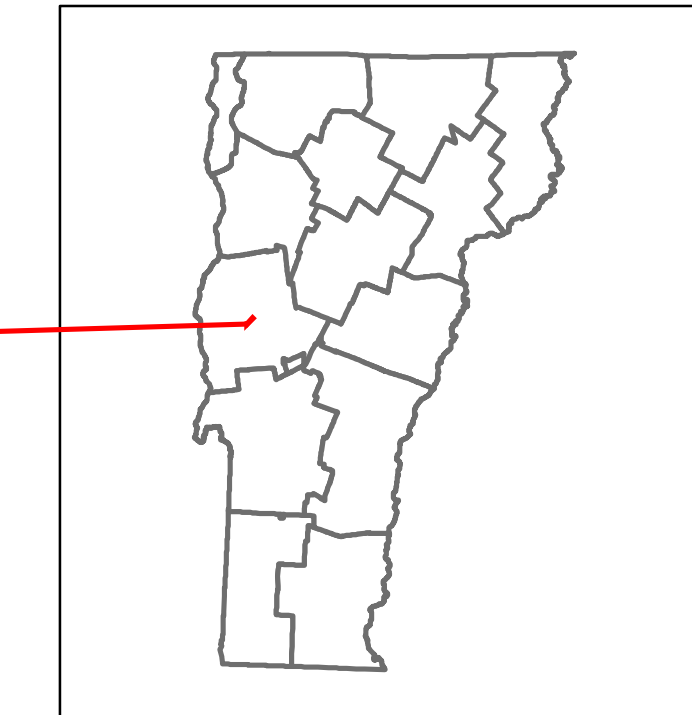

Urb-5936

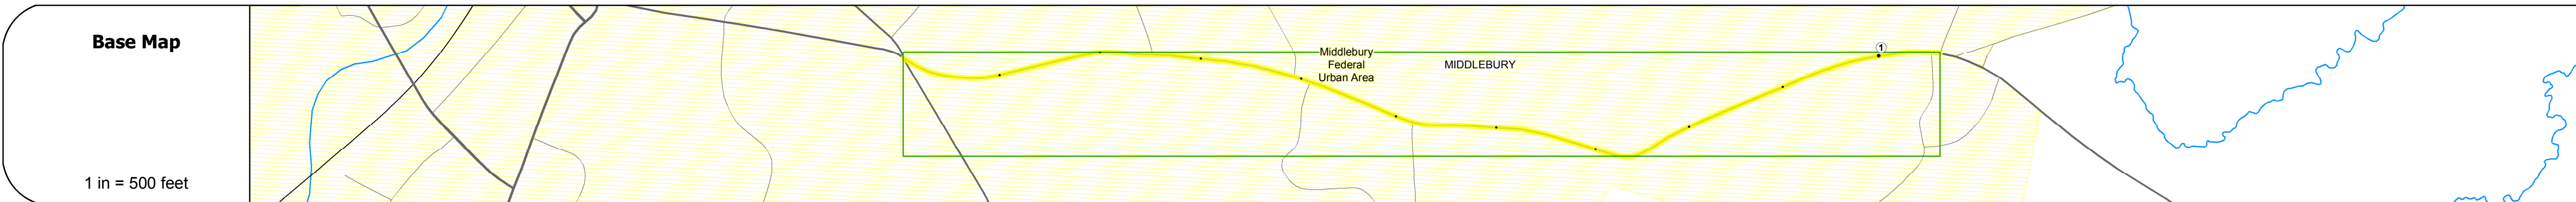

Travellane	20	28	20
Roadway	22	28	22
Lane Count		2	
Base	4" Plant Mix		
Subbase	24" Gravel		

Curves	
--------	--

Grades	
--------	--

Historic Projects	
-------------------	--

Maintenance Garage	
--------------------	--

Speed Zone	
------------	--

Functional Class	5
------------------	---

National Highway System	
-------------------------	--

Limited Access Highway	
------------------------	--

Traffic Counters	ATB1
------------------	------

Customer Service Level	
------------------------	--

AADT Counts	2016: 2200
2015: 2200	
2014: 2200	
2013: 2200	
2012: 2200	

Crash Locations	2016: 1
2015: 0	
2014: 0	
2013: 0	
2012: 0	

STRUCTURE DESCRIPTIONS

Historic Projects Unknown, Retreatment, Resurface, Bituminous Mix, Skinny Mix, Bituminous Seal, Bituminous Concrete, Cold Plane and Bituminous Concrete, Concrete, Gravel, Surface Treated Gravel, Plant Mix, Reclaimed Base and Bituminous Concrete	Functional Class 1- Interstate System, 2- Other Freeways and Expressways, 3- Principal Arterial, 4- Minor Arterial, 5- Major Collector, 6- Minor Collector	Curves Left (segreg), Right Grades grade up (segreg), grade down	Road Widths (ft) Traffic Counters (counter ID) AADT (count)	Crash Locations Fatal, Injury, Property Damage Only, Unknown Crash Type High Crash Locations (HCL's) HCL No. 201-300, 301-400, 401-800, 1-100, 101-200	Mileage by Functional Class By Sheet 5936 5 - Major collector 1.06 Page Total Mileage: 1.06 mi	Mileage by Town By Sheet MIDDLEBURY - S59360111 1.06 of 1.06 Page Total Mileage: 1.06 mi	DISTRICT 5	TOWN MIDDLEBURY	Date: 10/28/17 1 of 1 TWN mileage: 0.0 to 1.06 ETE mileage: 0.0 to 1.06	ROUTE Urb-5936
---	---	-----------------------------------------------------------------------------------------	----------------------------------------------------------------------------------------	---	---	---	----------------------	---------------------------	------------------------------------------------------------------------------------------------	--------------------------

For More Information Contact - Vermont Agency of Transportation, Policy, Planning and Intermodal Development Division - Mapping Section, 1 National Life Drive, Montpelier, VT 05633-5001 Telephone: 802-828-2600.