





Route Log and Progress Chart

DRAFT

Please Note: Errors and Omissions May Exist.
Contact the VTrans Mapping Section with questions or concerns.

DISTRICT	TOWN	ROUTE
4	NORWICH	VT-10A

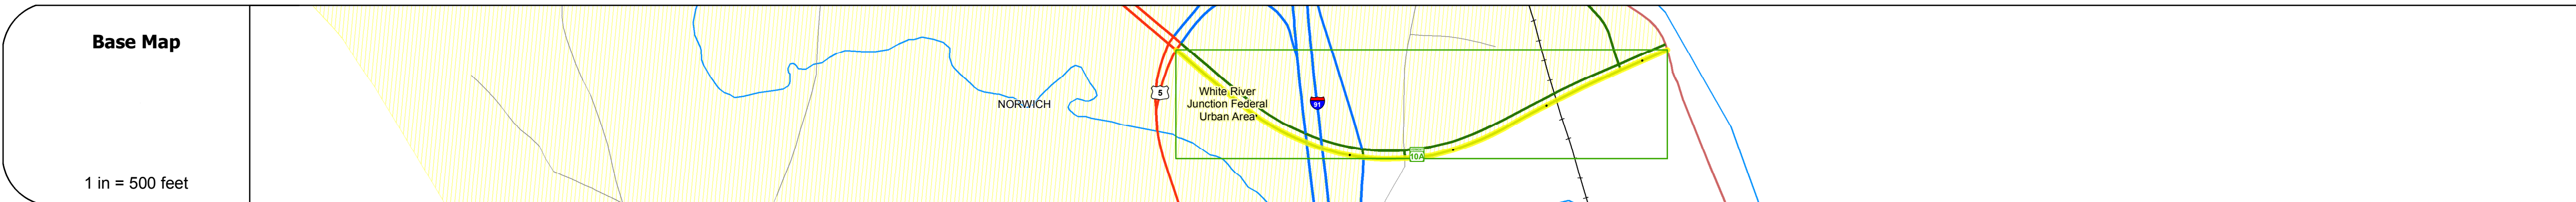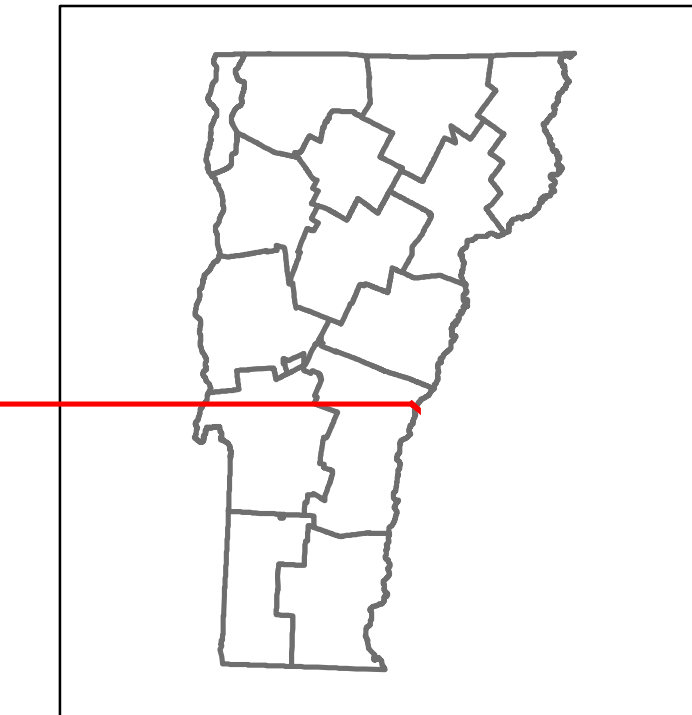

Road Widths	<table border="1"> <tr><td>Travellane</td><td>27</td><td>37</td><td>22</td><td>20</td><td>28</td><td>12</td></tr> <tr><td>Roadway</td><td>43</td><td>47</td><td>24</td><td>25.5</td><td>36.5</td><td>22</td></tr> <tr><td>Lane Count</td><td>2</td><td>2</td><td>2</td><td>1</td><td>1</td><td>2</td></tr> <tr><td>Base</td><td colspan="6">5" Crushed Stone</td></tr> <tr><td>Subbase</td><td colspan="6">24" Crushed Rock</td></tr> </table>	Travellane	27	37	22	20	28	12	Roadway	43	47	24	25.5	36.5	22	Lane Count	2	2	2	1	1	2	Base	5" Crushed Stone						Subbase	24" Crushed Rock					
Travellane	27	37	22	20	28	12																														
Roadway	43	47	24	25.5	36.5	22																														
Lane Count	2	2	2	1	1	2																														
Base	5" Crushed Stone																																			
Subbase	24" Crushed Rock																																			

Curves	5
---------------	---

Grades	10.0
---------------	------



Maintenance Garage	District 4 - Thetford Garage
---------------------------	------------------------------

Speed Zone	
-------------------	--

Functional Class	5
-------------------------	---

National Highway System	
--------------------------------	--

Limited Access Highway	
-------------------------------	--

Traffic Counters	Y127 Y033
-------------------------	-----------

Customer Service Level	Regional Corridor
-------------------------------	-------------------

AADT Counts	<table border="1"> <tr><td>2016</td><td>12600</td><td>14200</td><td>14400</td></tr> <tr><td>2015</td><td>12400</td><td>14000</td><td>14200</td></tr> <tr><td>2014</td><td>12400</td><td>13900</td><td>14200</td></tr> <tr><td>2013</td><td>12300</td><td>13700</td><td>14200</td></tr> <tr><td>2012</td><td>12300</td><td>13600</td><td>14200</td></tr> </table>	2016	12600	14200	14400	2015	12400	14000	14200	2014	12400	13900	14200	2013	12300	13700	14200	2012	12300	13600	14200
2016	12600	14200	14400																		
2015	12400	14000	14200																		
2014	12400	13900	14200																		
2013	12300	13700	14200																		
2012	12300	13600	14200																		

Crash Locations	<table border="1"> <tr><td>2016</td><td>□</td><td>□</td><td>□</td></tr> <tr><td>2015</td><td>□</td><td>□</td><td>□</td></tr> <tr><td>2014</td><td>□</td><td>□</td><td>□</td></tr> <tr><td>2013</td><td>□</td><td>□</td><td>□</td></tr> <tr><td>2012</td><td>□</td><td>□</td><td>□</td></tr> </table>	2016	□	□	□	2015	□	□	□	2014	□	□	□	2013	□	□	□	2012	□	□	□
2016	□	□	□																		
2015	□	□	□																		
2014	□	□	□																		
2013	□	□	□																		
2012	□	□	□																		

STRUCTURE DESCRIPTIONS	
<p>Bridge 48S: Stringer/multi-beam or girder - 1968 Structure No. 200091048S14112 Length: 225' Width: 42.0' Under Clearance: 14.5' Facility Carried: I 00091 ML Bridge Type: 3 SP CONT PLATE GIR Features Intersected: I 91 OVER VT 10A Surface: Bituminous Maintenance/Ownership: State</p>	<p>Bridge 48N: Stringer/multi-beam or girder - 1968 Structure No. 200091048N14112 Length: 225' Width: 37.3' Under Clearance: 15.5' Facility Carried: I 00091 ML Bridge Type: 3 SP CONT PLATE GIR Features Intersected: I 91 OVER VT 10A Surface: Bituminous Maintenance/Ownership: State</p>
<p>Bridge 2: Slab - 1968 Structure No. 20017000214112 Length: 97' Width: 64.5' Under Clearance: 22.17' Facility Carried: VT 0010A ALT Bridge Type: 3SP CONT. CONC. SLAB Features Intersected: VT10A OVER CONN RIV RR Surface: Bituminous Maintenance/Ownership: State</p>	

Historic Projects <ul style="list-style-type: none"> Unknown Bituminous Concrete Retreatment Resurface Bituminous Mix Skinny Mix Bituminous Seal 	Functional Class <ul style="list-style-type: none"> 1 - Interstate System 2 - Other Freeways and Expressways 3 - Principal Arterial 4 - Minor Arterial 5 - Major Collector 6 - Minor Collector 	Curves <ul style="list-style-type: none"> Left (segreg) Right 	Road Widths <ul style="list-style-type: none"> (ft) Traffic Counters (counter ID) AADT (count) 	Crash Locations <ul style="list-style-type: none"> Fatal Injury Property Damage Only Unknown Crash Type 	Mileage by Functional Class By Sheet 0170 5 - Major collector 0.522	Mileage by Town By Sheet NORWICH - V010A1411 0.522 of 0.522	DISTRICT 4	TOWN NORWICH	Date: 10/28/17	ROUTE VT-10A ETE mileage: 0.0 to 0.522
Speed Zones 25 30 35 40 45 50 55 60 65						Page Total Mileage: 0.522 mi		Page Total Mileage: 0.522 mi		