



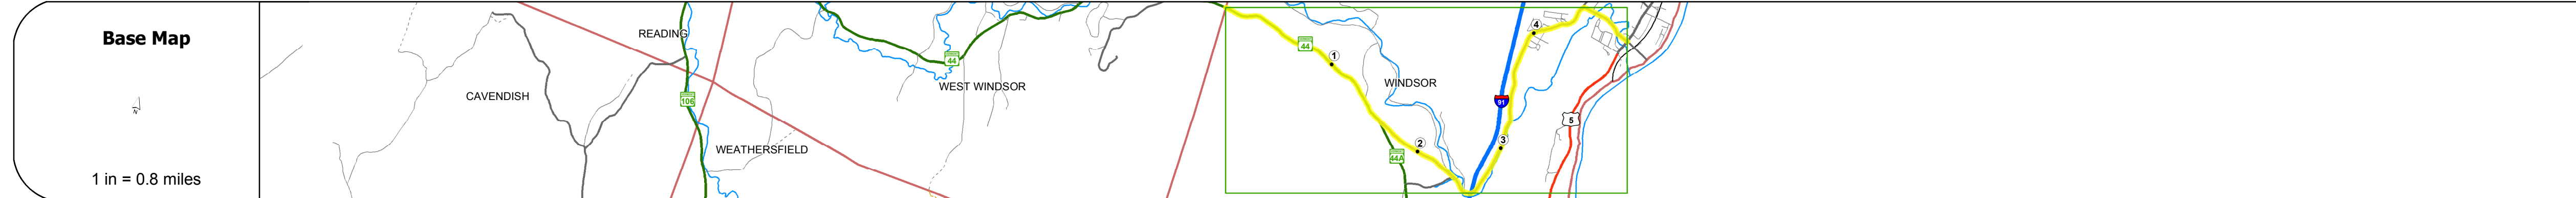

Route Log and Progress Chart

DRAFTPlease Note: Errors and Omissions May Exist.
Contact the VT Trans Mapping Section with questions or concerns.

| | | |
|----------|---------|-------|
| DISTRICT | TOWN | ROUTE |
| 4 | WINDSOR | VT-44 |

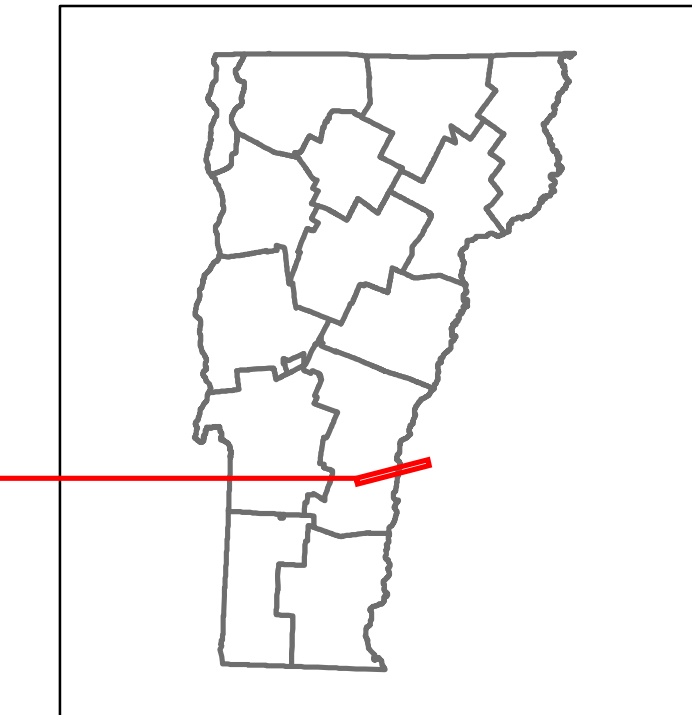

| Stick Diagram | Scale: 1 INCH = 2000 FEET | | | | | | | | | |
|--|--|---|---|---|---|---|---|---|---|---|
| | 0 | 1 | 2 | 3 | 4 | 5 | 6 | 7 | 8 | 9 |
| Road Widths Travellane Roadway Lane Count Base Subbase | [Diagram showing lane widths and counts for each mile segment] | | | | | | | | | |
| Curves | [Diagram showing curve data for each mile segment] | | | | | | | | | |
| Grades | [Diagram showing grade data for each mile segment] | | | | | | | | | |
| Historic Projects | [Timeline of historic projects from 1941 to 1997] | | | | | | | | | |
| Maintenance Garage | District 4 - Windsor Garage | | | | | | | | | |
| Speed Zone | 20 | | | | | | | | | |
| Functional Class | 5 | | | | | | | | | |
| National Highway System | | | | | | | | | | |
| Limited Access Highway | | | | | | | | | | |
| Traffic Counters | Y351, Y349, Y239 | | | | | | | | | |
| Customer Service Level | Local Connector, Class 1 Town Highway | | | | | | | | | |
| AADT Counts | [Table of Annual Average Daily Traffic counts from 2012 to 2016] | | | | | | | | | |
| Crash Locations | [Diagram showing crash locations from 2012 to 2016] | | | | | | | | | |

STRUCTURE DESCRIPTIONS

Culvert 9:
Culvert - 1952
Structure No. 300148000914231
Length: 14'
Under Clearance: 4.0'
Facility Carried: VT44
Bridge Type: CONCRETE BOX
Features Intersected: BROOK
Surface: Bituminous
Maintenance: State

Bridge 10:
Tee Beam - 1952
Structure No. 200148001014232
Length: 120'
Width: 30.0'
Facility Carried: VT 00044 ML
Bridge Type: 2 SP CONC T BEAM
Features Intersected: MILL BROOK
Surface: Bituminous
Maintenance/Ownership: State

Bridge 33S:
Stringer/multi-beam or girder - 2013
Structure No. 200091033514232
Length: 645'
Width: 38.0'
Under Clearance: 66.0'
Facility Carried: 1 00091 ML
Bridge Type: 5 SPAN CONT BULB TEE
Features Intersected: 1 91 OVER VT 44 MILLB
Maintenance/Ownership: State

Bridge 33N:
Stringer/multi-beam or girder - 2014
Structure No. 200091033N14232
Length: 645'
Width: 38.0'
Under Clearance: 66.0'
Facility Carried: 1 00091 ML
Bridge Type: 5 SPAN CONT BULB TEE
Features Intersected: 1 91 OVER VT 44 MILLB
Maintenance/Ownership: State

Bridge 12:
Stringer/multi-beam or girder - 1969
Structure No. 200148001214232
Length: 84'
Width: 51.0'
Facility Carried: VT 00044 ML
Bridge Type: WELDED GIRDER
Features Intersected: MILL BROOK
Surface: Bituminous
Maintenance/Ownership: Town

Bridge 13:
Stringer/multi-beam or girder - 1969
Structure No. 200148001314232
Length: 79'
Width: 51.2'
Facility Carried: VT 00044 ML
Bridge Type: ROLLED BEAM
Features Intersected: MILL BROOK
Surface: Bituminous
Maintenance/Ownership: Town

| | | | | | | | | | | |
|---|--|--|--|--|---|---|----------------------|------------------------|-----------------------|---|
| Historic Projects [Legend for historic project types] <small>Indicated plans available - http://vttransmap01.aot.state.vt.us/rp/cpr/D/webstore/</small> | Functional Class [Legend for functional classes] Speed Zones [Legend for speed zones] | Curves [Legend for curves] Grades [Legend for grades] | Road Widths [Legend for road widths] Traffic Counters [Legend for traffic counters] | Crash Locations [Legend for crash types] High Crash Locations (HCL's) [Legend for HCL categories] | Mileage by Functional Class By Sheet 0148 5 - Major collector 4.942 | Mileage by Town By Sheet WINDSOR - V044-1423 4.942 of 4.942 | DISTRICT 4 | TOWN WINDSOR | Date: 10/24/17 | ROUTE VT-44 ETE mileage: 5.246 to 10.188 |
| | | | | | Page Total Mileage: 4.942 mi | Page Total Mileage: 4.942 mi | | | | |