
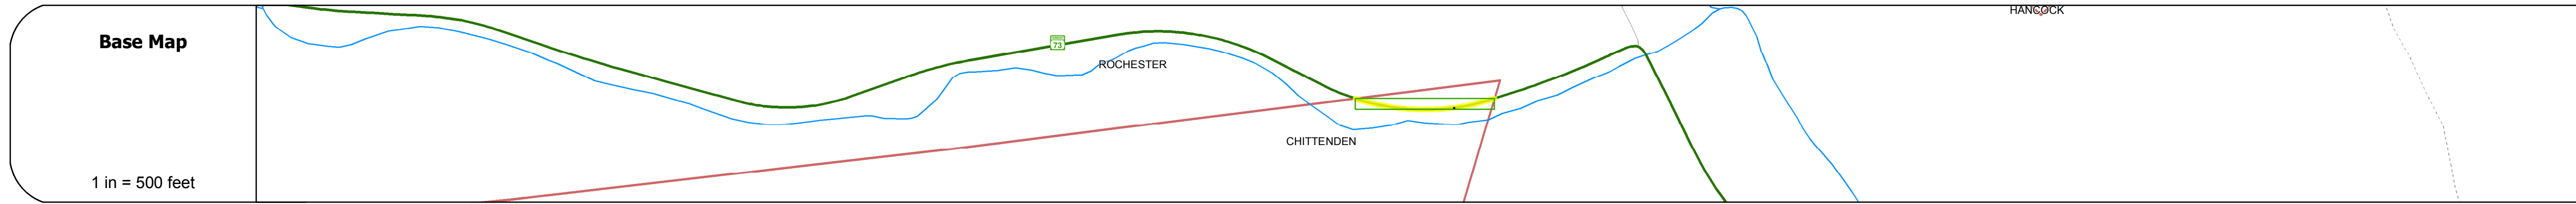


DISTRICT	TOWN	ROUTE
3	CHITTENDEN	VT-73

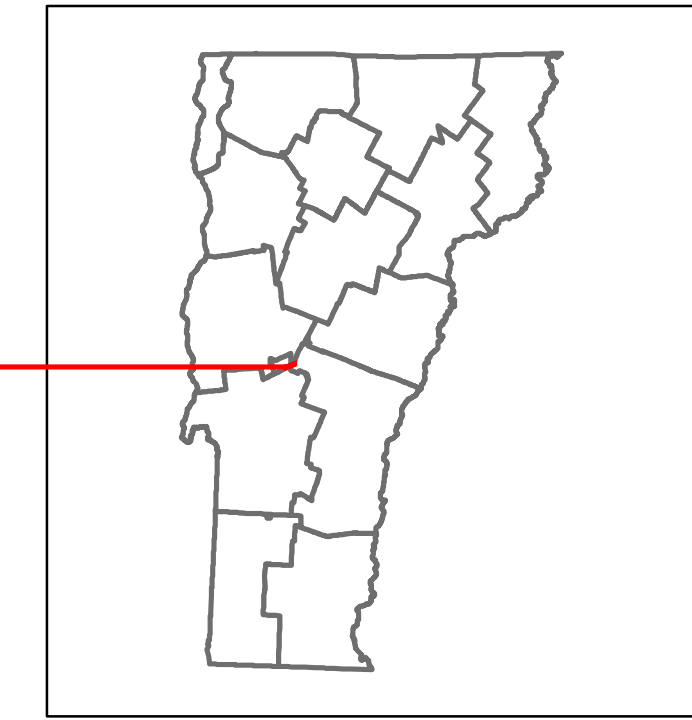

Road Widths

Travellane	22
Roadway	30
Lane Count	2
Base	18
Subbase	

Curves

Radius	5
--------	---

Grades

Grade	
-------	--

Historic Projects

2007 STP	2509(2)
1990-4MA-2402	
1997-RES-0116(20)	
1970-Unknown	
1984 STP LT	
1980(2)	

Maintenance Garage

Garage	
--------	--

Speed Zone

Speed Zone	
------------	--

Functional Class

Functional Class	5
------------------	---

National Highway System

National Highway System	
-------------------------	--

Limited Access Highway

Limited Access Highway	
------------------------	--

Traffic Counters

Traffic Counters	
------------------	--

Customer Service Level

Customer Service Level	
------------------------	--

AADT Counts

Year	AADT
2016	700
2015	690
2014	710
2013	730
2012	750

Crash Locations

Year	Crash Locations
2016	
2015	
2014	
2013	
2012	

STRUCTURE DESCRIPTIONS

Structure ID	Description

Historic Projects	Functional Class	Curves	Road Widths	Crash Locations	Mileage by Functional Class By Sheet	Mileage by Town By Sheet	DISTRICT	TOWN	Date: 10/28/17	ROUTE																										
<ul style="list-style-type: none"> Unknown Retreatment Resurface Bituminous Mix Skinny Mix Bituminous Seal Bituminous Concrete Surface Treated Gravel Plant Mix Reclaimed Base and Bituminous Concrete Concrete Gravel 	<ul style="list-style-type: none"> 1 - Interstate System 2 - Other Freeways and Expressways 3 - Principal Arterial 4 - Minor Arterial 5 - Major Collector 6 - Minor Collector 	<ul style="list-style-type: none"> Left (degrees) Right grade up grade down 	<ul style="list-style-type: none"> Travellane Roadway Lane Count Base Subbase 	<ul style="list-style-type: none"> Fatal Property Damage Only Injury Unknown Crash Type 	<table border="1"> <tr> <th>HCL No.</th> <th>Count</th> </tr> <tr> <td>1 - 100</td> <td>25</td> </tr> <tr> <td>101 - 200</td> <td>30</td> </tr> <tr> <td>201 - 300</td> <td>35</td> </tr> <tr> <td>301 - 400</td> <td>40</td> </tr> <tr> <td>401 - 500</td> <td>45</td> </tr> <tr> <td>501 - 600</td> <td>50</td> </tr> <tr> <td>601 - 800</td> <td>55</td> </tr> <tr> <td>801 - 1000</td> <td>60</td> </tr> <tr> <td>1000 +</td> <td>65</td> </tr> </table>	HCL No.	Count	1 - 100	25	101 - 200	30	201 - 300	35	301 - 400	40	401 - 500	45	501 - 600	50	601 - 800	55	801 - 1000	60	1000 +	65	<table border="1"> <tr> <td>0162</td> <td>5 - Major collector</td> <td>0.142</td> </tr> </table>	0162	5 - Major collector	0.142	<table border="1"> <tr> <td>CHITTENDEN - V073-1104</td> <td>0.142 of 0.142</td> </tr> </table>	CHITTENDEN - V073-1104	0.142 of 0.142	3	CHITTENDEN	1 of 1 TWN mileage: 0.0 to 0.142	VT-73 ETE mileage: 24.072 to 24.214
HCL No.	Count																																			
1 - 100	25																																			
101 - 200	30																																			
201 - 300	35																																			
301 - 400	40																																			
401 - 500	45																																			
501 - 600	50																																			
601 - 800	55																																			
801 - 1000	60																																			
1000 +	65																																			
0162	5 - Major collector	0.142																																		
CHITTENDEN - V073-1104	0.142 of 0.142																																			
					Page Total Mileage: 0.142 mi	Page Total Mileage: 0.142 mi																														