
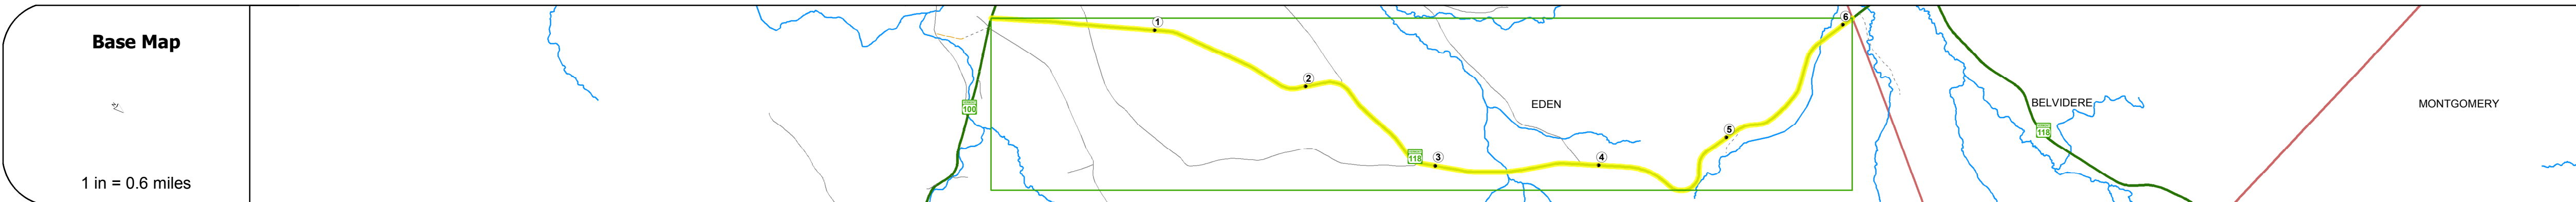


DISTRICT	TOWN	ROUTE
8	EDEN	VT-118

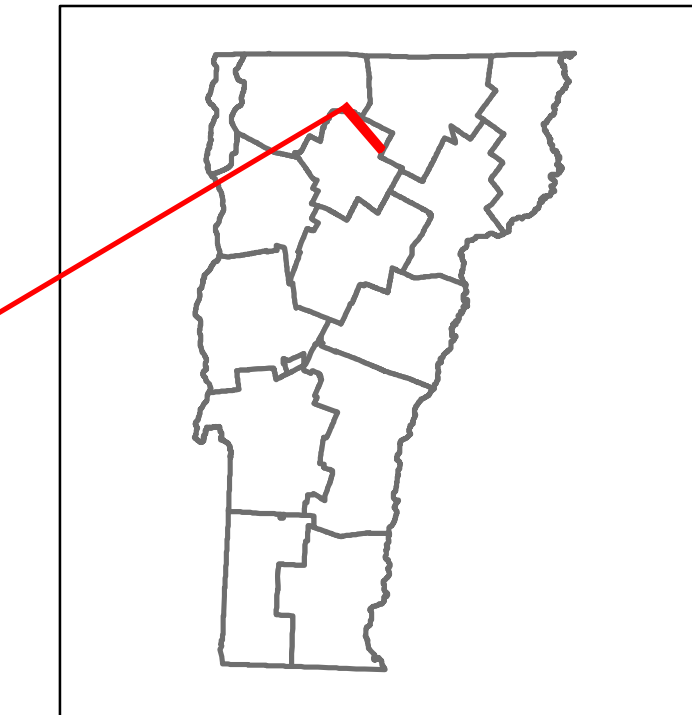

STRUCTURE DESCRIPTIONS

Culvert 1B:
Culvert - 1977
Structure No. 300283001B08031
Length: 9'
Under Clearance: 9.0'
Facility Carried: VT118
Bridge Type: MULTI PLATE PIPE
Features Intersected: FRYING PAN RIVER
Maintenance: State

Road Widths	Travellane	Roadway	Lane Count	Base	Subbase
	31	32	33	32	31

Curves	4	2	7.5	3	4	3.5	10	10	3	6	6
--------	---	---	-----	---	---	-----	----	----	---	---	---

Grades	-4.5	+7.0	-5.2	+7.8	-5.6	+6.3	+3.2	+5.2	-36.0	-7.1	-3.8	+5.9	-10.0	-13.0	-10.0	+8.0	-8.0
--------	------	------	------	------	------	------	------	------	-------	------	------	------	-------	-------	-------	------	------

Historic Projects	1996 District	1989 HMA 2054	1983 HMA 2418	1987 Unknown	1976 S 0283(3)	1989 S TP 9739/1/5	1989 HMA 2055	1983 HMA 2418	1976 Unknown	1986 S 0283(5)
-------------------	---------------	---------------	---------------	--------------	----------------	--------------------	---------------	---------------	--------------	----------------

Maintenance Garage	District 8 - Cambridge Garage
--------------------	-------------------------------

Speed Zone	
------------	--

Functional Class	5
------------------	---

National Highway System	
-------------------------	--

Limited Access Highway	
------------------------	--

Traffic Counters	L123	L122
------------------	------	------

Customer Service Level	Local Connector
------------------------	-----------------

AADT Counts	2016: 1200	2015: 1200	2014: 1100	2013: 1000	2012: 950	710	700	650	610	560
-------------	------------	------------	------------	------------	-----------	-----	-----	-----	-----	-----

Crash Locations	2016	2015	2014	2013	2012					
-----------------	------	------	------	------	------	--	--	--	--	--

Historic Projects Unknown, Retreatment, Resurface, Bituminous Mix, Skinny Mix, Bituminous Seal Bituminous Concrete, Surface Treated Gravel, Cold Plane and Bituminous Concrete, Reclaimed Base and Bituminous Concrete, Concrete, Gravel	Functional Class 1- Interstate System, 2- Other Freeways and Expressways, 3- Principal Arterial, 4- Minor Arterial, 5- Major Collector, 6- Minor Collector	Curves Left (segreg), Right, Grades: grade up, grade down	Road Widths Traffic Counters (counter ID), AADT (count)	Crash Locations Fatal, Injury, Property Damage Only, Unknown Crash Type High Crash Locations (HCL's) HCL No. 201-300, 301-400, 401-800	Mileage by Functional Class By Sheet 0283 5 - Major collector 6.065	Mileage by Town By Sheet EDEN - V118-0803 6.065 of 6.065	DISTRICT 8	TOWN EDEN	Date: 10/21/17	ROUTE VT-118 ETE mileage: 0.0 to 6.065
Indicated plans available - http://vtransmap01.aot.state.vt.us/rp/cpr/D/webstore/						Page Total Mileage: 6.065 mi	Page Total Mileage: 6.065 mi	1 of 1 TWN mileage: 0.0 to 6.065		