





Route Log and Progress Chart

DRAFT

Please Note: Errors and Omissions May Exist.
Contact the VTrans Mapping Section with questions or concerns.

DISTRICT	TOWN	ROUTE
5	SOUTH BURLINGTON	I-89

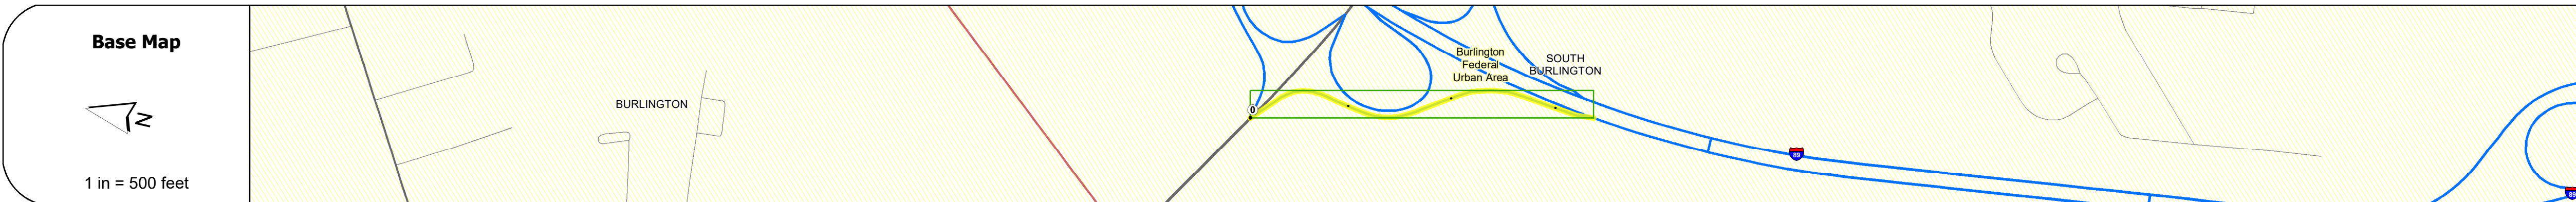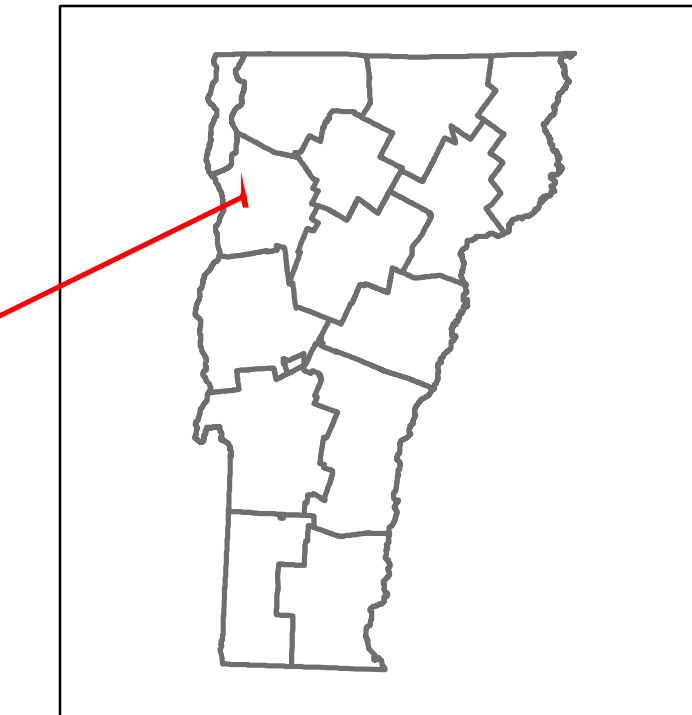

STRUCTURE DESCRIPTIONS

Road Widths	Travellane: 16 Roadway: 24 Lane Count: 1 Base: Two 1/2" Plan, Mac. Cr. Stone Subbase: 24" Crushed Rock
--------------------	---

Curves	23, 16, 11
---------------	------------

Grades	
---------------	--

Guardrails	
-------------------	--

Rumblestrips	
---------------------	--

Historic Projects	
--------------------------	--

Maintenance Garage	
---------------------------	--

Speed Zone	55
-------------------	----

Functional Class	1
-------------------------	---

National Highway System	NHS - Interstate
--------------------------------	------------------

Limited Access Highway	Full
-------------------------------	------

Customer Service Level	Interstate Or Divided Highway
-------------------------------	-------------------------------

Traffic Counters	D588
-------------------------	------

AADT	2018 2017 2016 2015 2014
-------------	--------------------------------------

Crash Locations	2018 2017 2016 2015 2014
------------------------	--------------------------------------

Historic Projects Unknown, Retreatment, Resurface, Bituminous Mix, Skiny Mix, Bituminous Seal, Bituminous Concrete, Cold Plane and Bituminous Concrete, Reclaimed Base and Bituminous Concrete, Surface Treated Gravel, Plant Mix, Concrete, Gravel	Functional Class 1 - Interstate System, 2 - Other Freeways and Expressways, 3 - Principal Arterial, 4 - Minor Arterial, 5 - Major Collector, 6 - Minor Collector	Curves Left (degrees), Right (degrees), Grades (percent) grade up, (percent) grade down	Traffic Counters Continuous (CTC), Weigh-In-Motion (WIM), Short-Term, Scheduled (counter ID), Short-Term, Unscheduled (counter ID)	Crash Locations Fatal, Injury, Property Damage Only, Unknown Crash Type, High Crash Locations (HCL's) Sections (& Intersections)	Mileage by Functional Class By Sheet 89-3 1 - Interstate 0.337	Mileage by Town By Sheet ETE - I089-0000SR014A 0.337 of 0.337	DISTRICT 5	TOWN SOUTH BURLINGTON	Date: 05/28/20	ROUTE I-89
					Page Total Mileage: 0.337 mi	Page Total Mileage: 0.337 mi	1 of 1 TWN mileage: 0.0 to 0.337	ETE mileage: 0.0 to 0.337		