





Route Log and Progress Chart

DRAFT

Please Note: Errors and Omissions May Exist.
Contact the VTrans Mapping Section with questions or concerns.

DISTRICT	TOWN	ROUTE
5	SOUTH BURLINGTON	I-89

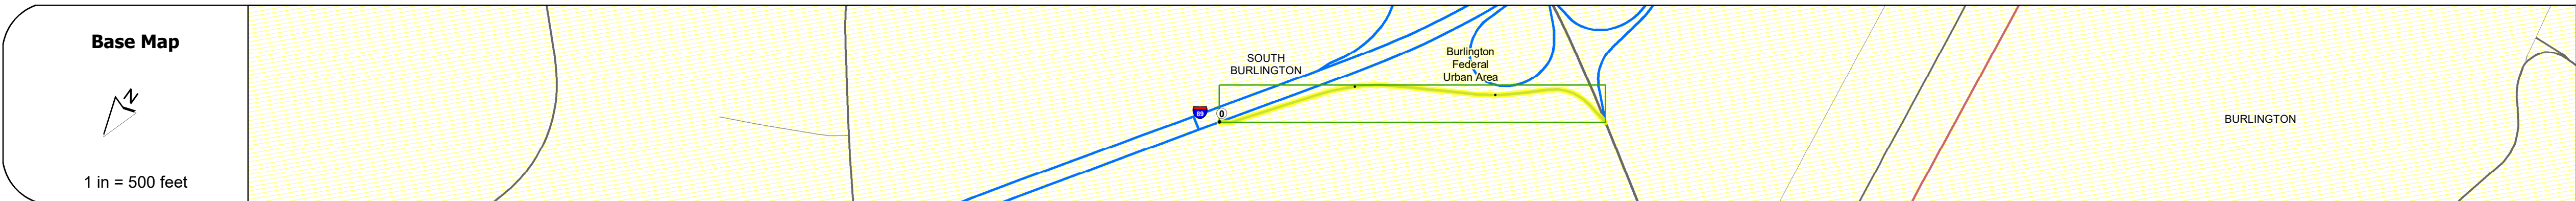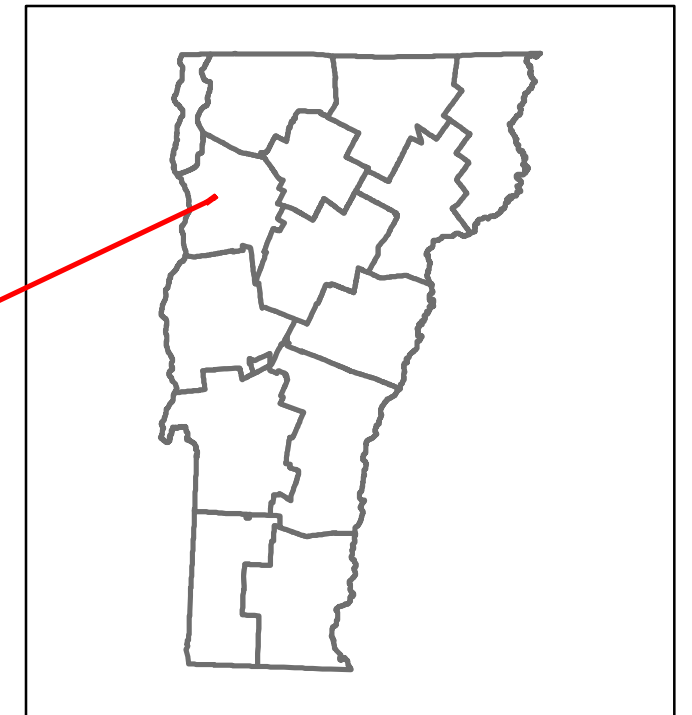

STRUCTURE DESCRIPTIONS

Road Widths	Travellane: 18 Roadway: 24 Lane Count: 1 Base: Two 2 1/2" Pin. Mac. Cr. Stone Subbase: 24" Crushed Rock
-------------	---

Curves	7, 7, 23
--------	----------

Grades	+5
--------	----

Guardrails	
------------	--

Rumblestrips	
--------------	--

Historic Projects	
-------------------	--

Maintenance Garage	
--------------------	--

Speed Zone	35, 55
------------	--------

Functional Class	1
------------------	---

National Highway System	NHS - Interstate
-------------------------	------------------

Limited Access Highway	Full
------------------------	------

Customer Service Level	Interstate Or Divided Highway
------------------------	-------------------------------

Traffic Counters	0685
------------------	------

AA DT	2018, 2017, 2016, 2015, 2014
-------	------------------------------

Crash Locations	2018, 2017, 2016, 2015, 2014
-----------------	------------------------------

Historic Projects Unknown, Retreatment, Resurface, Bituminous Mix, Skiny Mix, Bituminous Seal, Bituminous Concrete, Cold Plane and, Reclaimed Base and, Concrete, Surface Treated, Gravel, Plant Mix, Bituminous Concrete	Functional Class 1 - Interstate, 2 - Other, 3 - Principal Arterial, 4 - Minor Arterial, 5 - Major Collector, 6 - Minor Collector	Curves Left, Right, Grades, grade up, grade down	Traffic Counters Continuous (CTC), Weigh-In-Motion (WIM), Short-Term, Scheduled, Short-Term, Unscheduled	Crash Locations Fatal, Injury, Property Damage Only, Unknown Crash Type, High Crash Locations (HCL's)	Mileage by Functional Class By Sheet 89-3 1 - Interstate 0.287	Mileage by Town By Sheet ETE - I089-0000SR014C 0.287 of 0.287	DISTRICT 5	TOWN SOUTH BURLINGTON	Date: 05/28/20 1 of 1 TWN mileage: 0.0 to 0.287	ROUTE I-89 ETE mileage: 0.0 to 0.287
---	--	--	--	---	--	---	----------------------	---------------------------------	---	---