
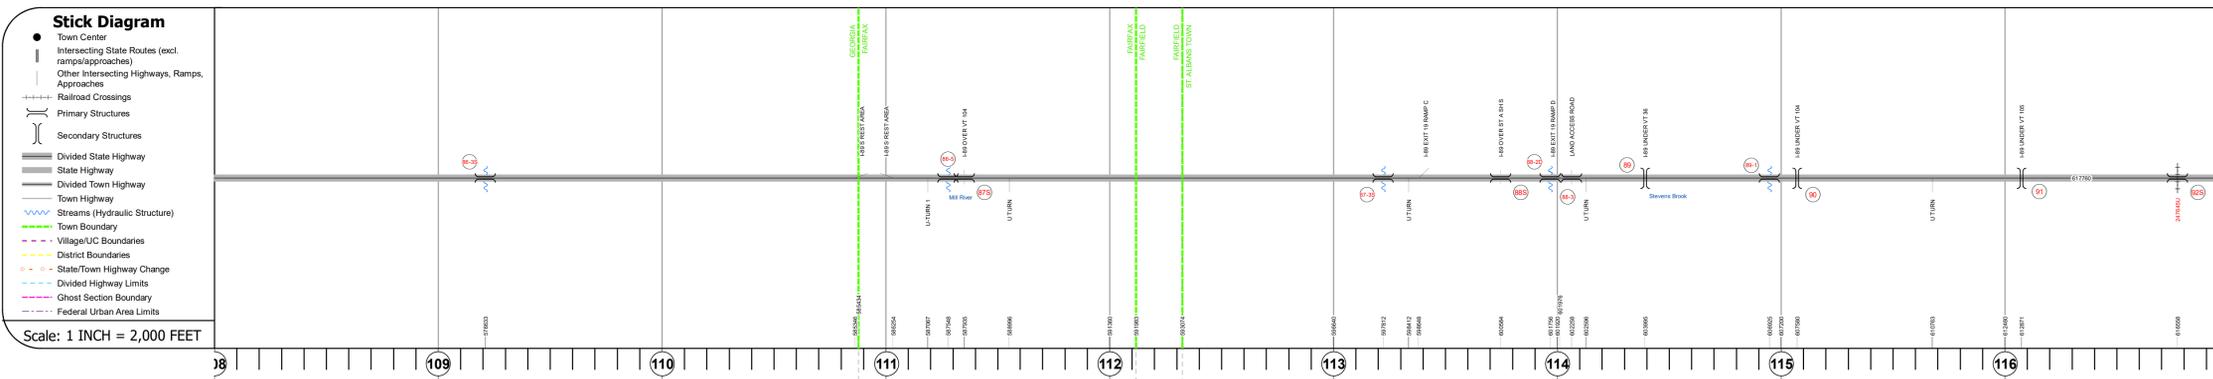
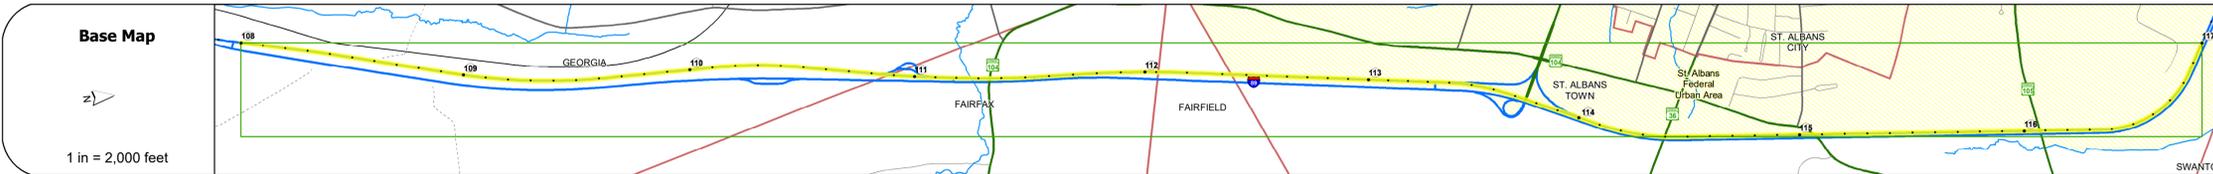


DISTRICT	TOWN	ROUTE
8	GEORGIA, FAIRFAX, ST. ALBANS TOWN, FAIRFIELD	I-89

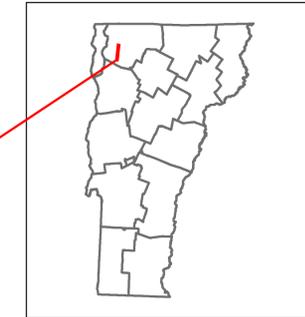

Travellane	Roadway	Lane Count	Base	Subbase

Curves

Grades			
-3.2	+3.4	+3	-3.1

Guardrails

Rumblestrips

Historic Projects
<ul style="list-style-type: none"> 1999: IM 089-3(26) 1980: IR 089-3(3) 1968: IR 89-3(5) C2 2011: IM SURF(21) 1982: IR 089-3(4) 1979: IR 89-3(51) 2012: IM SIGN (17) 2002: IM 089-3(27) 1994: IR 089-3(7) 1968: IR 89-3(6) C2 STAGE 1 P2 1987: IR DECK(14) 2010: IM BRNT(4)

Maintenance Garage
District 8 - HWY Maintenance St Albans Garage

Speed Zone

Functional Class
1

National Highway System
NHS - Interstate

Limited Access Highway
Full

Customer Service Level
Interstate Or Divided Highway

Traffic Counters

AADT
2018
2017
2016
2015
2014

Crash Locations
2018
2017
2016
2015
2014

STRUCTURE DESCRIPTIONS

<p>Culvert 86-3S: Culvert - 1968 Structure No. 300089863S06081 Length: 8' Under Clearance: 9.0' Facility Carried: I89 Structure Type: CGMPP STEEL SLEEVE Features Intersected: BROOK Maintenance: State</p>	<p>Bridge 92S: Stringer/multi-beam or girder - 1967 Structure No. 20008992S06132 Length: 143' Width: 38.0' Facility Carried: I89 ML Structure Type: 2 SPAN ROLLED BEAM Features Intersected: I89 OVER BIKE PATH Maintenance/Ownership: State</p>
<p>Culvert 86-5: Culvert - 1968 Structure No. 30008986-506041 Length: 10' Under Clearance: 11.0' Facility Carried: I89 Structure Type: CGMPP Features Intersected: BROOK Maintenance: State</p>	<p>Bridge 87S: Stringer/multi-beam or girder - 2002 Structure No. 200089087S06042 Length: 83' Width: 37.3' Under Clearance: 18.25' Facility Carried: I89 ML Structure Type: WELDED PLATE GIRDER Features Intersected: I89 OVER VT 104 Surface: Bituminous Maintenance/Ownership: State</p>
<p>Culvert 87-3S: Culvert - 2002 Structure No. 300089873S06131 Length: 6' Under Clearance: 6.0' Facility Carried: I89 Structure Type: SEGMENTAL RC BOX Features Intersected: BROOK Maintenance: State</p>	<p>Bridge 88S: Stringer/multi-beam or girder - 1967 Structure No. 200089088S06132 Length: 184' Width: 38.0' Under Clearance: 19.58' Facility Carried: I89 ML Structure Type: 3 SP CONT ROLLED BM Features Intersected: I89 OVER ST A SH S Surface: Bituminous Maintenance/Ownership: State</p>
<p>Culvert 88-2D: Culvert - 1968 Structure No. 30008988-206131 Length: 6' Under Clearance: 5.5' Facility Carried: I89 Structure Type: ACCGMPP Features Intersected: BROOK Maintenance: State</p>	<p>Culvert 88-3: Culvert - 1968 Structure No. 30008988-306131 Length: 14' Under Clearance: 12.42' Facility Carried: I89 Structure Type: RC BOX Features Intersected: LAND ACCESS ROAD Maintenance: State</p>
<p>Bridge 89: Stringer/multi-beam or girder - 1967 Structure No. 200298001C06132 Length: 236' Facility Carried: VT 36 ML Structure Type: 2SPAN CONT.WLD.GDR. Features Intersected: I89 UNDER VT 36</p>	<p>Culvert 89-1: Culvert - 1968 Structure No. 30008989-106131 Length: 6' Under Clearance: 3.0' Facility Carried: I89 Structure Type: ACCGMPPA COMP LINER Features Intersected: BROOK Maintenance: State</p>
<p>Bridge 90: Stringer/multi-beam or girder - 1967 Structure No. 200279002006132 Length: 360' Facility Carried: VT 00104 ML Structure Type: 5 SPAN ROLLED BEAM Features Intersected: I89 UNDER VT 104</p>	<p>Bridge 91: Stringer/multi-beam or girder - 1967 Structure No. 200034000106132 Length: 228' Facility Carried: VT 00105 ML Structure Type: CONT. WELDED GIRDER Features Intersected: I89 UNDER VT 105</p>

<p>Historic Projects</p> <ul style="list-style-type: none"> Unknown Retreatment Resurface Bituminous Mix Skippy Mix Bituminous Seal <p>Indicated plans available - http://vtransmap01.ad.state.vt.us/rp/dpr/DWebstore/</p>	<p>Functional Class</p> <ul style="list-style-type: none"> 1 - Interstate System 2 - Other Freeways and Expressways 3 - Principal Arterial 4 - Minor Arterial 5 - Major Collector 6 - Minor Collector <p>Speed Zones</p> <ul style="list-style-type: none"> 25 30 35 40 45 50 55 60 65 	<p>Curves</p> <ul style="list-style-type: none"> Left (degrees) Right (degrees) <p>Grades</p> <ul style="list-style-type: none"> Left (percent) grade up Right (percent) grade down <p>Road Widths</p> <ul style="list-style-type: none"> 8' 	<p>Traffic Counters</p> <ul style="list-style-type: none"> Continuous (CTC) Weigh-In-Motion (WIM) Short-Term, Scheduled Short-Term, Unscheduled <p>Crash Locations</p> <ul style="list-style-type: none"> Fatal Injury Property Damage Only Unknown Crash Type <p>High Crash Locations (HCL's)</p> <p>Sections (& Intersections)</p> <ul style="list-style-type: none"> HCL No. 1 - 100 (1 - 10) HCL No. 101 - 200 (11 - 20) HCL No. 201 - 300 (21 - 30) HCL No. 301 - 400 (31 - 40) HCL No. 401 - 800 (41 - 113) 	<p>Mileage by Functional Class By Sheet</p> <p>89-3 1 - Interstate 9.000</p> <p>Mileage by Town By Sheet</p> <p>ETE - I089-0000S 9.0 of 130.254</p> <p>Page Total Mileage: 9.000 mi</p>	<p>DISTRICT</p> <p>8</p>	<p>TOWN</p> <p>GEORGIA, FAIRFAX, ST. ALBANS TOWN, FAIRFIELD</p>	<p>Date: 12/03/19</p> <p>ROUTE</p> <p>I-89</p> <p>ETE mileage: 108.0 to 117.0</p>
---	---	--	---	---	---------------------------------	--	---