






Route Log and Progress Chart







DRAFT

Please Note: Errors and Omissions May Exist.
Contact the VTrans Mapping Section with questions or concerns.


| DISTRICT | TOWN | ROUTE |
|----------|----------------------------------|-------|
| 5 | WATERBURY, MIDDLESEX, MONTPELIER | I-89 |

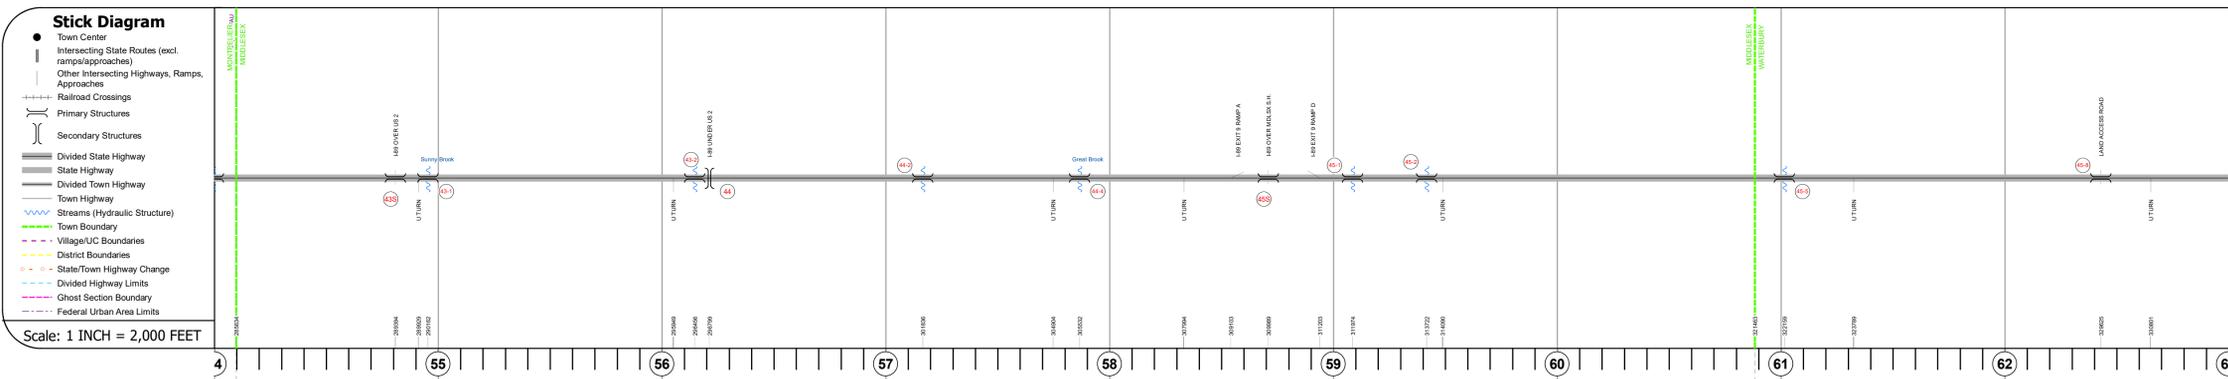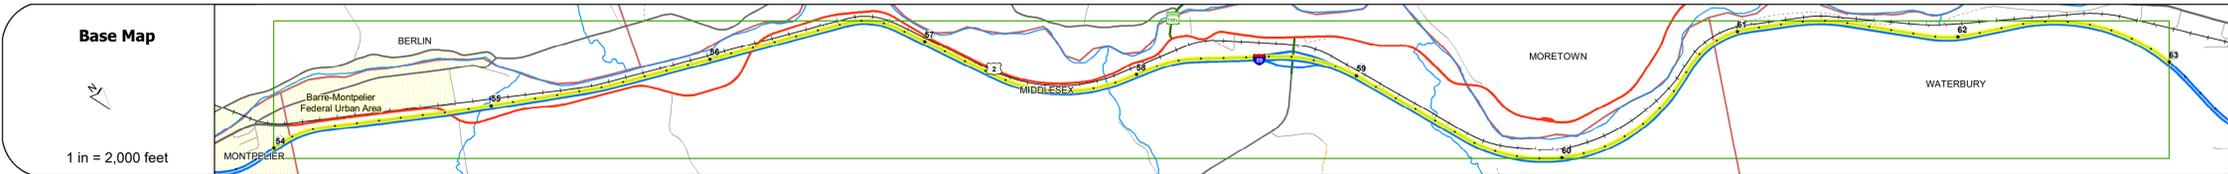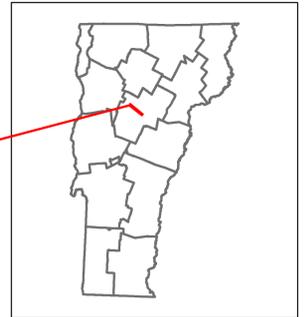

| Road Widths | Travellane | Roadway | Lane Count | Base | Subbase |
|-------------|------------|---------|------------|------------------------------|-----------------------------------|
| | | | | 5" Crushed Stone Base Course | |
| | | | | | 24" Crushed Rock |
| | | | | | Two 4" Crushed Stone Base Courses |

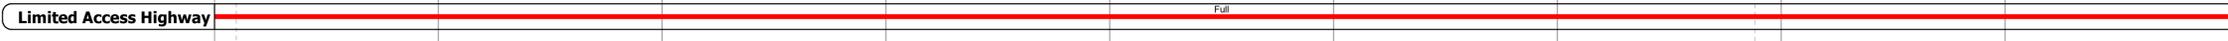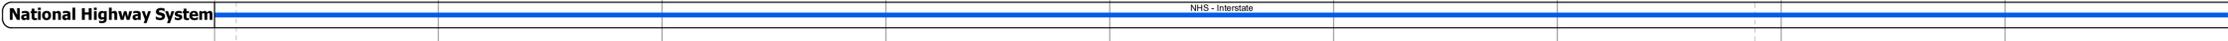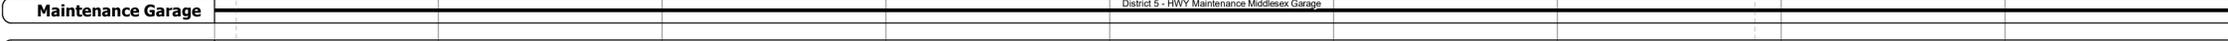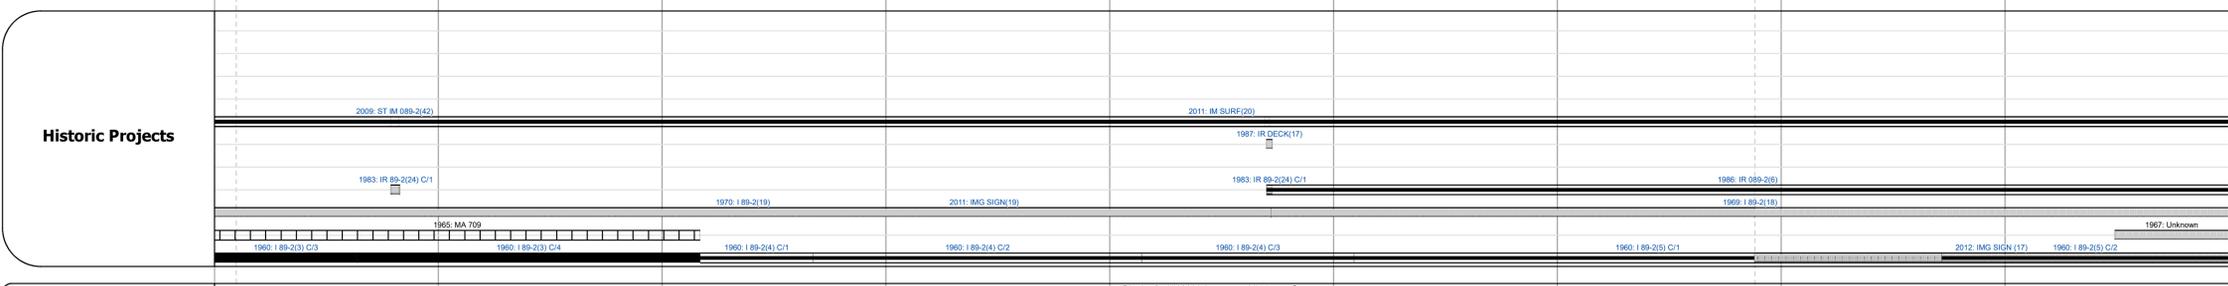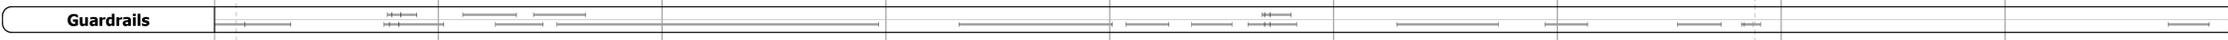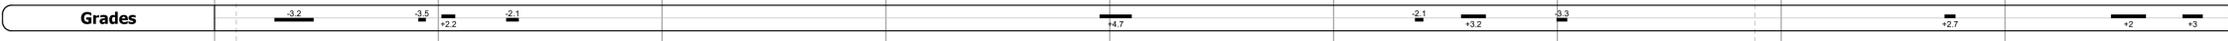

| AADT | 2018 | 2017 | 2016 | 2015 | 2014 |
|------|------|------|------|------|------|
| | | | | | |

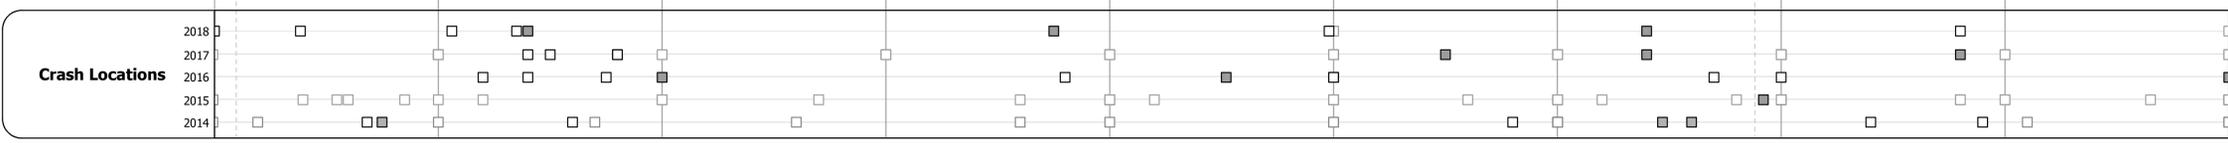

STRUCTURE DESCRIPTIONS

Bridge 43S:
Stringer/multi-beam or girder - 1960
Structure No. 200089043S12102
Length: 205'
Width: 32.0'
Under Clearance: 14.5'
Facility Carried: I 89 ML
Structure Type: 3 SPN CONT ROLLED BM
Features Intersected: I 89 OVER US 2
Surface: Bituminous
Maintenance/Ownership: State

Bridge 45-S:
Culvert - 1960
Structure No. 30008945-812181
Length: 14'
Under Clearance: 12.0'
Facility Carried: I 89
Structure Type: RC BOX
Features Intersected: LAND ACCESS ROAD
Maintenance: State

Culvert 43-1:
Culvert - 1960
Structure No. 30008943-112101
Length: 12'
Under Clearance: 7.5'
Facility Carried: I 89
Structure Type: CGMPPA
Features Intersected: BROOK
Maintenance: State

Culvert 43-2:
Culvert - 1960
Structure No. 30008943-212101
Length: 6'
Under Clearance: 6.0'
Facility Carried: I 89
Structure Type: ACGMPPP
Features Intersected: BROOK
Maintenance: State

Bridge 44:
Stringer/multi-beam or girder - 1960
Structure No. 200284005512102
Length: 660'
Facility Carried: US 02 ML
Structure Type: STEEL BEAM
Features Intersected: I 89 UNDER US 2

Culvert 44-2:
Culvert - 1960
Structure No. 30008944-212101
Length: 7'
Under Clearance: 5.0'
Facility Carried: I 89
Structure Type: CGMPPA STEEL SLEEVED
Features Intersected: BROOK
Maintenance: State

Culvert 44-4:
Culvert - 1960
Structure No. 20008944-412102
Length: 31'
Facility Carried: I 89 ML
Structure Type: TWIN CELL RC BOX
Features Intersected: GREAT BROOK
Maintenance/Ownership: State

Bridge 45S:
Stringer/multi-beam or girder - 1960
Structure No. 200089045S12102
Length: 117'
Width: 42.0'
Under Clearance: 16.42'
Facility Carried: I 89 ML
Structure Type: 3 SPAN STEEL BEAM
Features Intersected: I 89 OVER MDLSX S.H.
Surface: Bituminous
Maintenance/Ownership: State

Culvert 45-1:
Culvert - 1960
Structure No. 30008945-112101
Length: 7'
Under Clearance: 7.5'
Facility Carried: I 89
Structure Type: CGMPPP
Features Intersected: BROOK
Maintenance: State

Culvert 45-2:
Culvert - 1993
Structure No. 30008945-212101
Length: 8'
Under Clearance: 6.0'
Facility Carried: I 89
Structure Type: SEGMENTAL RC BOX
Features Intersected: BROOK
Maintenance: State

Culvert 45-5:
Culvert - 1991
Structure No. 30008945-512181
Length: 8'
Under Clearance: 7.0'
Facility Carried: I 89
Structure Type: SEGMENTAL RC BOX
Features Intersected: BROOK
Maintenance: State

| | | | | | | | | | | | |
|---|--|--|--|---|---|--|--|----------------------|---|-----------------------|---|
| Historic Projects <ul style="list-style-type: none"> Unknown Bituminous Concrete Retreatment Resurface Bituminous Mix Skinny Mix Bituminous Seal | Functional Class <ul style="list-style-type: none"> 1 - Interstate System 2 - Other Freeways and Expressways 3 - Principal Arterial 4 - Minor Arterial 5 - Major Collector 6 - Minor Collector | Curves <ul style="list-style-type: none"> Left (degrees) Right (degrees) | Grades <ul style="list-style-type: none"> Left (percent) grade up Right (percent) grade down | Traffic Counters <ul style="list-style-type: none"> Continuous (CTC) Weight-In-Motion (WIM) Short-Term, Scheduled Short-Term, Unscheduled | Crash Locations <ul style="list-style-type: none"> Fatal Injury Property Damage Only Unknown Crash Type | Mileage by Functional Class By Sheet 89-2 1 - Interstate 9.000 | Mileage by Town By Sheet ETE - I089-00005 9.0 of 130.254 | DISTRICT 5 | TOWN WATERBURY, MIDDLESEX, MONTPELIER | Date: 12/03/19 | ROUTE I-89 ETE mileage: 54.0 to 63.0 |
|---|--|--|--|---|---|--|--|----------------------|---|-----------------------|---|