




# Route Log and Progress Chart

**DRAFT**

Please Note: Errors and Omissions May Exist.  
Contact the VTrans Mapping Section with questions or concerns.

DISTRICT	TOWN	ROUTE
8	HIGHGATE	I-89

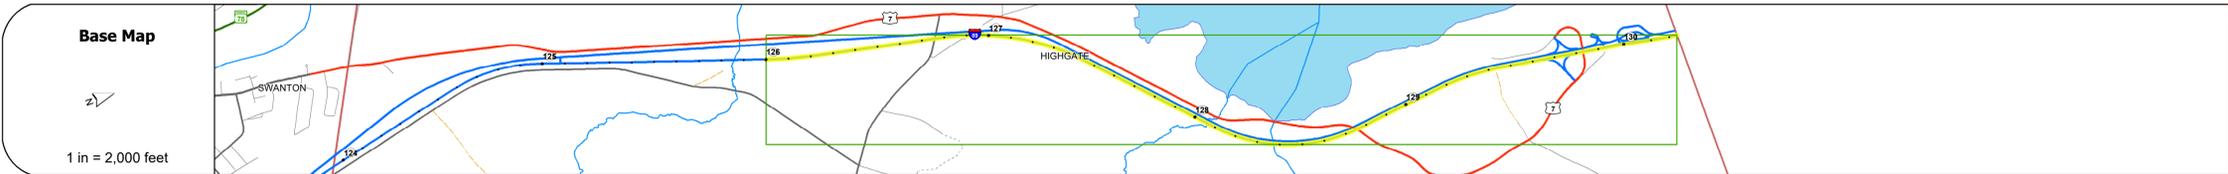

**Stick Diagram**

- Town Center
- Intersecting State Routes (excl. ramps/approaches)
- Other Intersecting Highways, Ramps, Approaches
- Railroad Crossings
- Primary Structures
- Secondary Structures
- Divided State Highway
- State Highway
- Divided Town Highway
- Town Highway
- Streams (Hydraulic Structure)
- Town Boundary
- Village/UC Boundaries
- District Boundaries
- State/Town Highway Change
- Divided Highway Limits
- Ghost Section Boundary
- Federal Urban Area Limits

Scale: 1 INCH = 2,000 FEET




Travellane	24
Roadway	40
Lane Count	2
Base	Two 2 1/2" Cr. Stone Base Courses
Subbase	24" Crushed Rock

Curves	2
--------	---

Grades	+3
--------	----

Guardrails	4
------------	---

Rumblestrips	4
--------------	---

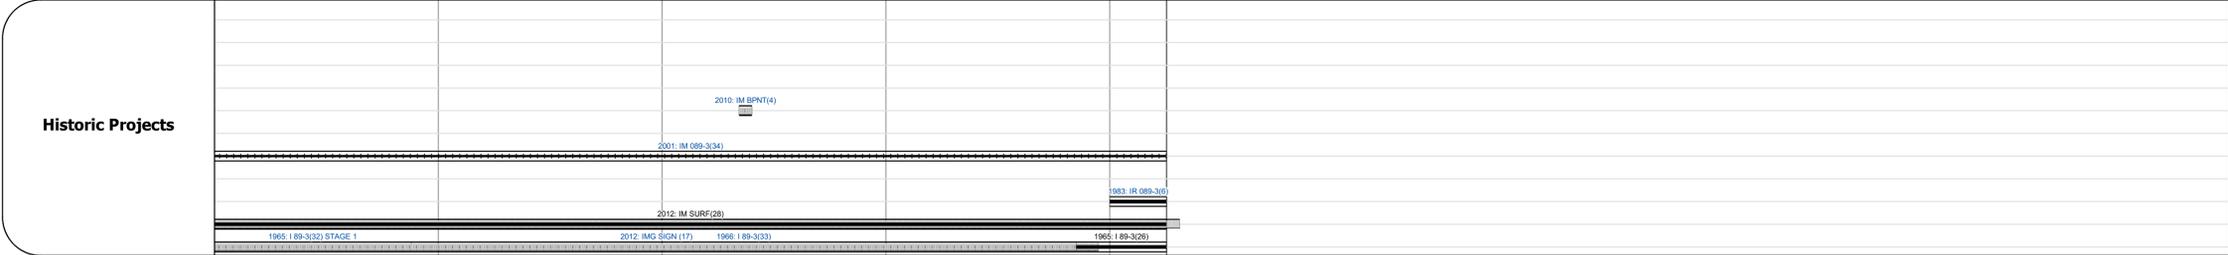

Maintenance Garage	District 8 - HWY Maintenance Highgate Garage
--------------------	--

Speed Zone	40
------------	----

Functional Class	1
------------------	---

National Highway System	NHS - Interstate
-------------------------	------------------

Limited Access Highway	Full
------------------------	------

Customer Service Level	Interstate Or Divided Highway
------------------------	-------------------------------

Traffic Counters	
------------------	--

Year	2018	3400	4000
Year	2017	3400	3500
Year	2016	3300	2900
Year	2015	3300	2400
Year	2014	3200	2300

Year	2018		HCL Section No. 38	
Year	2017			
Year	2016			
Year	2015			
Year	2014			

## STRUCTURE DESCRIPTIONS

**Bridge 99:**  
Stringer/multi-beam or girder - 1965  
Structure No. 2006090D9906091  
Length: 285'  
Facility Carried: TR 01  
Structure Type: 5 SPAN ROLLED BEAM  
Features Intersected: I 89 UNDER TH NO 1

**Culvert 99.3:**  
Culvert - 1965  
Structure No. 30008999-306091  
Length: 10'  
Under Clearance: 6.58'  
Facility Carried: I89  
Structure Type: CGMPPA W CONC INVERT  
Features Intersected: BROOK  
Maintenance: State

**Bridge 100N:**  
Stringer/multi-beam or girder - 1965  
Structure No. 200089100N06092  
Length: 297'  
Width: 29.9'  
Facility Carried: I 89 ML  
Structure Type: 3 SPAN ROLLED BEAM  
Features Intersected: ROCK RIVER  
Surface: Bituminous  
Maintenance/Ownership: State

**Bridge 101:**  
Stringer/multi-beam or girder - 1965  
Structure No. 200285018306092  
Length: 299'  
Facility Carried: US 67 ML  
Structure Type: 5 SPAN ROLLED BEAM  
Features Intersected: I 89 UNDER US 7

**Bridge 102:**  
Stringer/multi-beam or girder - 1965  
Structure No. 200285018406092  
Length: 254'  
Facility Carried: US 07 ML  
Structure Type: ASPAN CONT.ROLLEDBM.  
Features Intersected: I 89 UNDER US 7

<p><b>Historic Projects</b></p> <ul style="list-style-type: none"> <li>Unknown</li> <li>Retreatment</li> <li>Resurface</li> <li>Bituminous Mix</li> <li>Skippy Mix</li> <li>Bituminous Seal</li> <li>Gravel</li> <li>Surface Treated</li> <li>Gravel</li> <li>Plant Mix</li> <li>Reclaimed Base and Bituminous Concrete</li> <li>Concrete</li> <li>Bituminous Concrete</li> </ul>	<p><b>Functional Class</b></p> <ul style="list-style-type: none"> <li>1 - Interstate System</li> <li>2 - Other Freeways and Expressways</li> <li>3 - Principal Arterial</li> <li>4 - Minor Arterial</li> <li>5 - Major Collector</li> <li>6 - Minor Collector</li> </ul>	<p><b>Curves</b></p> <ul style="list-style-type: none"> <li>Left</li> <li>Right</li> </ul> <p><b>Grades</b></p> <ul style="list-style-type: none"> <li>grade up</li> <li>grade down</li> </ul> <p><b>Road Widths</b></p> <p>(ft)</p>	<p><b>Traffic Counters</b></p> <ul style="list-style-type: none"> <li>Continuous (CTC)</li> <li>Weigh-In-Motion (WIM)</li> <li>Short-Term, Scheduled</li> <li>Short-Term, Unscheduled</li> </ul> <p><b>Crash Locations</b></p> <ul style="list-style-type: none"> <li>Fatal</li> <li>Injury</li> <li>Property Damage Only</li> <li>Unknown Crash Type</li> </ul> <p><b>High Crash Locations (HCL's)</b></p> <p>Sections (&amp; Intersections)</p> <p>HCL No. 201 - 300 (21 - 30)</p> <p>1 - 100 (1 - 10)</p> <p>101 - 200 (11 - 20)</p> <p>201 - 300 (21 - 30)</p> <p>301 - 400 (31 - 40)</p> <p>401 - 800 (41 - 113)</p>	<p><b>Mileage by Functional Class By Sheet</b></p> <p>89-3 1 - Interstate 4.254</p>	<p><b>Mileage by Town By Sheet</b></p> <p>ETE - I089-0000 4.254 of 130.254</p>	<p><b>DISTRICT</b></p> <p>8</p>	<p><b>TOWN</b></p> <p>HIGHGATE</p>	<p><b>Date: 12/03/19</b></p> <p><b>15 of 15</b></p> <p>TWN mileage: 126.0 to 130.254</p>	<p><b>ROUTE</b></p> <p>I-89</p> <p>ETE mileage: 126.0 to 130.254</p>
---	--	--	---	---	--	---------------------------------	------------------------------------	--	--

Page Total Mileage: 4.254 mi

Page Total Mileage: 4.254 mi