
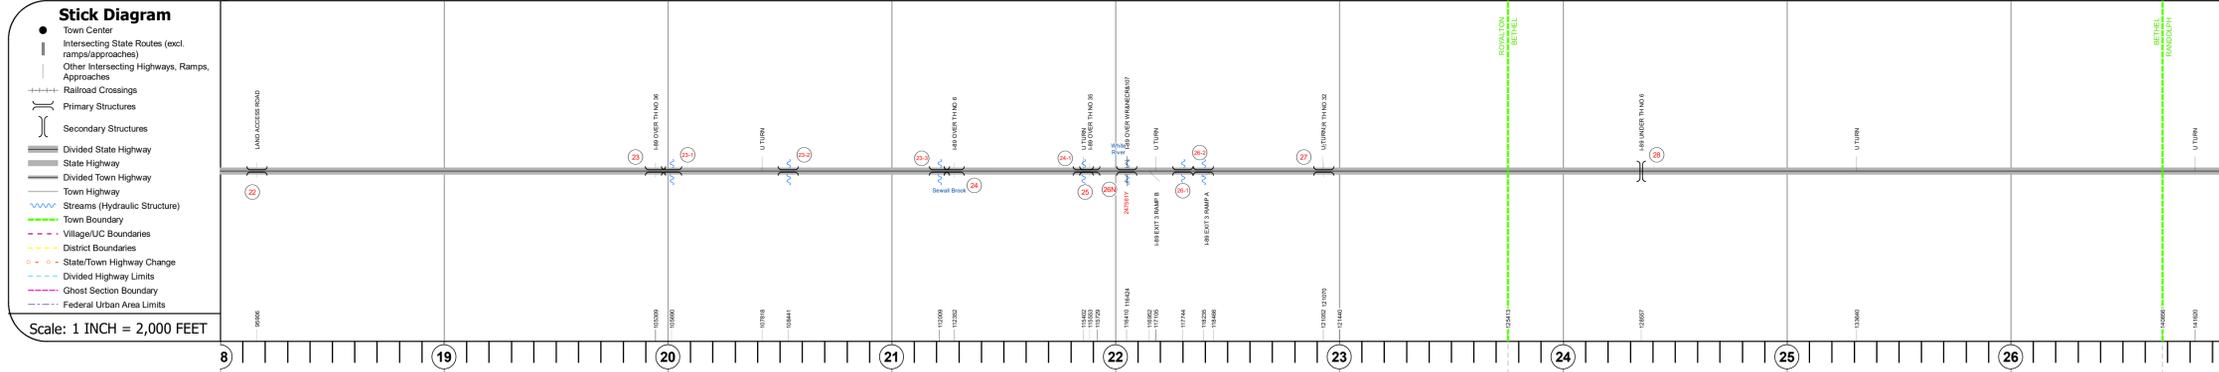


# Route Log and Progress Chart




**DRAFT**

Please Note: Errors and Omissions May Exist.  
Contact the VTrans Mapping Section with questions or concerns.

DISTRICT	TOWN	ROUTE
4	ROYALTON, BETHEL, RANDOLPH	I-89

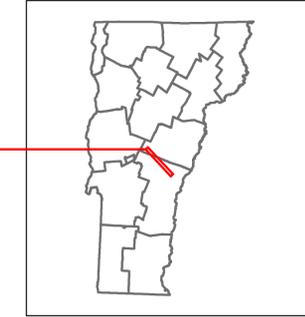

Road Widths	Travellane	Roadway	Lane Count	Base	Subbase

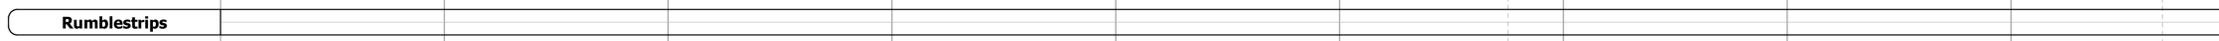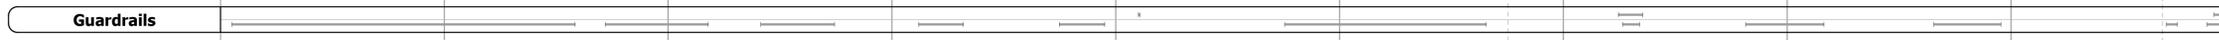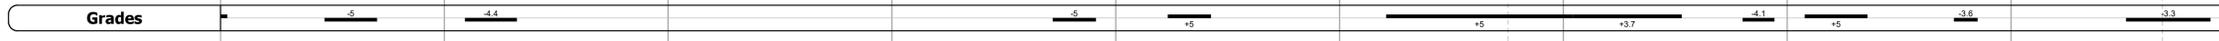

Historic Projects	Project ID	Project Description
	1984: IR 089-1(50)	1984: IR 089-1(50)
	2003: IM 089-1(8)	2003: IM 089-1(8)
	1978: I 89-1(48)	1978: I 89-1(48)
	1972: I 89-1(43) STAGE 3	1972: I 89-1(43) STAGE 3
	1969: I 89-1(8) C14	1969: I 89-1(8) C14
	1969: I 89-1(8) C2	1969: I 89-1(8) C2
	1970: I 89-1(35)	1970: I 89-1(35)
	1973: I 89-1(44) STAGE 3	1973: I 89-1(44) STAGE 3
	1970: I 89-1(9)	1970: I 89-1(9)
	2009: IM 089-1(54)	2009: IM 089-1(54)
	1996: IR 089-1(1)	1996: IR 089-1(1)
	2011: IM SIGN(18)	2011: IM SIGN(18)
	2007: IM 089-1(52)	2007: IM 089-1(52)
	2013: IM SURF(54)	2013: IM SURF(54)

Maintenance Garage	Location
	District 4 - HWY Maintenance Royalton Garage
	District 4 - HWY Maintenance Randolph Garage

Speed Zone	Speed Limit
	55

Functional Class	Class
	1 - Interstate


National Highway System	Status
	NHS - Interstate

Limited Access Highway	Status
	Full

Customer Service Level	Level
	Interstate Or Divided Highway

Traffic Counters	Location
	15800
	15900
	16000
	16100
	15800

AAADT	Year	Value
	2018	15800
	2017	15900
	2016	16000
	2015	16100
	2014	15800

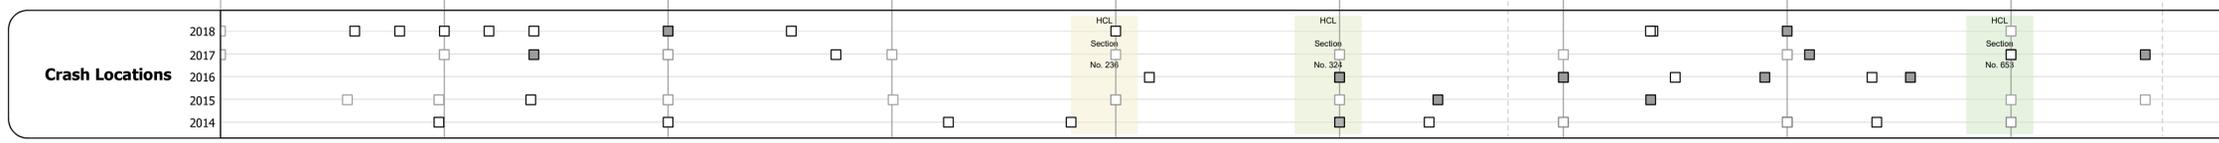

## STRUCTURE DESCRIPTIONS

<p><b>Culvert 22-1:</b> Culvert - 1969 Structure No. 300089002214161 Length: 14' Under Clearance: 12.0' Facility Carried: I89 Structure Type: RC BOX Features Intersected: LAND ACCESS ROAD Maintenance: State</p>	<p><b>Bridge 26-2:</b> Culvert - 1969 Structure No. 30008926-214161 Length: 6' Under Clearance: 6.0' Facility Carried: I89 Structure Type: CGMPP Features Intersected: BROOK Maintenance: State</p>
<p><b>Bridge 23:</b> Frame - 1968 Structure No. 200089002314162 Length: 21' Under Clearance: 14.08' Facility Carried: I89 ML Structure Type: RC BOX Features Intersected: I 89 OVER TH NO 36 Maintenance/Ownership: State</p>	<p><b>Bridge 27:</b> Frame - 1968 Structure No. 200089002714162 Length: 21' Under Clearance: 14.08' Facility Carried: I89 ML Structure Type: RC BOX Features Intersected: I 89 OVER TH NO 32 Maintenance/Ownership: State</p>
<p><b>Culvert 23-1:</b> Culvert - 1969 Structure No. 30008923-114161 Length: 6' Under Clearance: 6.0' Facility Carried: I89 Structure Type: CGMPP Features Intersected: BROOK Maintenance: State</p>	<p><b>Bridge 28:</b> Stringer/multi-beam or girder - 1968 Structure No. 20140402814041 Length: 251' Facility Carried: TR 06 Structure Type: 4 SP ROLLED BEAM Features Intersected: I 89 UNDER TH NO 6</p>
<p><b>Culvert 23-2:</b> Culvert - 1969 Structure No. 30008923-214161 Length: 8' Under Clearance: 10.0' Facility Carried: I89 Structure Type: RC BOX Features Intersected: BROOK Maintenance: State</p>	
<p><b>Culvert 23-3:</b> Culvert - 1969 Structure No. 30008923-314161 Length: 12' Under Clearance: 10.0' Facility Carried: I89 Structure Type: RC BOX Features Intersected: BROOK Maintenance: State</p>	
<p><b>Bridge 24:</b> Frame - 1968 Structure No. 200089002414162 Length: 21' Under Clearance: 14.08' Facility Carried: I89 ML Structure Type: RC BOX Features Intersected: I 89 OVER TH NO 6 Maintenance/Ownership: State</p>	
<p><b>Culvert 24-1:</b> Culvert - 1969 Structure No. 30008924-114161 Length: 10' Under Clearance: 6.42' Facility Carried: I89 Structure Type: RC BOX Features Intersected: CATTLE PASS Maintenance: State</p>	
<p><b>Bridge 25:</b> Frame - 1968 Structure No. 200089002514162 Length: 21' Under Clearance: 14.08' Facility Carried: I89 ML Structure Type: RC BOX Features Intersected: I 89 OVER TH NO 35 Maintenance/Ownership: State</p>	
<p><b>Bridge 26N:</b> Stringer/multi-beam or girder - 1968 Structure No. 200089026N14162 Length: 917' Width: 30.0' Under Clearance: 17.5' Facility Carried: I89 ML Structure Type: 6 SP CONT GIRDER Features Intersected: I 89 OVER WR+NECR+107 Surface: Bituminous Maintenance/Ownership: State</p>	
<p><b>Culvert 26-1:</b> Culvert - 1969 Structure No. 30008926-114161 Length: 6' Under Clearance: 6.0' Facility Carried: I89 Structure Type: CGMPP Features Intersected: BROOK Maintenance: State</p>	

Historic Projects	Functional Class	Curves	Grades	Traffic Counters	Crash Locations	Mileage by Functional Class By Sheet	Mileage by Town By Sheet	DISTRICT	TOWN	Date: 12/03/19	ROUTE
<ul style="list-style-type: none"> <li>Unknown</li> <li>Bituminous Concrete</li> <li>Retreatment</li> <li>Resurface</li> <li>Bituminous Mix</li> <li>Skinny Mix</li> <li>Bituminous Seal</li> </ul>	<ul style="list-style-type: none"> <li>1 - Interstate System</li> <li>2 - Other Freeways and Expressways</li> <li>3 - Principal Arterial</li> <li>4 - Minor Arterial</li> <li>5 - Major Collector</li> <li>6 - Minor Collector</li> </ul>	<ul style="list-style-type: none"> <li>Left</li> <li>Right</li> </ul>	<ul style="list-style-type: none"> <li>Special grade up</li> <li>Special grade down</li> </ul>	<ul style="list-style-type: none"> <li>Continuous (CTC)</li> <li>Weigh-In-Motion (WIM)</li> <li>Short-Term, Scheduled</li> <li>Short-Term, Unscheduled</li> </ul>	<ul style="list-style-type: none"> <li>Fatal</li> <li>Injury</li> <li>Property Damage Only</li> <li>Unknown Crash Type</li> </ul>	<p>89-1 1 - Interstate 9.000</p>	<p>ETE - I089-0000 9.0 of 130.254</p>	4	ROYALTON, BETHEL, RANDOLPH	3 of 15 TWN mileage: 18.0 to 27.0	I-89 ETE mileage: 18.0 to 27.0
<p>Indicated plans available - <a href="http://vtransmap01.ad.state.vt.us/rp/dpr/DIwebstore/">http://vtransmap01.ad.state.vt.us/rp/dpr/DIwebstore/</a></p>						<p>Page Total Mileage: 9.000 mi</p>		<p>Page Total Mileage: 9.0 mi</p>			