




Route Log and Progress Chart

DRAFT

Please Note: Errors and Omissions May Exist.
Contact the VTrans Mapping Section with questions or concerns.


DISTRICT	TOWN	ROUTE
9	BROWNINGTON, COVENTRY, IRASBURG, DERBY	I-91

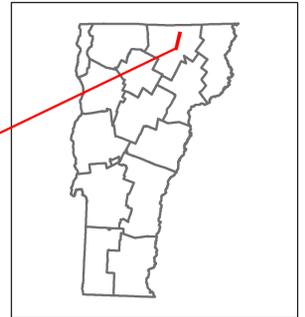

Base Map

z


1 in = 0.4 miles

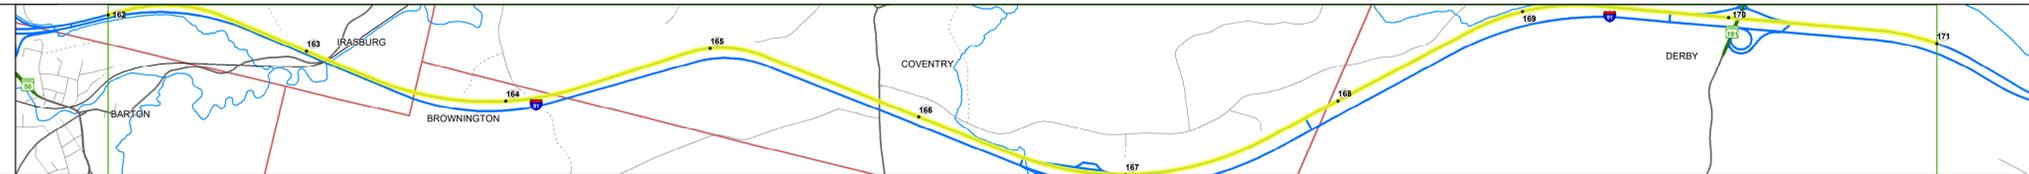

Stick Diagram

- Town Center
- Intersecting State Routes (excl. ramps/approaches)
- Other Intersecting Highways, Ramps, Approaches
- Railroad Crossings
- Primary Structures
- Secondary Structures
- Divided State Highway
- State Highway
- Divided Town Highway
- Town Highway
- Streams (Hydraulic Structure)
- Town Boundary
- Village/IC Boundaries
- District Boundaries
- State/Town Highway Change
- Divided Highway Limits
- Ghost Section Boundary
- Federal Urban Area Limits

Scale: 1 INCH = 2,000 FEET

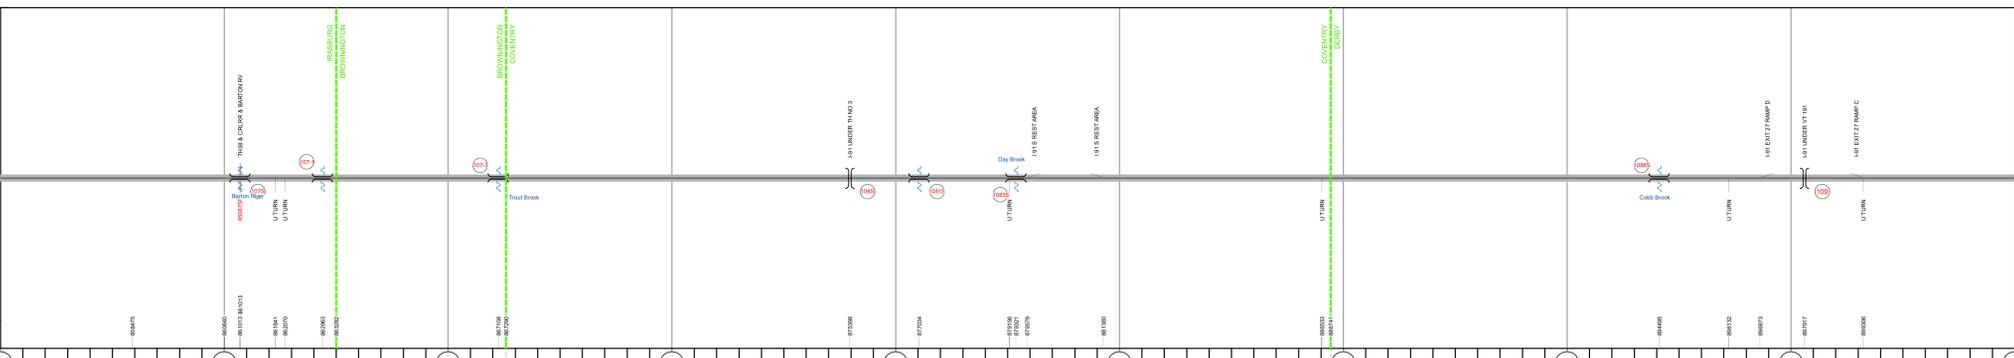

STRUCTURE DESCRIPTIONS

Bridge 107S:
Stringer/multi-beam or girder - 1971
Structure No. 200091107S10112
Length: 447'
Width: 39.4'
Under Clearance: 26.08'
Facility Carried: 191 ML
Structure Type: SSP CONT WGRBM APPR
Features Intersected: TH38 + CRLRR + BARTON RV
Surface: Bituminous
Maintenance/Ownership: State

Culvert 107-1:
Culvert - 1972
Structure No. 300091107110111
Length: 6'
Under Clearance: 6.0'
Facility Carried: I91
Structure Type: ACCGMPP
Features Intersected: SWAMP DRAIN
Maintenance: State

Culvert 107-3:
Culvert - 1972
Structure No. 300091107310031
Length: 8'
Under Clearance: 8.5'
Facility Carried: I91
Structure Type: CGMPP
Features Intersected: TROUT BROOK
Maintenance: State

Bridge 108S:
Frame - 1971
Structure No. 201005D08S10051
Length: 124'
Facility Carried: TR 03
Structure Type: CONT STL RIGID FRAME
Features Intersected: 191 UNDER TH NO 3

Culvert 1081S:
Culvert - 1972
Structure No. 300091H81S10051
Length: 7'
Under Clearance: 5.0'
Facility Carried: I91
Structure Type: CGMPP
Features Intersected: BROOK
Maintenance: State

Culvert 1083S:
Culvert - 1972
Structure No. 300091H83S10051
Length: 13'
Under Clearance: 9.0'
Facility Carried: I91
Structure Type: CGMPPA W CONC INVERT
Features Intersected: BROOK
Maintenance: State

Culvert 1088S:
Culvert - 1997
Structure No. 300091H88S10071
Length: 15'
Facility Carried: I91
Structure Type: CGMPPA
Features Intersected: BROOK
Maintenance: State

Bridge 109:
Stringer/multi-beam or girder - 1970
Structure No. 201343000110072
Length: 375'
Facility Carried: VT 00191 SPUR
Structure Type: 3SP CONT WELDED GIR
Features Intersected: 191 UNDER VT 191

Road Widths	Travellane: 24 Roadway: 38 Lane Count: 2 Base: Two 2 1/2" Plant Mix Base Courses Subbase: 24" Crushed Rock
Curves	
Grades	+4.5, +4, -4, +5
Guardrails	
Rumblestrips	
Historic Projects	2013: IM 091-3(45), 2013: IM BPNT(11), 2011: IM IR 091-3(6), 2010: IM 091-3(46), 1988: IR 091-3(3), 1972: SMP 191-3(20) STAGE 3, 1977: 191-3(37), 2011: IM 091-3(47), 1987: IR 091-3(1), 1975: 191-3(34) STAGE 3, 1972: 191-3(6), 1970: 191-3(7)
Maintenance Garage	District 9 - HWY Maintenance Derby Garage
Speed Zone	
Functional Class	1
National Highway System	NHS - Interstate
Limited Access Highway	Full
Customer Service Level	Interstate Or Divided Highway
Traffic Counters	
AAADT	2018, 2017, 2016, 2015, 2014
Crash Locations	2018, 2017, 2016, 2015, 2014

<p>Historic Projects</p> <ul style="list-style-type: none"> Unknown Retreatment Resurface Bituminous Mix Skinny Mix Bituminous Seal <p>Indicated plans available - http://vtransmap01.ad.state.vt.us/rp/dgr/Divestore/</p>	<p>Functional Class</p> <ul style="list-style-type: none"> 1 - Interstate System 2 - Other 3 - Principal Arterial 4 - Minor Arterial 5 - Major Collector 6 - Minor Collector <p>Speed Zones</p> <p>125 30 35 40 45 50 55 60 65</p>	<p>Curves</p> <ul style="list-style-type: none"> Left (degrees) Right <p>Grades</p> <ul style="list-style-type: none"> grade up grade down <p>Road Widths</p> <p>(ft)</p>	<p>Traffic Counters</p> <ul style="list-style-type: none"> Continuous (CTC) Weight-In-Motion (WIM) Short-Term, Scheduled Short-Term, Unscheduled <p>AAADT</p> <p>(AADT)</p>	<p>Crash Locations</p> <ul style="list-style-type: none"> Fatal Injury Property Damage Only Unknown Crash Type <p>High Crash Locations (HCL's)</p> <p>Sections (& Intersections)</p> <p>HCL No. 201 - 300 (21 - 30) 1 - 100 (1 - 10) 301 - 400 (31 - 40) 101 - 200 (11 - 20) 401 - 800 (41 - 113)</p>	<p>Mileage by Functional Class By Sheet</p> <p>91-3 1 - Interstate 9.000</p> <p>Mileage by Town By Sheet</p> <p>ETE - I091-00005 9.0 of 177.432</p> <p>Page Total Mileage: 9.000 mi</p>	<p>DISTRICT</p> <p>9</p>	<p>TOWN</p> <p>BROWNINGTON, COVENTRY, IRASBURG, DERBY</p>	<p>Date: 12/03/19</p> <p>19 of 20 TWN mileage: 162.0 to 171.0</p>	<p>ROUTE</p> <p>I-91</p> <p>ETE mileage: 162.0 to 171.0</p>
---	--	--	---	---	---	---------------------------------	--	---	--