


DISTRICT	TOWN	ROUTE
7	RYEGATE, BARNET	I-91

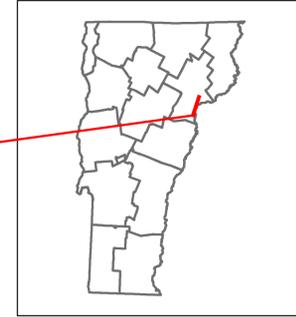

Travellane	Roadway	Lane Count	Base	Subbase
		24		
		40		
		2		
			Two 7 1/2" Plant Mix Base Courses	
			24" Crushed Stone	

Curves
3

Grades
-4
+4.98
+5.6
-2.2 -4.68
+4.5
-5
+5
+4
-3.33

Guardrails

Rumblestrips

Historic Projects
2008: IM SCRP(2)
1993: IR MEMB(1)
2013: IM 091-2176
1982: I 91-2065 STAGE 3
1978: I 91-2053 C1/3
1976: EACI 091-2054/C4 1976: I 91-2071 STAGE 2
1977: EACI 091-2155
1978: EACI 91-2171 C1
1978: I 91-2155
1978: EACI 91-2158 C1/2

Maintenance Garage
District 7 + HWY Maintenance Newbury Garage

Speed Zone

Functional Class
1


National Highway System
NHS - Interstate

Limited Access Highway
Full

Customer Service Level
Interstate Or Divided Highway

Traffic Counters

AADT	2018	2017	2016	2015	2014
	5800	5500	5300	5000	5000

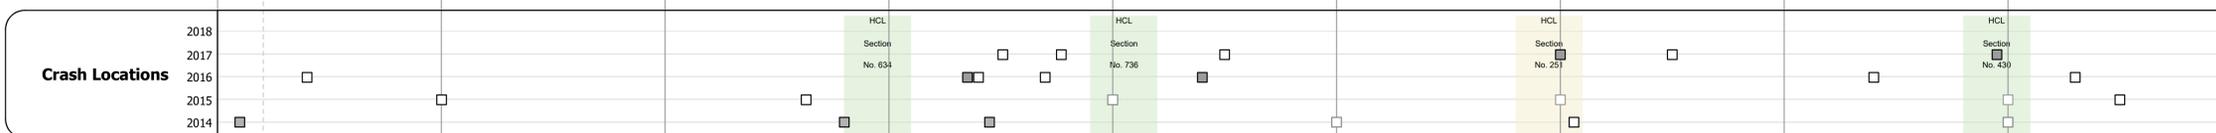

STRUCTURE DESCRIPTIONS

<p>Culvert 69-14: Culvert - 1976 Structure No. 300091691403011 Length: 19' Under Clearance: 8.0' Facility Carried: I91 Structure Type: RC BOX Features Intersected: BROOK Maintenance: State</p>	<p>Bridge 76N: Stringer/multi-beam or girder - 1977 Structure No. 200091078N03012 Length: 271' Width: 36.6' Under Clearance: 25.0' Facility Carried: I91 ML Structure Type: 4 SPAN CONT RLD BEAM Features Intersected: I 91 OVER TH12 /C/L R.R. Surface: Bituminous Maintenance/Ownership: State</p>
<p>Bridge 70N: Stringer/multi-beam or girder - 1976 Structure No. 200091070N03012 Length: 62' Width: 38.7' Under Clearance: 14.25' Facility Carried: I91 ML Structure Type: ROLLED BEAM Features Intersected: I 91 OVER TH NO 81 Surface: Bituminous Maintenance/Ownership: State</p>	<p>Bridge 70: Stringer/multi-beam or girder - 1978 Structure No. 2003010D7903011 Length: 244' Facility Carried: TR 12 Structure Type: 2 SP CONT WLD PL GIR Features Intersected: I 91 UNDER TH NO 12</p>
<p>Culvert 70-4N: Culvert - 1976 Structure No. 300091704N03011 Length: 6' Under Clearance: 6.0' Facility Carried: I91 Structure Type: ACCGMPP Features Intersected: CATTLEPASS Maintenance: State</p>	<p>Bridge 71N: Stringer/multi-beam or girder - 1976 Structure No. 200091071N03012 Length: 117' Width: 38.0' Under Clearance: 15.17' Facility Carried: I91 ML Structure Type: WELDED PLATE GIRDER Features Intersected: I 91 OVER BARNET SH Surface: Bituminous Maintenance/Ownership: State</p>
<p>Culvert 72: Culvert - 1976 Structure No. 200091007203012 Length: 45' Facility Carried: I91 ML Structure Type: TWIN CELL RC BOX Features Intersected: STEVENS RIVER Maintenance/Ownership: State</p>	<p>Culvert 73N: Culvert - 1977 Structure No. 200091073N03012 Length: 24' Under Clearance: 13.92' Facility Carried: I91 ML Structure Type: R.C. BOX Features Intersected: I 91 OVER TH 57 Maintenance/Ownership: State</p>
<p>Bridge 74N: Stringer/multi-beam or girder - 1977 Structure No. 200091074N03012 Length: 121' Width: 36.7' Under Clearance: 17.67' Facility Carried: I91 ML Structure Type: WELDED PLATE GIRDER Features Intersected: I 91 OVER US 5 Surface: Bituminous Maintenance/Ownership: State</p>	<p>Culvert 75-1N: Culvert - 1977 Structure No. 300091751N03011 Length: 10' Under Clearance: 10.0' Facility Carried: I91 Structure Type: CGMPP Features Intersected: SUTTON BROOK Maintenance: State</p>
<p>Bridge 76N: Stringer/multi-beam or girder - 1977 Structure No. 200091076N03012 Length: 287' Width: 36.6' Under Clearance: 15.75' Facility Carried: I91 ML Structure Type: 3 SP CONT WLD PL GIR Features Intersected: I 91 NB OVER US 5 Surface: Bituminous Maintenance/Ownership: State</p>	<p>Bridge 77N: Girder and floorbeam system - 1977 Structure No. 200091077N03012 Length: 428' Width: 36.7' Under Clearance: 34.42' Facility Carried: I91 ML Structure Type: 3 SPAN CONT 2 GIRDER Features Intersected: I 91 OVER US 5 PASS R Surface: Bituminous Maintenance/Ownership: State</p>

Historic Projects	Functional Class	Curves	Grades	Traffic Counters	Crash Locations	Mileage by Functional Class By Sheet	Mileage by Town By Sheet	DISTRICT	TOWN	Date: 12/03/19	ROUTE
<ul style="list-style-type: none"> Unknown Retreatment Resurface Bituminous Mix Skinny Mix Bituminous Seal 	<ul style="list-style-type: none"> 1 - Interstate System 2 - Other Freeways and Expressways 3 - Principal Arterial 4 - Minor Arterial 5 - Major Collector 6 - Minor Collector 	<ul style="list-style-type: none"> Left Right 	<ul style="list-style-type: none"> grade up grade down 	<ul style="list-style-type: none"> Continuous (CTC) Weight-In-Motion (WIM) Short-Term, Scheduled Short-Term, Unscheduled 	<ul style="list-style-type: none"> Fatal Injury Property Damage Only Unknown Crash Type 	<p>91-2 1 - Interstate 9.000</p>	<p>ETE - I091-0000 9.0 of 177.432</p>	7	RYEGATE, BARNET	14 of 20 TWN mileage: 117.0 to 126.0	I-91 ETE mileage: 117.0 to 126.0