




Route Log and Progress Chart


DRAFT

Please Note: Errors and Omissions May Exist.
Contact the VTrans Mapping Section with questions or concerns.

DISTRICT	TOWN	ROUTE
2	PUTNEY	NSH-9600

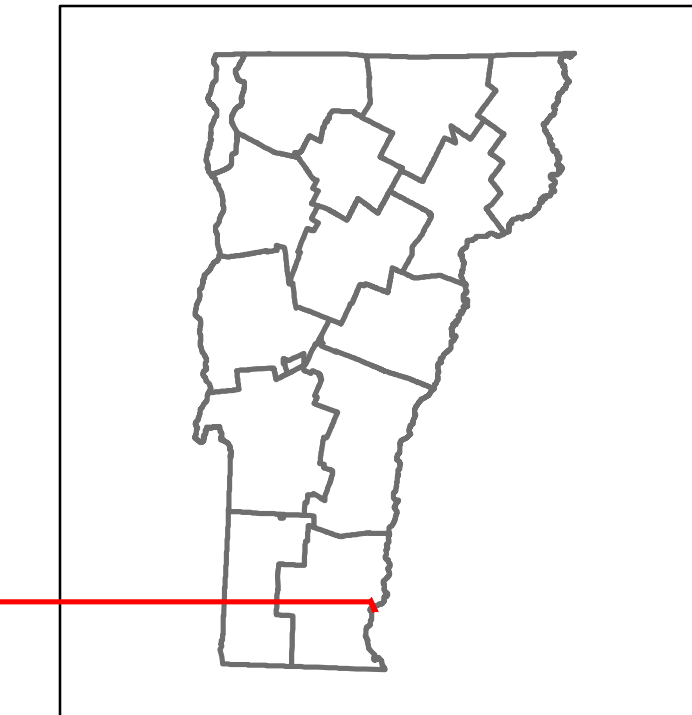

NSH-9600 Putney State Highway

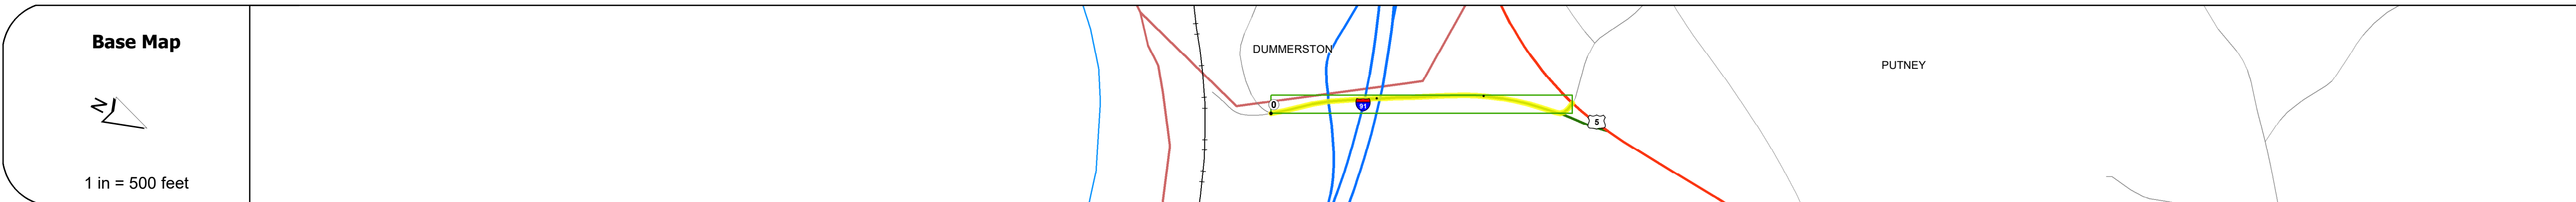

Stick Diagram

- Town Center
- Intersecting State Routes (excl. ramps/approaches)
- Other Intersecting Highways, Ramps, Approaches
- Railroad Crossings
- Primary Structures
- Secondary Structures
- Divided State Highway
- State Highway
- Divided Town Highway
- Town Highway
- Streams (Hydraulic Structure)
- Town Boundary
- Village/IC Boundaries
- District Boundaries
- State/Town Highway Change
- Divided Highway Limits
- Ghost Section Boundary
- Federal Urban Area Limits

Scale: **1 INCH = 1,000 FEET**



STRUCTURE DESCRIPTIONS

Bridge 1:
Stringer/multi-beam or girder - 1961
Structure No. 201113000113132
Length: 243'
Width: 30.0'
Under Clearance: 16.17'
Facility Carried: VT 00960 SPUR
Structure Type: 4 SPAN ROLLED BEAM
Features Intersected: 191 UNDER PUTNEY SH
Surface: Bituminous
Maintenance/Ownership: State

Road Widths	<table border="1"> <tr> <td>Travellane</td> <td>28</td> <td>30</td> <td>32</td> <td>36</td> </tr> <tr> <td>Roadway</td> <td>28</td> <td>30</td> <td>32</td> <td>36</td> </tr> <tr> <td>Lane Count</td> <td>2</td> <td>2</td> <td>2</td> <td>2</td> </tr> <tr> <td>Base</td> <td colspan="4">Two 4" Cr. Stone</td> </tr> <tr> <td>Subbase</td> <td colspan="4">24" Crushed Rock</td> </tr> </table>	Travellane	28	30	32	36	Roadway	28	30	32	36	Lane Count	2	2	2	2	Base	Two 4" Cr. Stone				Subbase	24" Crushed Rock			
Travellane	28	30	32	36																						
Roadway	28	30	32	36																						
Lane Count	2	2	2	2																						
Base	Two 4" Cr. Stone																									
Subbase	24" Crushed Rock																									

Curves	4
---------------	---

Grades	
---------------	--

Guardrails	
-------------------	--

Rumblestrips	
---------------------	--

Historic Projects	<ul style="list-style-type: none"> 2010: STP 2310(1) 1984: RS 1112(1) 1979: IR 91-1(3) 1961: I 91-1(9)
--------------------------	--

Maintenance Garage	
---------------------------	--

Speed Zone	
-------------------	--

Functional Class	5
-------------------------	---

National Highway System	
--------------------------------	--

Limited Access Highway	
-------------------------------	--

Customer Service Level	Local Connector
-------------------------------	-----------------

Traffic Counters	X144
-------------------------	------

AADT	<table border="1"> <tr> <td>2018</td> <td>620</td> <td>2300</td> </tr> <tr> <td>2017</td> <td>710</td> <td>2400</td> </tr> <tr> <td>2016</td> <td>790</td> <td>2500</td> </tr> <tr> <td>2015</td> <td>880</td> <td>2600</td> </tr> <tr> <td>2014</td> <td>990</td> <td>2600</td> </tr> </table>	2018	620	2300	2017	710	2400	2016	790	2500	2015	880	2600	2014	990	2600
2018	620	2300														
2017	710	2400														
2016	790	2500														
2015	880	2600														
2014	990	2600														

Crash Locations	<table border="1"> <tr> <td>2018</td> <td></td> </tr> <tr> <td>2017</td> <td></td> </tr> <tr> <td>2016</td> <td></td> </tr> <tr> <td>2015</td> <td>□</td> </tr> <tr> <td>2014</td> <td></td> </tr> </table>	2018		2017		2016		2015	□	2014	
2018											
2017											
2016											
2015	□										
2014											

Historic Projects <ul style="list-style-type: none"> Unknown Retreatment Resurface Bituminous Mix Skinny Mix Bituminous Seal 	Functional Class <ul style="list-style-type: none"> 1 - Interstate System 2 - Other Freeways and Expressways 3 - Principal Arterial 4 - Minor Arterial 5 - Major Collector 6 - Minor Collector 	Curves <ul style="list-style-type: none"> Left (degrees) Right (degrees) 	Grades <ul style="list-style-type: none"> Left (percent) Right (percent) 	Traffic Counters <ul style="list-style-type: none"> Continuous (CTC) Weight-In-Motion (WIM) Short-Term, Scheduled Short-Term, Unscheduled 	Crash Locations <ul style="list-style-type: none"> Fatal Injury Property Damage Only Unknown Crash Type 	Mileage by Functional Class By Sheet 0113 5 - Major Collector 0.289	Mileage by Town By Sheet PUTNEY - N96001313 0.289 of 0.289	DISTRICT 2	TOWN PUTNEY	Date: 12/04/19	ROUTE NSH-9600
						Speed Zones 15 20 25 30 35 40 45 50 55 60 65	Road Widths (ft)	High Crash Locations (HCL's) Sections (& Intersections) HCL No. 1-100 (1-10) 201-300 (21-30) 301-400 (31-40) 401-500 (41-50) 501-600 (51-60) 601-700 (61-70) 701-800 (71-80) 801-900 (81-90) 901-1000 (91-100)	Page Total Mileage: 0.289 mi	Page Total Mileage: 0.289 mi	ETE mileage: 0.0 to 0.289

For More Information Contact - Vermont Agency of Transportation, Policy, Planning and Intermodal Development Division - Mapping Section, 1 National Life Drive, Montpelier, VT 05633-5001 Telephone: 802-828-2600.