






Route Log and Progress Chart

DRAFT

Please Note: Errors and Omissions May Exist.
Contact the VTrans Mapping Section with questions or concerns.

DISTRICT	TOWN	ROUTE
2	GRAFTON	Maj-0126

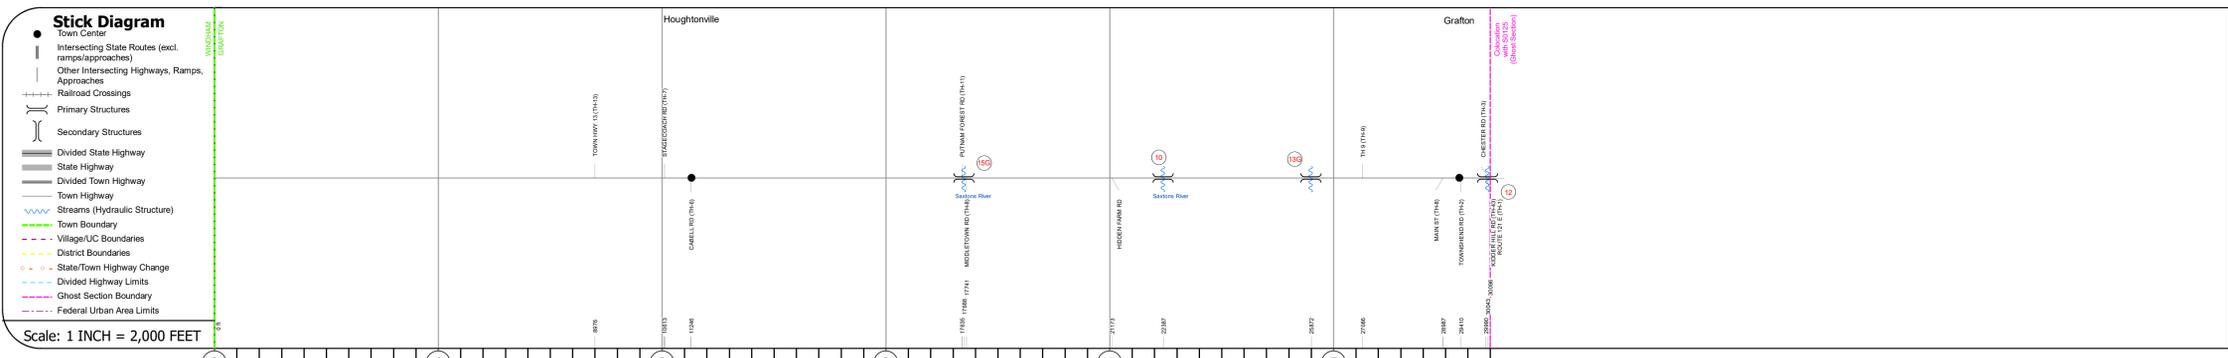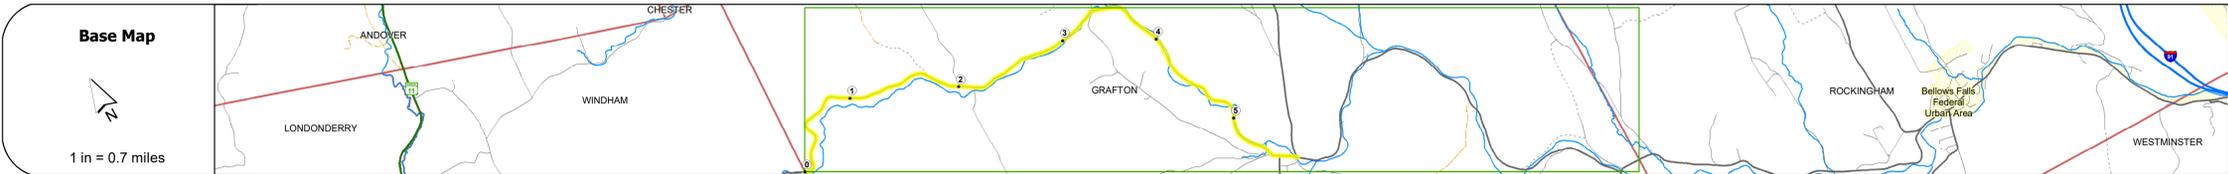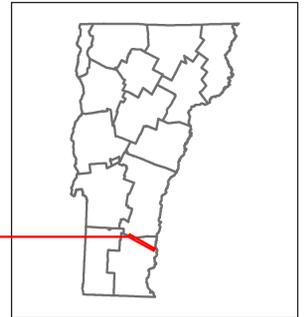

Road Widths	Travellane: 22, 22, 25, 24, 22, 32 Roadway: 22, 22, 25, 24, 22, 34 Lane Count: 2, 2, 2, 2, 2, 2 Base: 2, 2, 2, 2, 2, 2 Subbase: 2, 2, 2, 2, 2, 2																				
Curves																					
Grades																					
Guardrails																					
Rumblestrips																					
Historic Projects	<ul style="list-style-type: none"> 1982: Unknown 1980: Unknown 1980: Unknown 1975: Unknown 1970: SA 1975: Unknown 1941: SA 570 																				
Maintenance Garage																					
Speed Zone																					
Functional Class	5																				
National Highway System																					
Limited Access Highway																					
Customer Service Level																					
Traffic Counters																					
AAADT	<table border="1"> <tr><td>2018</td><td>140</td><td>260</td><td>1100</td></tr> <tr><td>2017</td><td>140</td><td>260</td><td>1100</td></tr> <tr><td>2016</td><td>137</td><td>237</td><td>1067</td></tr> <tr><td>2015</td><td>133</td><td>213</td><td>1033</td></tr> <tr><td>2014</td><td>130</td><td>190</td><td>1000</td></tr> </table>	2018	140	260	1100	2017	140	260	1100	2016	137	237	1067	2015	133	213	1033	2014	130	190	1000
2018	140	260	1100																		
2017	140	260	1100																		
2016	137	237	1067																		
2015	133	213	1033																		
2014	130	190	1000																		
Crash Locations																					

STRUCTURE DESCRIPTIONS

Bridge 15G:
Stringer/multi-beam or girder - 1939
Structure No. 200126015G13062
Length: 99'
Width: 22.2'
Facility Carried: TR 01 FAS 126
Structure Type: ROLLED BEAM
Features Intersected: SAXTONS RIVER
Surface: Bituminous
Maintenance/Ownership: Town

Bridge 10:
Slab - 1977
Structure No. 200126001013062
Length: 52'
Width: 26.6'
Facility Carried: TR 01 FAS 126
Structure Type: PRECAST CONC SLAB
Features Intersected: SAXTONS RIVER
Surface: Bituminous
Maintenance/Ownership: Town

Bridge 13G:
Stringer/multi-beam or girder - 1939
Structure No. 200126013G13062
Length: 74'
Width: 22.1'
Facility Carried: TR 01 FAS 126
Structure Type: ROLLED BEAM
Features Intersected: SAXTONS RIVER
Surface: Bituminous
Maintenance/Ownership: Town

Bridge 12:
Stringer/multi-beam or girder - 1939
Structure No. 200126001213062
Length: 75'
Width: 23.9'
Facility Carried: TR 01 FAS 126
Structure Type: ROLLED BEAM
Features Intersected: SAXTONS RIVER
Surface: Bituminous
Maintenance/Ownership: Town

Historic Projects <ul style="list-style-type: none"> Unknown Bituminous Seal Retreatment Resurface Bituminous Mix Skimny Mix Concrete Gravel Surface Treated Gravel Plant Mix Reclaimed Base and Bituminous Concrete 	Functional Class <ul style="list-style-type: none"> 1 - Interstate System 2 - Other Freeways and Expressways 3 - Principal Arterial 4 - Minor Arterial 5 - Major Collector 6 - Minor Collector 	Curves <ul style="list-style-type: none"> Left (degrees) Right (degrees) 	Grades <ul style="list-style-type: none"> Up (percent) Down (percent) 	Traffic Counters <ul style="list-style-type: none"> Continuous (CTC) Weight-In-Motion (WIM) Short-Term, Scheduled Short-Term, Unscheduled 	Crash Locations <ul style="list-style-type: none"> Fatal Injury Property Damage Only Unknown Crash Type 	Mileage by Functional Class By Sheet 0126 5 - Major Collector 5.120	Mileage by Town By Sheet GRAFTON - S01261306 Ghost Section - (Maj-0125, MM 4.140 to 0.260) 5.7 of 5.89	DISTRICT 2	TOWN GRAFTON	Date: 12/02/19	ROUTE Maj-0126 ETE mileage: 2.41 to 8.11
						Page Total Mileage: 5.700 mi	Page Total Mileage: 5.7 mi	1 of 2 TWN mileage: 0.0 to 5.7			

For More Information Contact - Vermont Agency of Transportation, Policy, Planning and Intermodal Development Division - Mapping Section, 1 National Life Drive, Montpelier, VT 05633-5001 Telephone: 802-828-2600.