






Route Log and Progress Chart

DRAFT

Please Note: Errors and Omissions May Exist.
Contact the VTrans Mapping Section with questions or concerns.

DISTRICT	TOWN	ROUTE
2	WINDHAM	Maj-0126

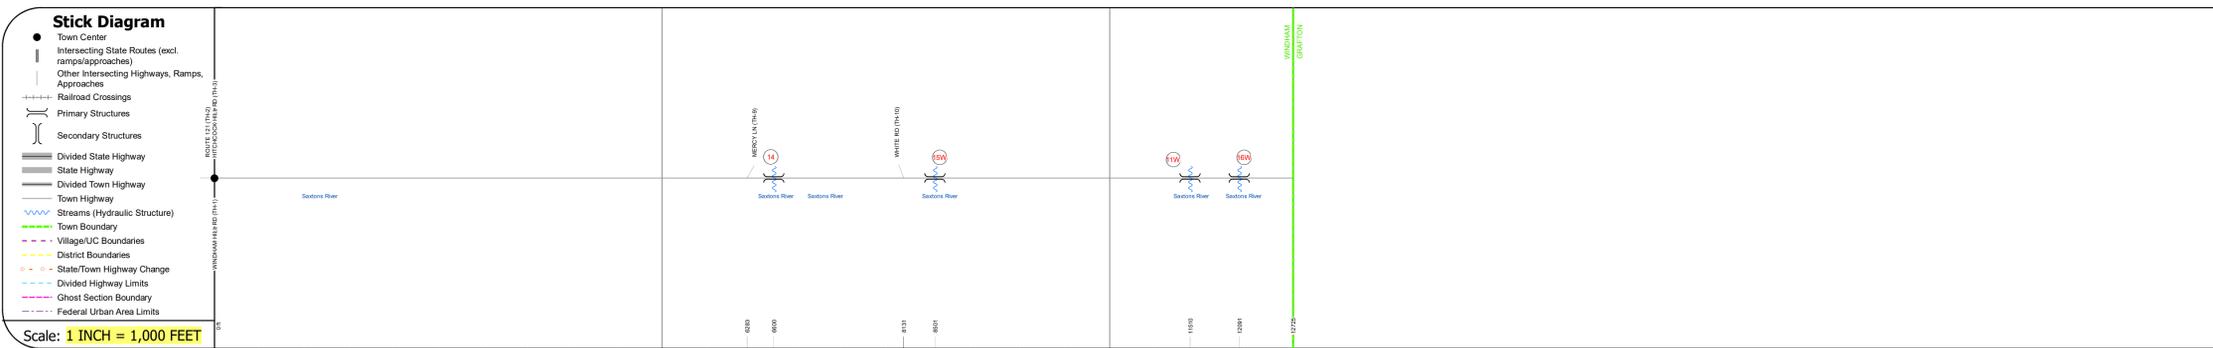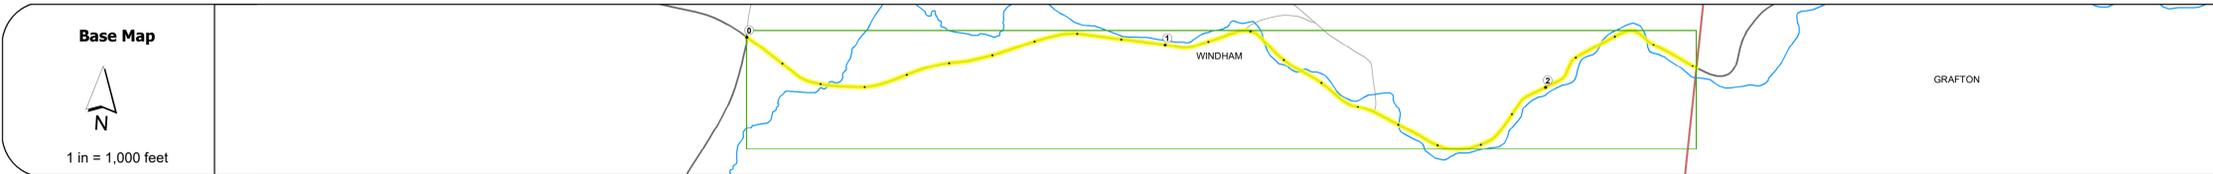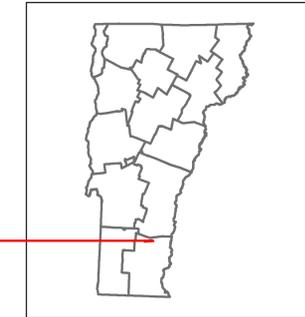

Road Widths	Travellane	24			
	Roadway	24			
	Lane Count	2			
	Base				
	Subbase				
Curves					
Grades					
Guardrails					
Rumblestrips					
Historic Projects					
Maintenance Garage					
Speed Zone					
Functional Class		5			
National Highway System					
Limited Access Highway					
Customer Service Level					
Traffic Counters		X547			
AADT	2018	120		140	
	2017	120		140	
	2016	107		137	
	2015	93		133	
	2014	80		130	
Crash Locations	2018				
	2017				
	2016				
	2015				
	2014				

STRUCTURE DESCRIPTIONS

Bridge 14:
Tee Beam - 1940
Structure No. 200126001413232
Length: 32'
Width: 20.3'
Facility Carried: TR 02 FAS 126
Structure Type: CONCRETE T-BEAM
Features Intersected: SAXTONS RIVER
Maintenance/Ownership: Town

Bridge 15W:
Tee Beam - 1940
Structure No. 200126015W13232
Length: 49'
Width: 21.6'
Facility Carried: TR 02 FAS 126
Structure Type: CONCRETE T-BEAM
Features Intersected: SAXTONS RIVER
Surface: Bituminous
Maintenance/Ownership: Town

Bridge 11W:
Slab - 1978
Structure No. 200126011W13232
Length: 37'
Width: 24.1'
Facility Carried: TR 02 FAS 126
Structure Type: CONCRETE SLAB
Features Intersected: SAXTONS RIVER
Surface: Bituminous
Maintenance/Ownership: Town

Bridge 16W:
Stinger/multi-beam or girder - 1940
Structure No. 200126016W13232
Length: 74'
Width: 20.7'
Facility Carried: TR 02 FAS 126
Structure Type: ROLLED BEAM
Features Intersected: SAXTONS RIVER
Surface: Bituminous
Maintenance/Ownership: Town

Historic Projects <ul style="list-style-type: none"> Unknown Bituminous Concrete Retreatment Resurface Bituminous Mix Skippy Mix Bituminous Seal 	Functional Class <ul style="list-style-type: none"> 1 - Interstate System 2 - Other Freeways and Expressways 3 - Principal Arterial 4 - Minor Arterial 5 - Major Collector 6 - Minor Collector 	Curves <ul style="list-style-type: none"> Left (degrees) Right (degrees) 	Grades <ul style="list-style-type: none"> Left (percent) grade up Right (percent) grade down 	Traffic Counters <ul style="list-style-type: none"> Continuous (CTC) Weight-In-Motion (WIM) Short-Term, Scheduled Short-Term, Unscheduled 	Crash Locations <ul style="list-style-type: none"> Fatal Injury Property Damage Only Unknown Crash Type 	Mileage by Functional Class By Sheet 0126 5 - Major collector 2.410	Mileage by Town By Sheet WINDHAM - S01261323 2.41 of 2.41	DISTRICT 2	TOWN WINDHAM	Date: 12/04/19	ROUTE Maj-0126
Speed Zones 15 20 25 30 35 40 45 50 55 60 65								1 of 1 TWN mileage: 0.0 to 2.41		ETE mileage: 0.0 to 2.41	
Indicated plans available - http://vtransmap01.ad.state.vt.us/tpdpr/DIwebstore/								Page Total Mileage: 2.410 mi		Page Total Mileage: 2.41 mi	